
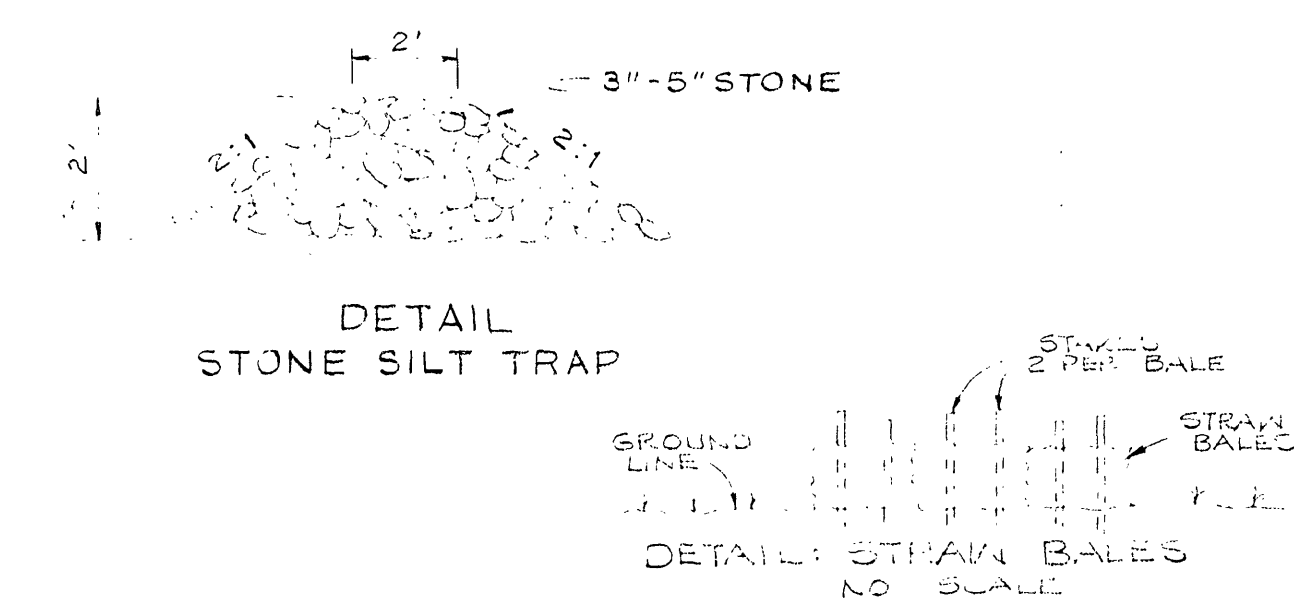
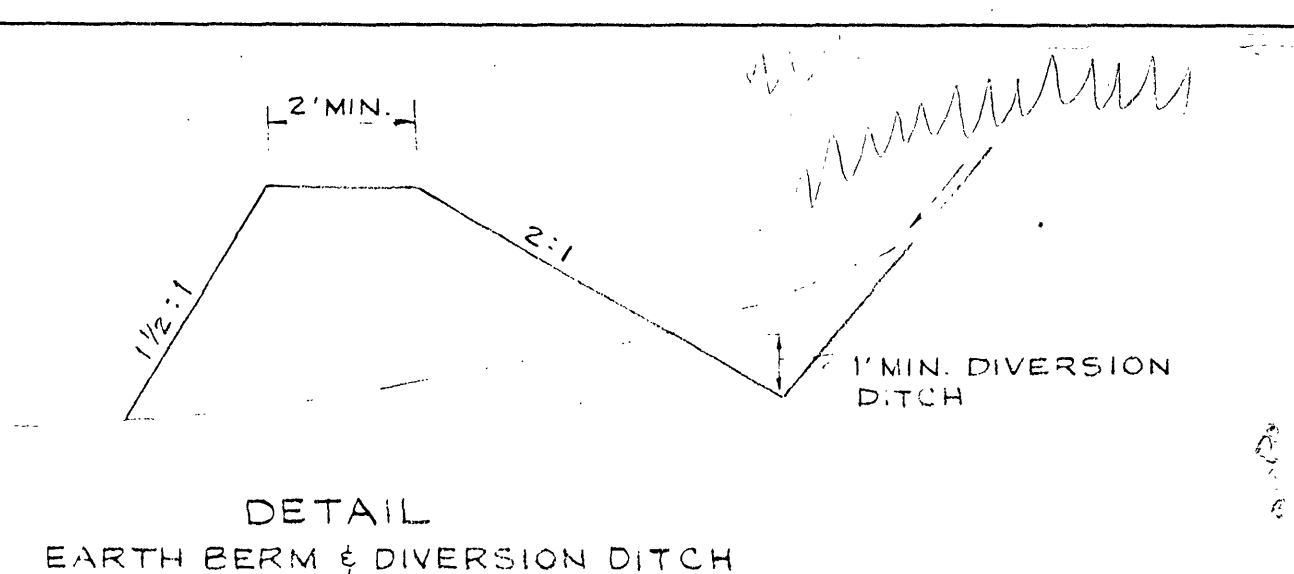
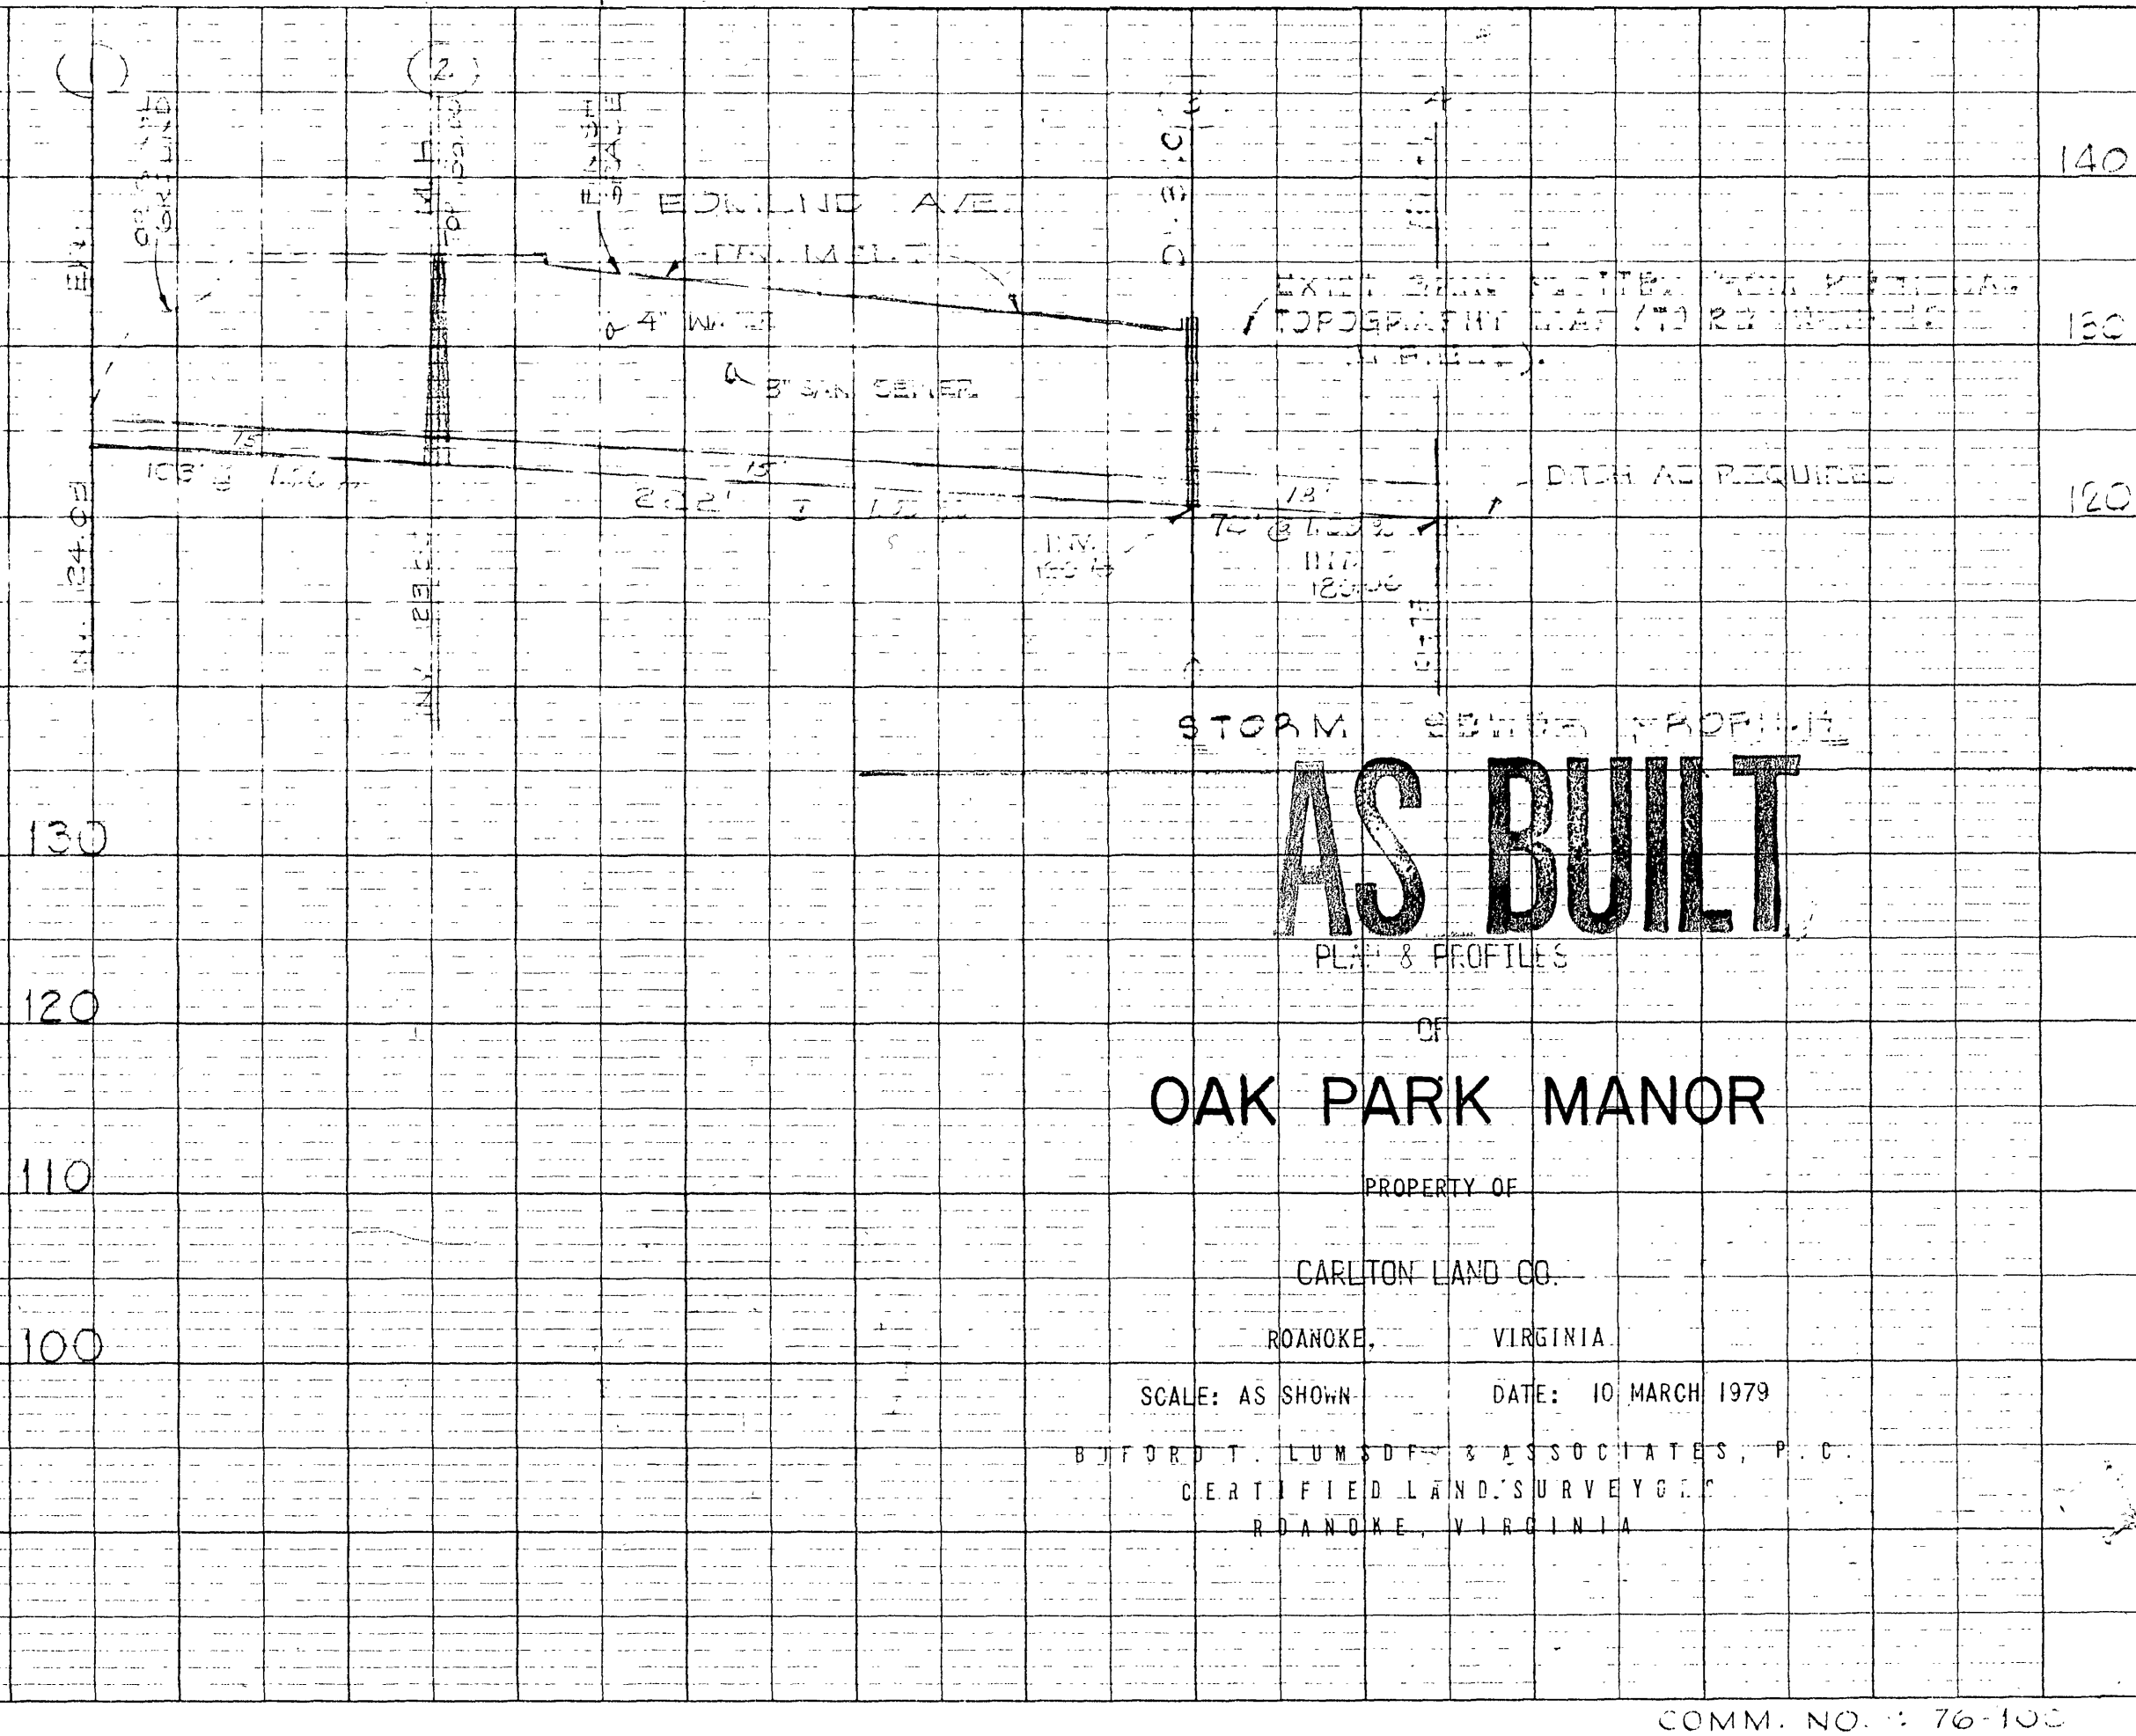
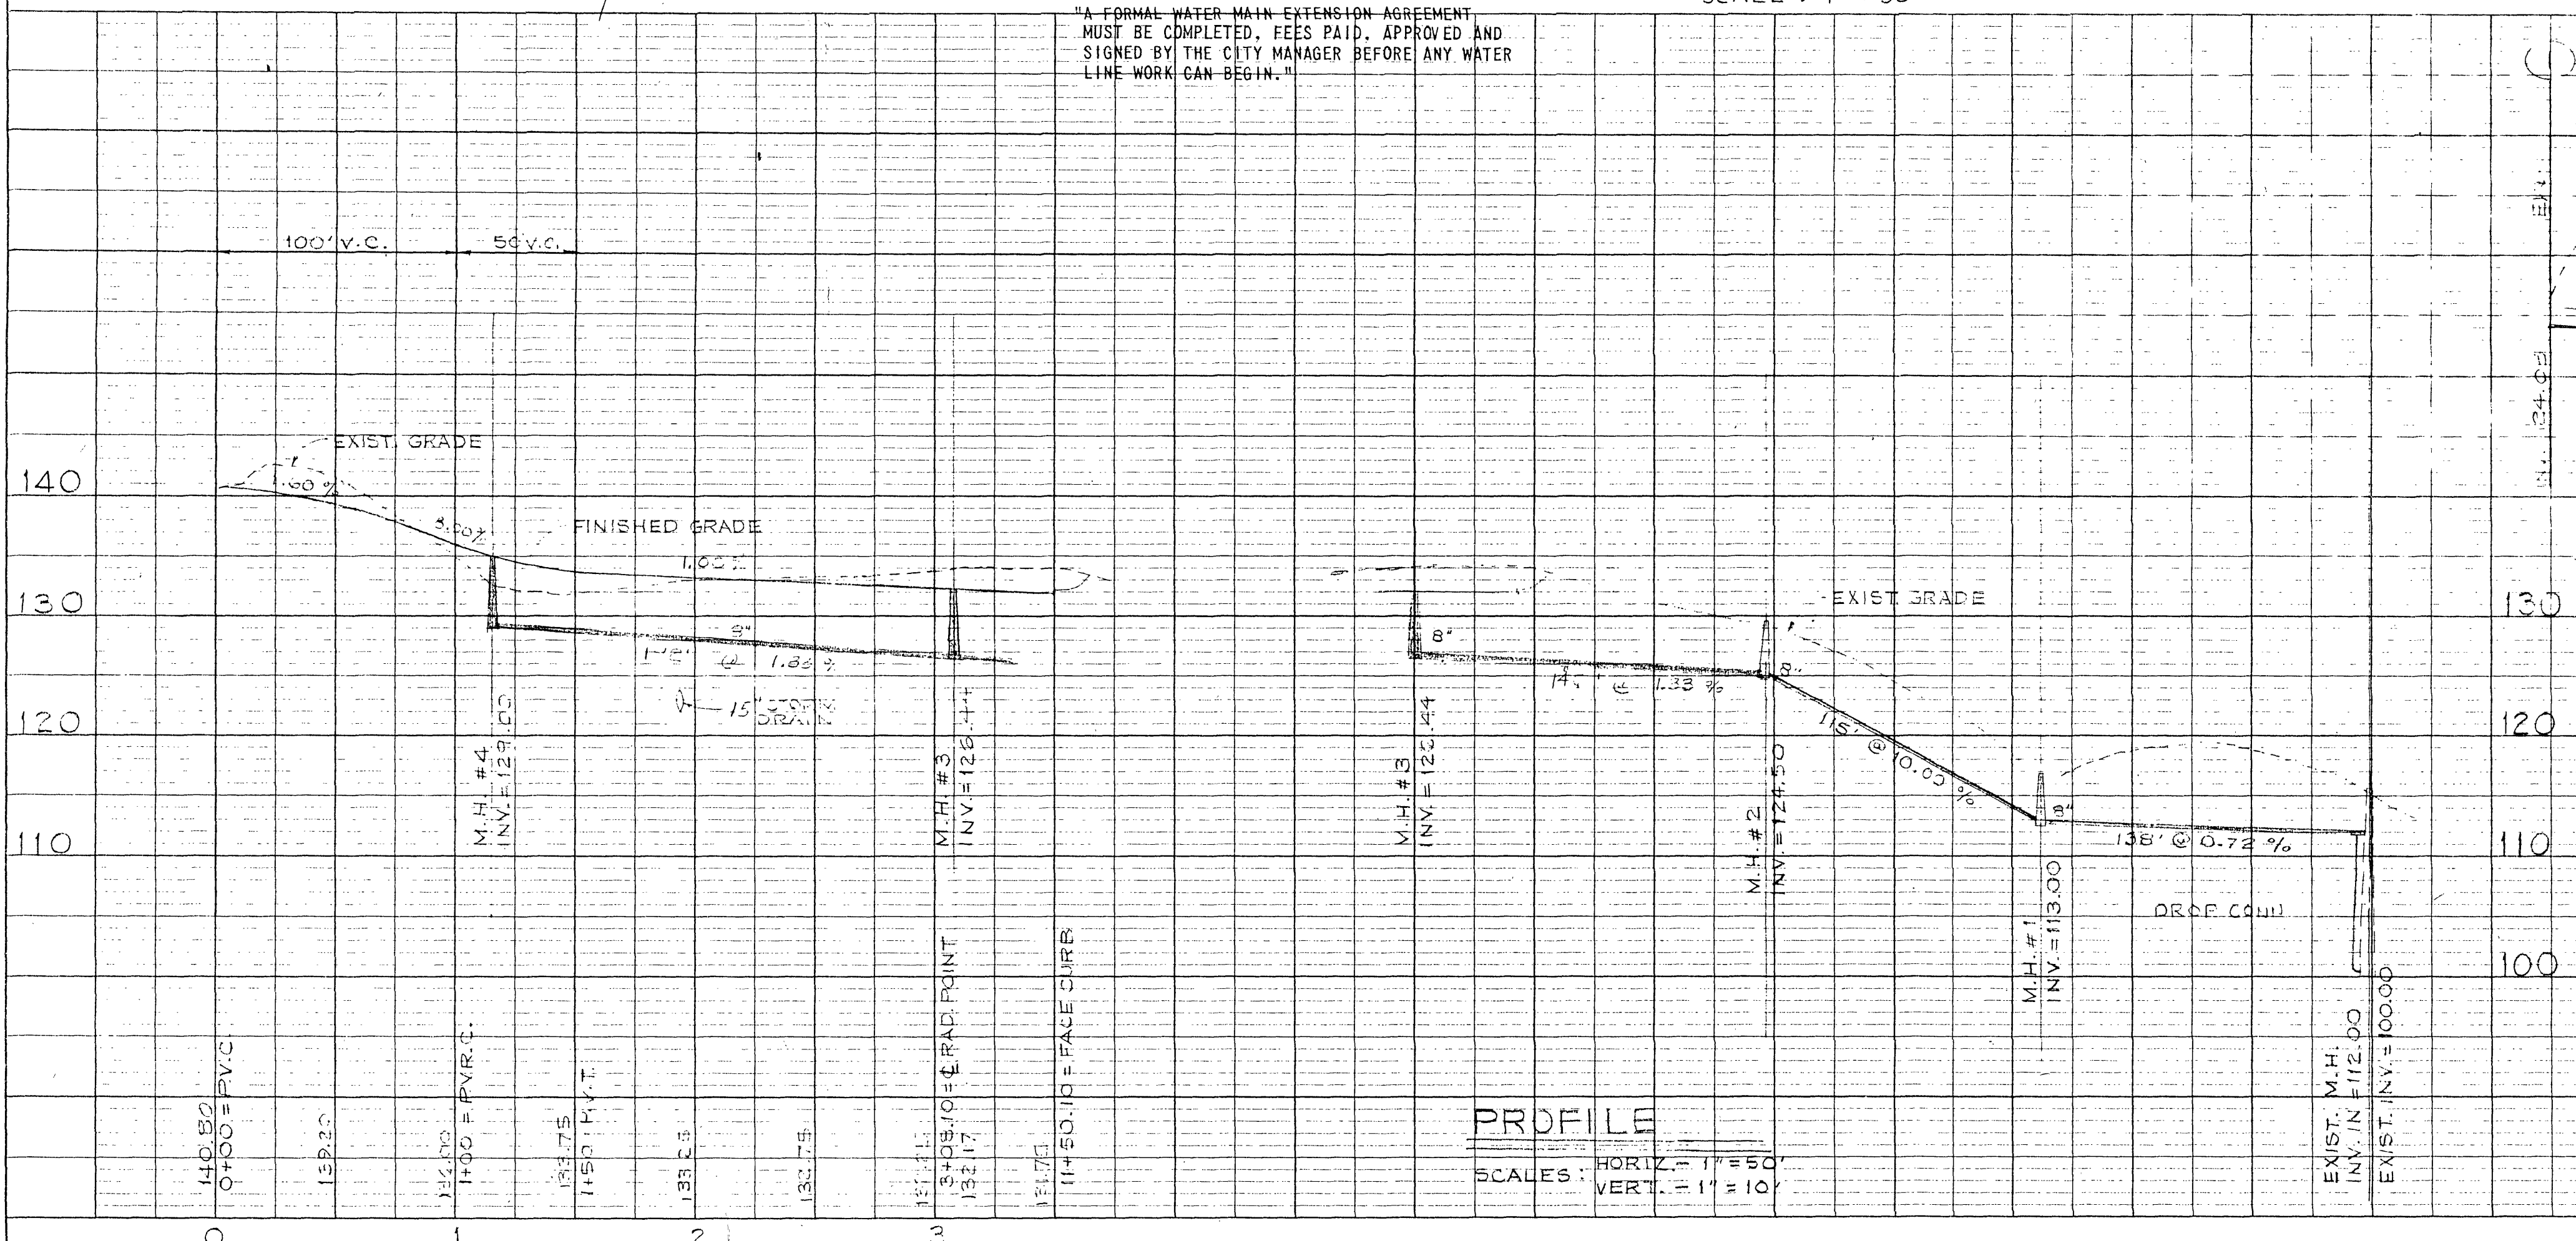


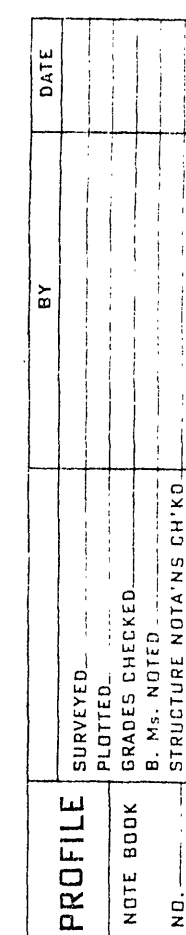

- NOTES:
1. ALL STORM SEWER ITEMS ARE VA. DEPARTMENT OF HIGHWAYS STANDARDS.
 2. SANITARY SEWER, WATERLINE, AND STREETS TO BE CONSTRUCTED IN ACCORDANCE WITH CITY OF ROANOKE STANDARDS & SPECIFICATIONS.
 3. 15' SANITARY SEWER EASEMENT THROUGH THRASHER PARK TO BE OBTAINED FROM CITY OF ROANOKE.
 4. ALL SEWER SERVICE LATERALS ARE 6".
 5. ALL WATER SERVICE CONNECTIONS ARE 3/4".
 6. USE ROANOKE CITY STANDARD FRAME & COVER ON STORM SEWER INLET.
 7. CONTACT SUPERINTENDANT OF PARKS & RECREATION ROANOKE CITY PRIOR TO CONSTRUCTION OF SANITARY SEWER THROUGH PARK PROPERTY.
 8. ALL DEAD ENDS MUST BE PLUGGED, THEN TAPPED FOR 2" BLOW OFF & VAULTS.

- NOTES:
1. EROSION CONTROL DEVICES TO BE IN PLACE PRIOR TO GRADING OPERATIONS.
 2. REGULAR MAINTENANCE IS TO BE PERFORMED AS NEEDED FOLLOWING EACH RAINFALL.
 3. EROSION CONTROL DEVICES TO REMAIN IN PLACE UNTIL ALL DISTURBED AREAS HAVE ADEQUATE GROUND COVER.
 4. THIS PLAN TO BE APPROVED AND LAND DISTURBANCE PERMIT TO BE OBTAINED PRIOR TO GRADING OPERATIONS.
 5. UPON INSPECTION OF EROSION CONTROL DEVICES THE CITY ENGINEER MAY REQUIRE THAT FURTHER STEPS BE TAKEN TO CONTROL EROSION AND SILTATION FROM GRADED AREAS.
 6. AREA TO BE RESEDED AS DIRECTED BY THE CITY OF ROANOKE.

APPROVED:

William J. Kelly
AGENT - ROANOK CITY TRAINING CAMP

June 6, 1979

Thomas Brady

6-7-79

PLATE 1 PLAN-PROFILE O. P. R. & R. E. STANDARD
100% RAG AGEPROOF VELLUM—MADE AND PRINTED IN U. S. A.
EUGENE DIETZGEN CO.

COMM. NO. : 76-103