

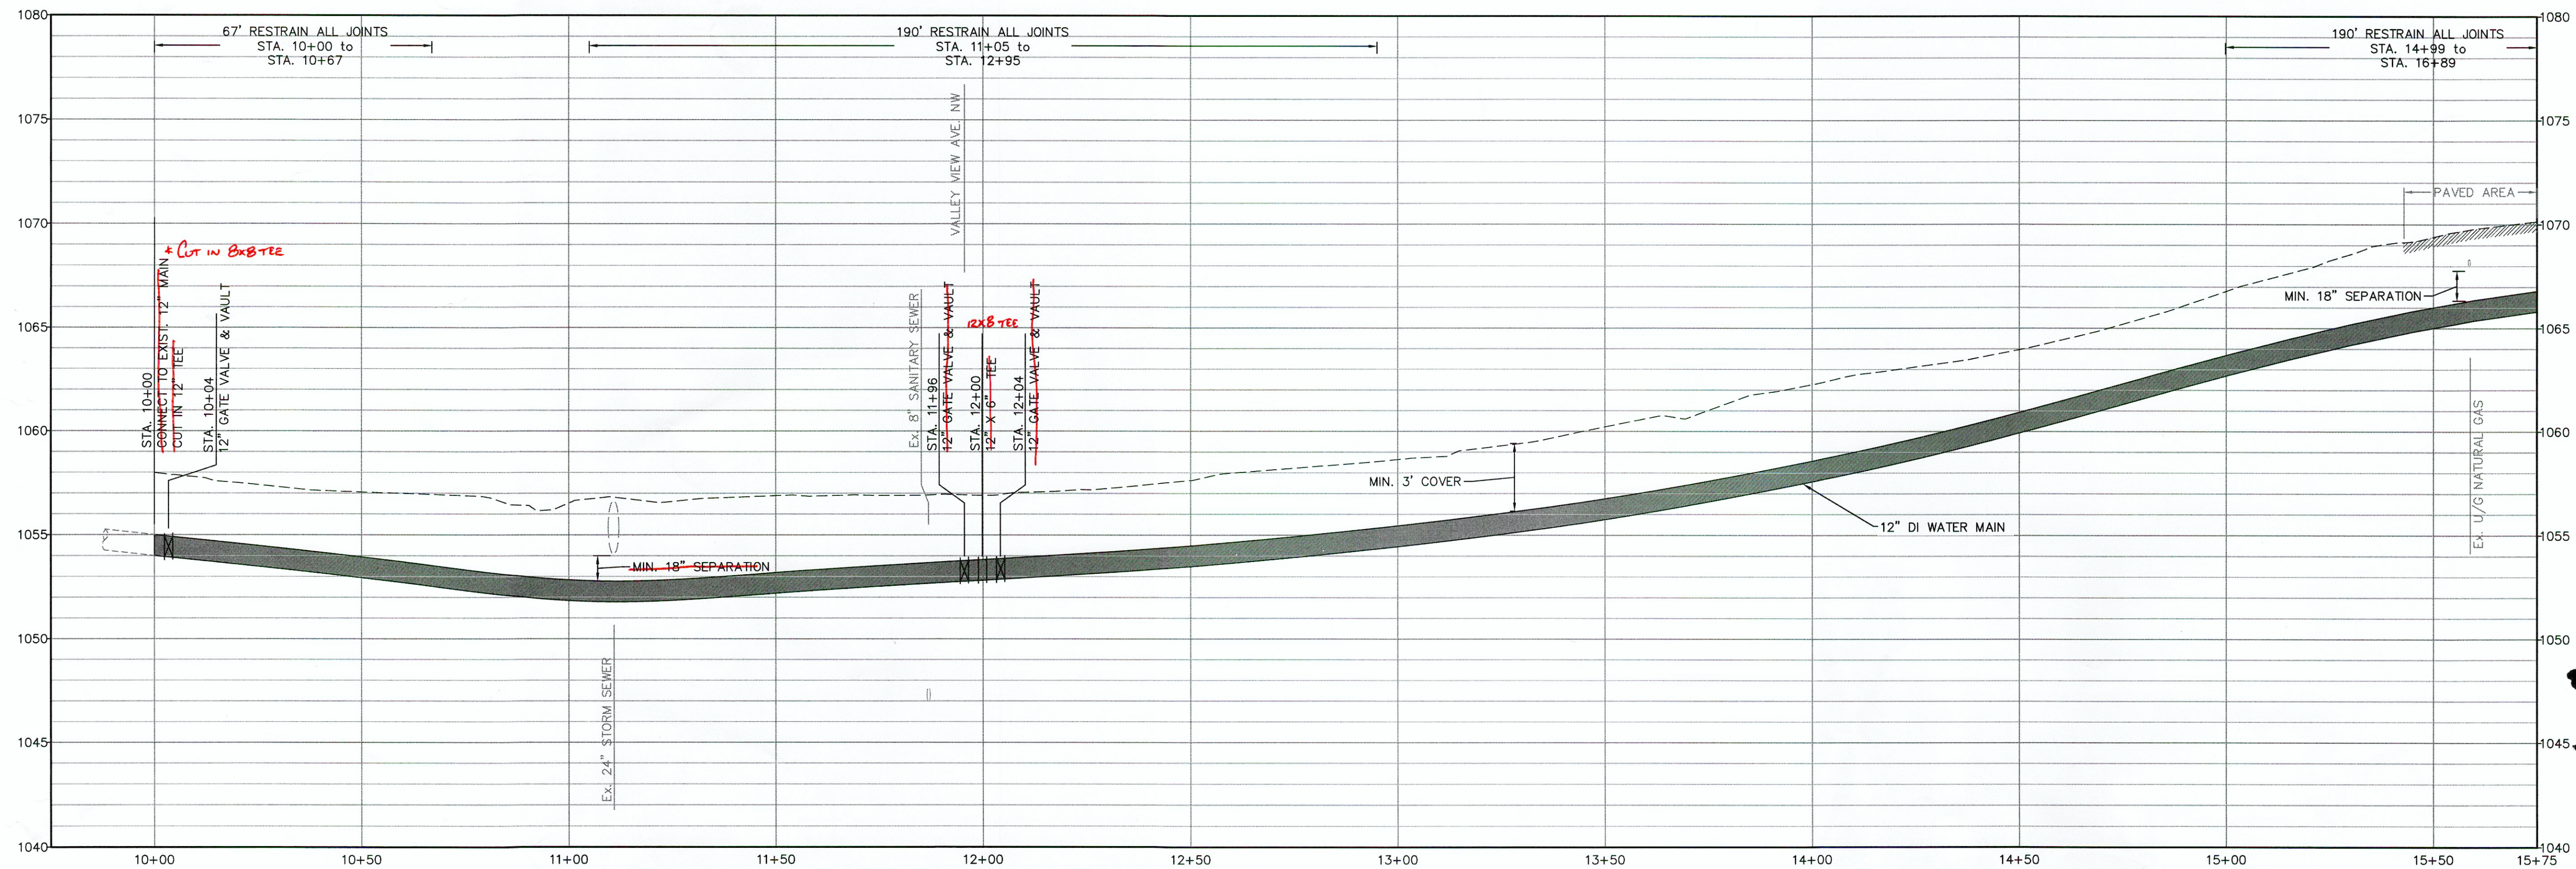


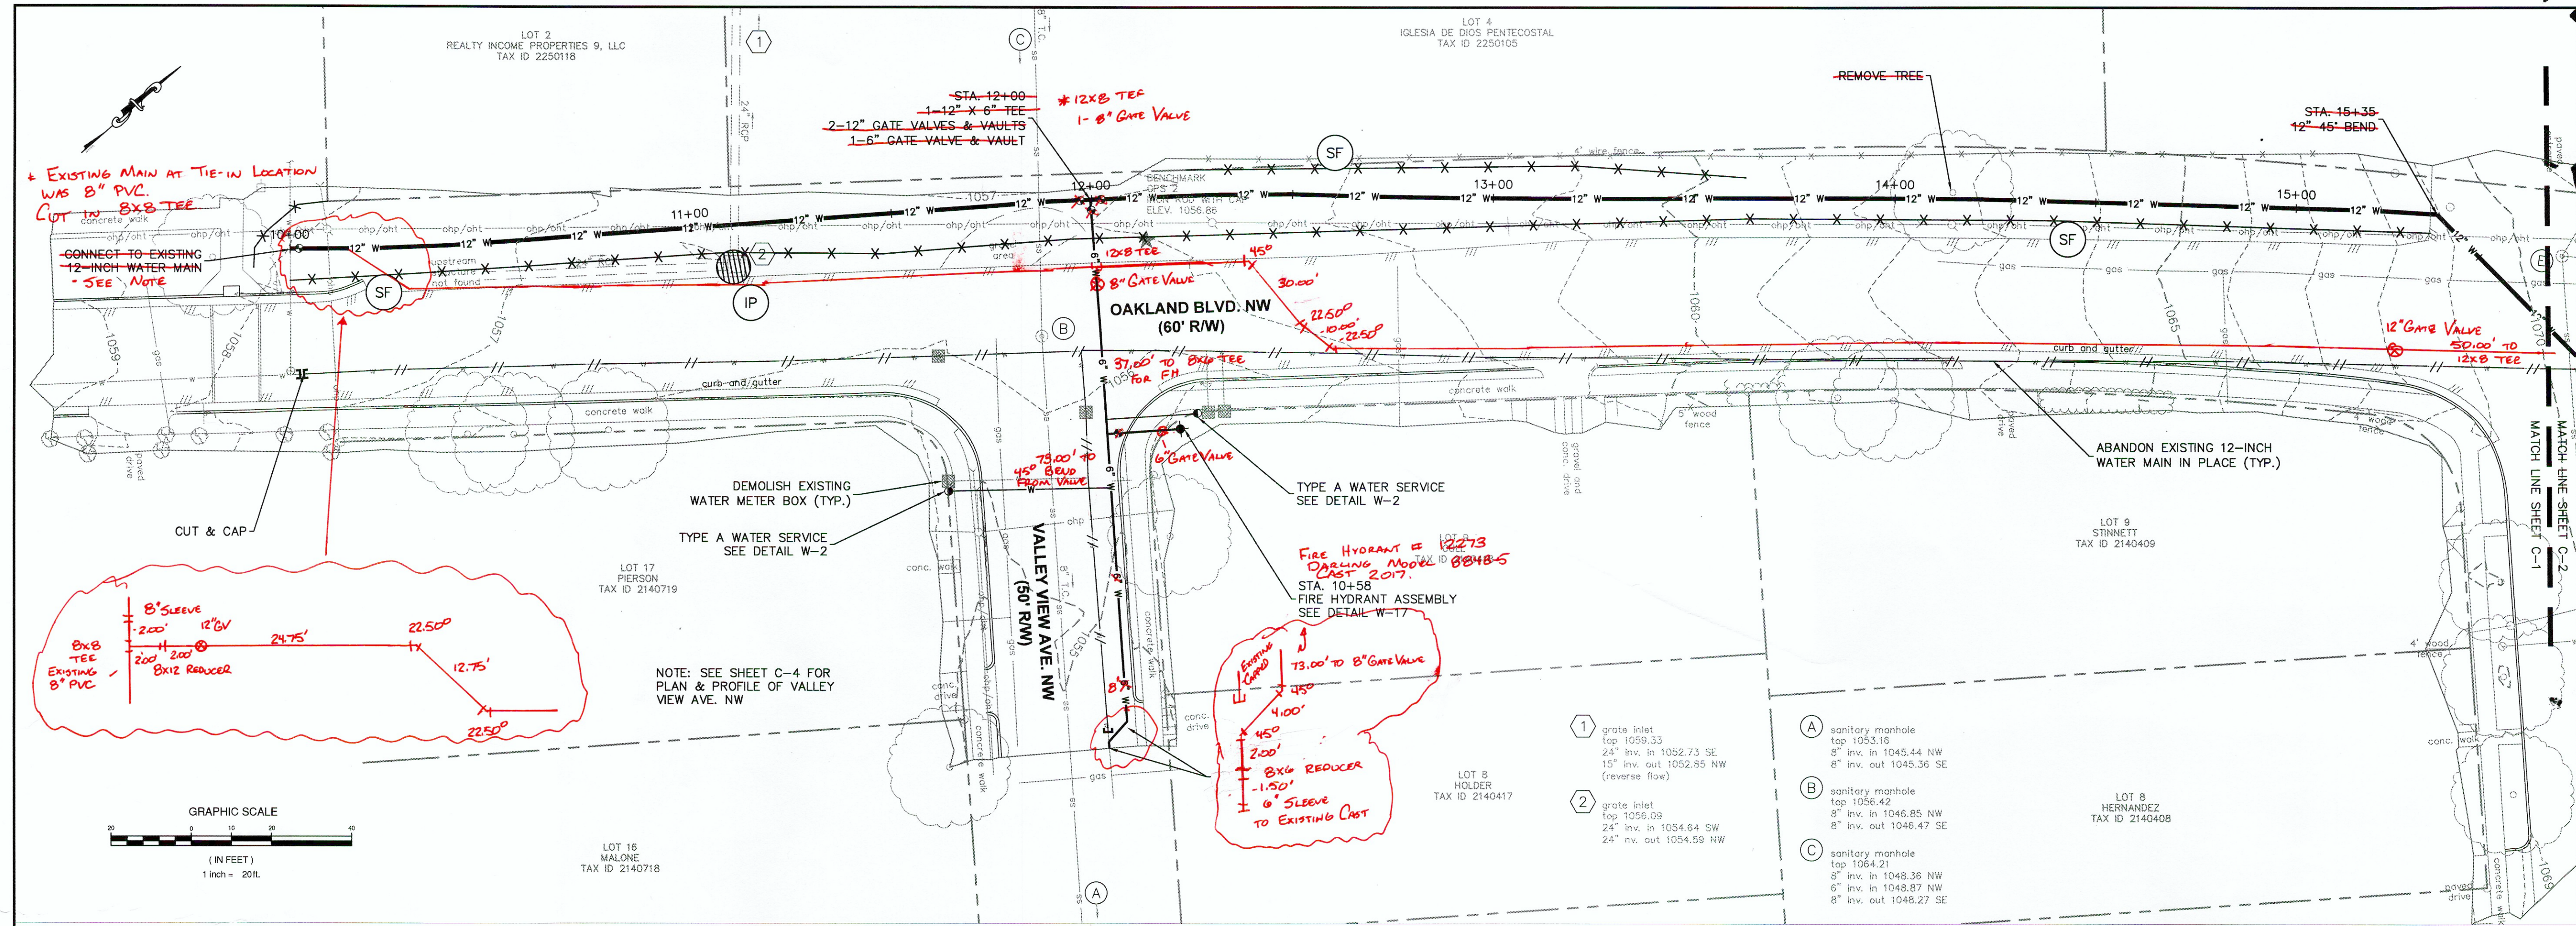

WATER MAIN PROFILE
SCALE: H:1"=20' V:1"=4'

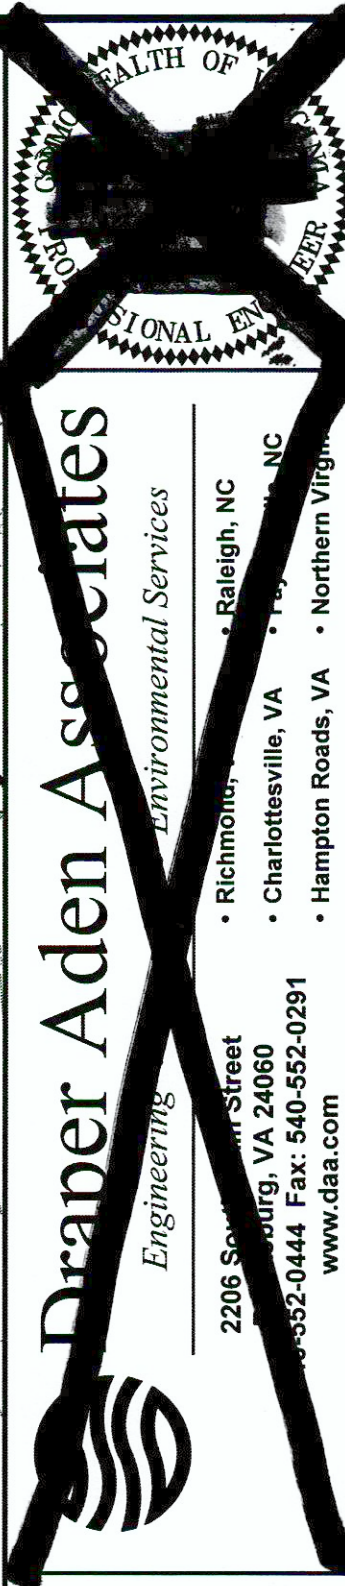

WATER MAIN PLAN & PROFILE
OAKLAND BLVD. WATER MAIN
REPLACEMENT
ROANOKE, VIRGINIA

REVISIONS

DATE:	2/6/2018
PROJECT NUMBER:	
C-1	