


X:\Drawings\25212521\ENGINEERING\Drawings\25212521_Sht_C1_Demo_Plan.dwg
C:\44 EXISTING CONDITIONS AND DEMOLITION PLAN AREA D 07/26/2016 4:11:00 PM, Master, DWG To PDF #3, 1:1

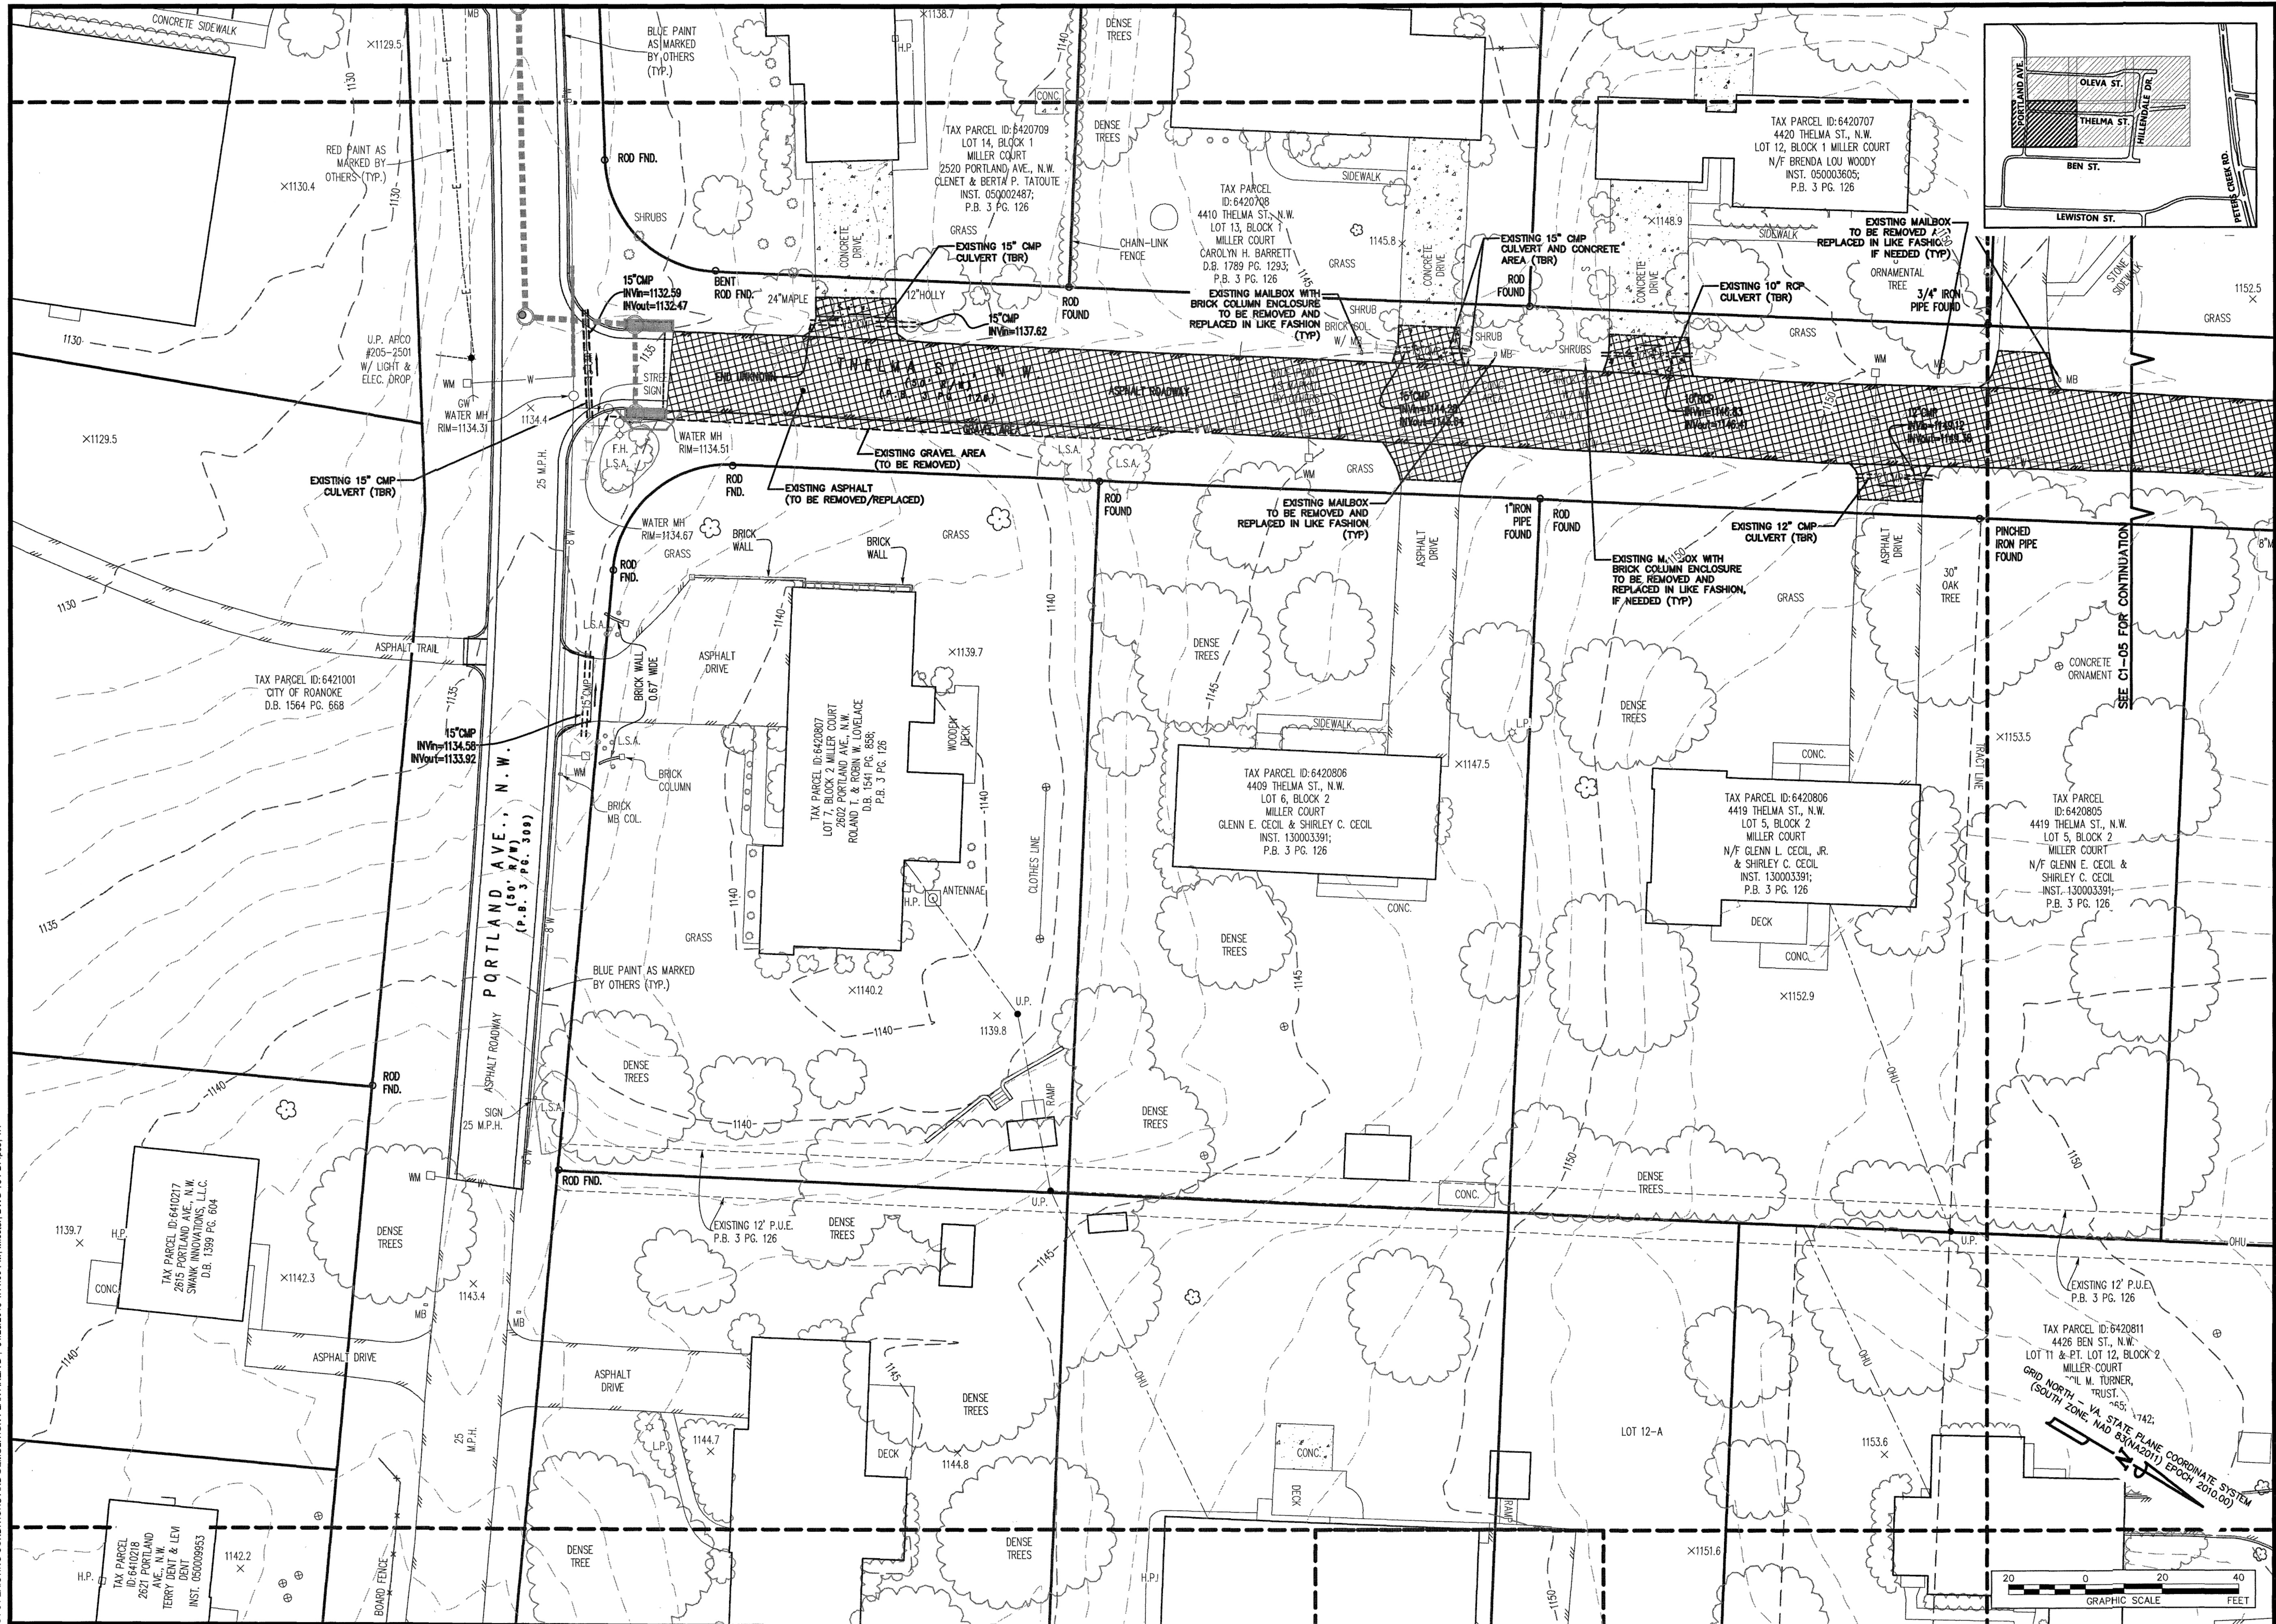

GAY AND NEEL, INC.
ENGINEERING ♦ LANDSCAPE ARCHITECTURE ♦ SURVEYING




1260 Radford Street
Christiansburg, Virginia 24073
Phone: (540) 381-6011
Fax: (540) 381-2773
Email: info@gayandneel.com
Web: www.gayandneel.com

The drawing, design, and digital files relating to this project are the property of Gay and Neel, Inc. The reproduction, copying, or other use of this drawing without GN's written consent is prohibited.

OLEVA AND THELMA STREET IMPROVEMENTS

CITY OF ROANOKE, VIRGINIA

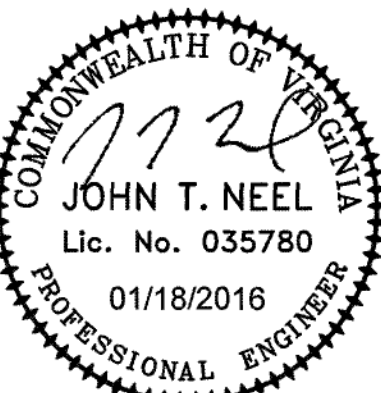

REVISIONS

NO.	COMMENTS	DATE

PROJECT TEAM

PC	JOHN T. NEEL, PE
PM	MATTHEW P. TOMLINSON, PE
DESIGN	SEC, MBL

ISSUE DATE

01/18/2016

GN/JOB NO.

2521.2

SHEET TITLE

EXISTING CONDITIONS
AND DEMOLITION PLAN
AREA D

SHEET NUMBER

C1-04

