

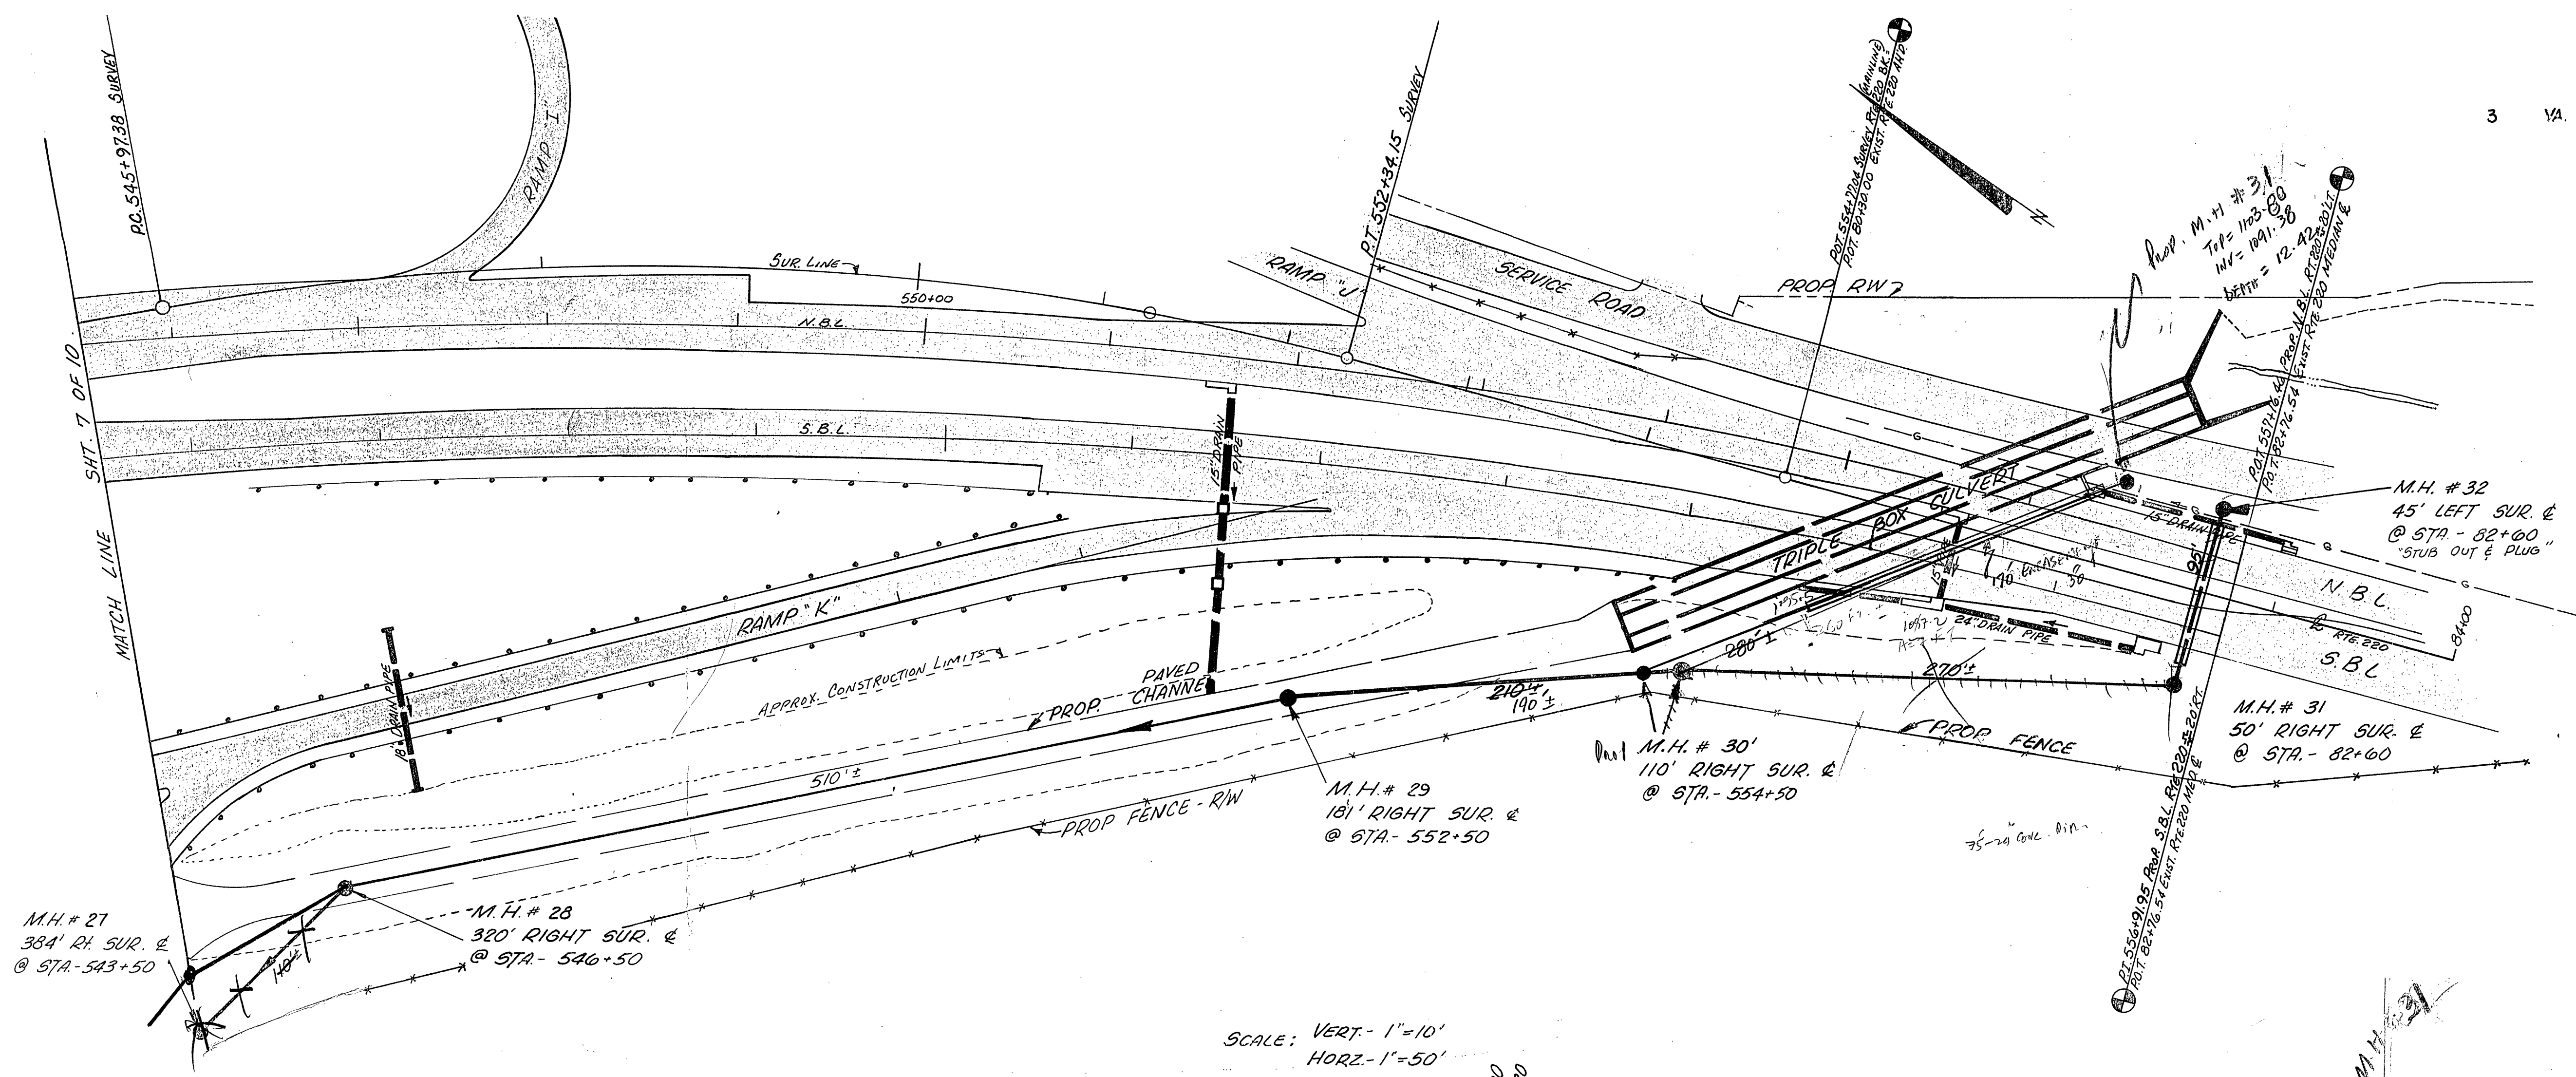


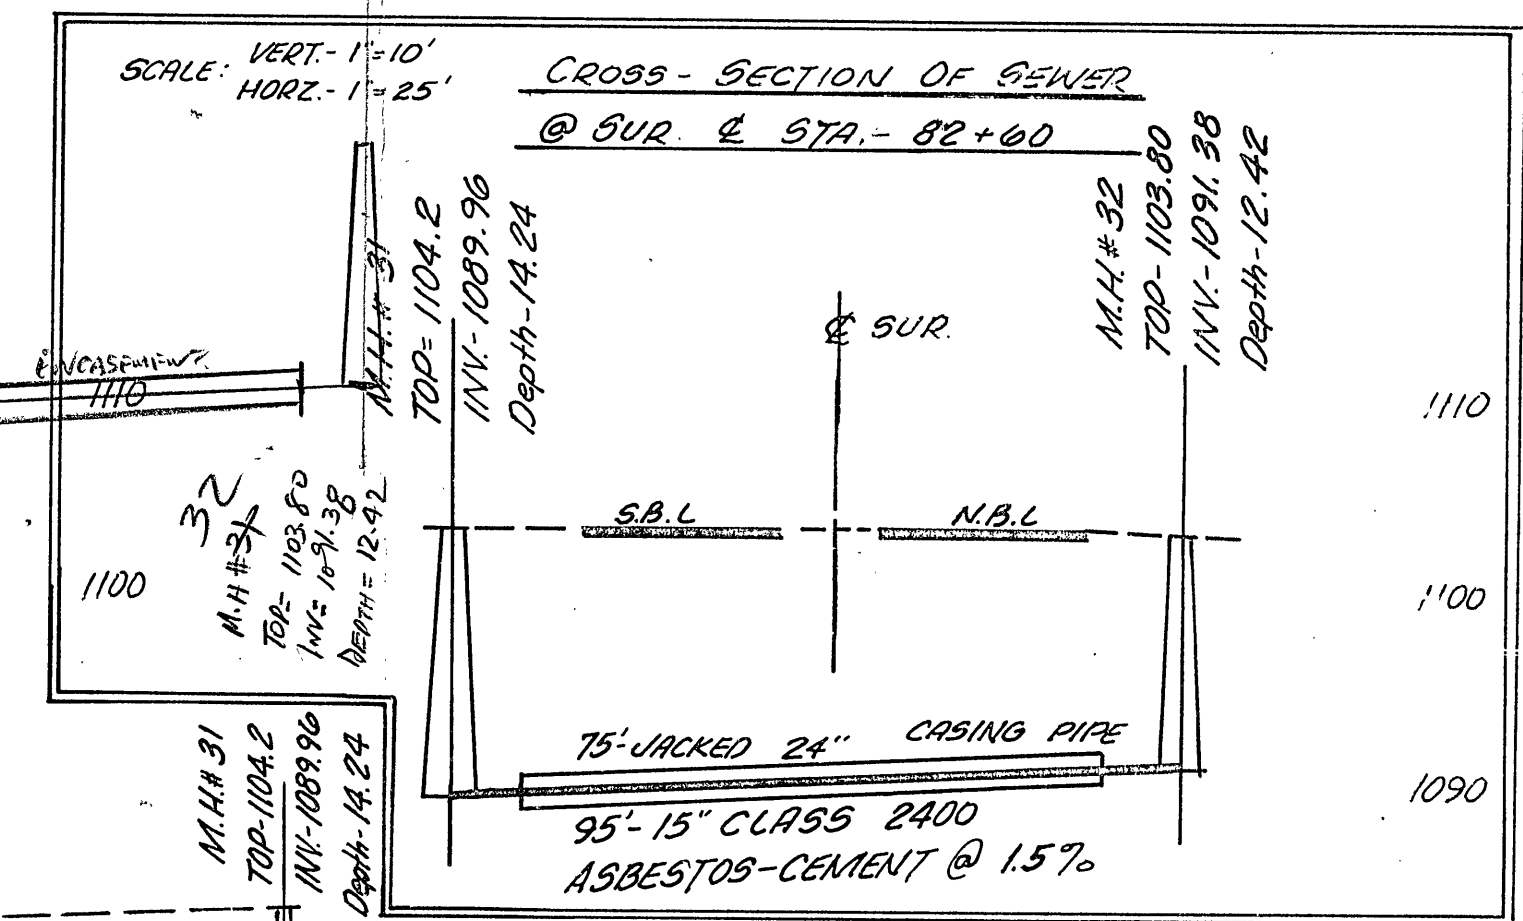

SCALE: VERT. - 1"=10'
HORIZ. - 1"=50'

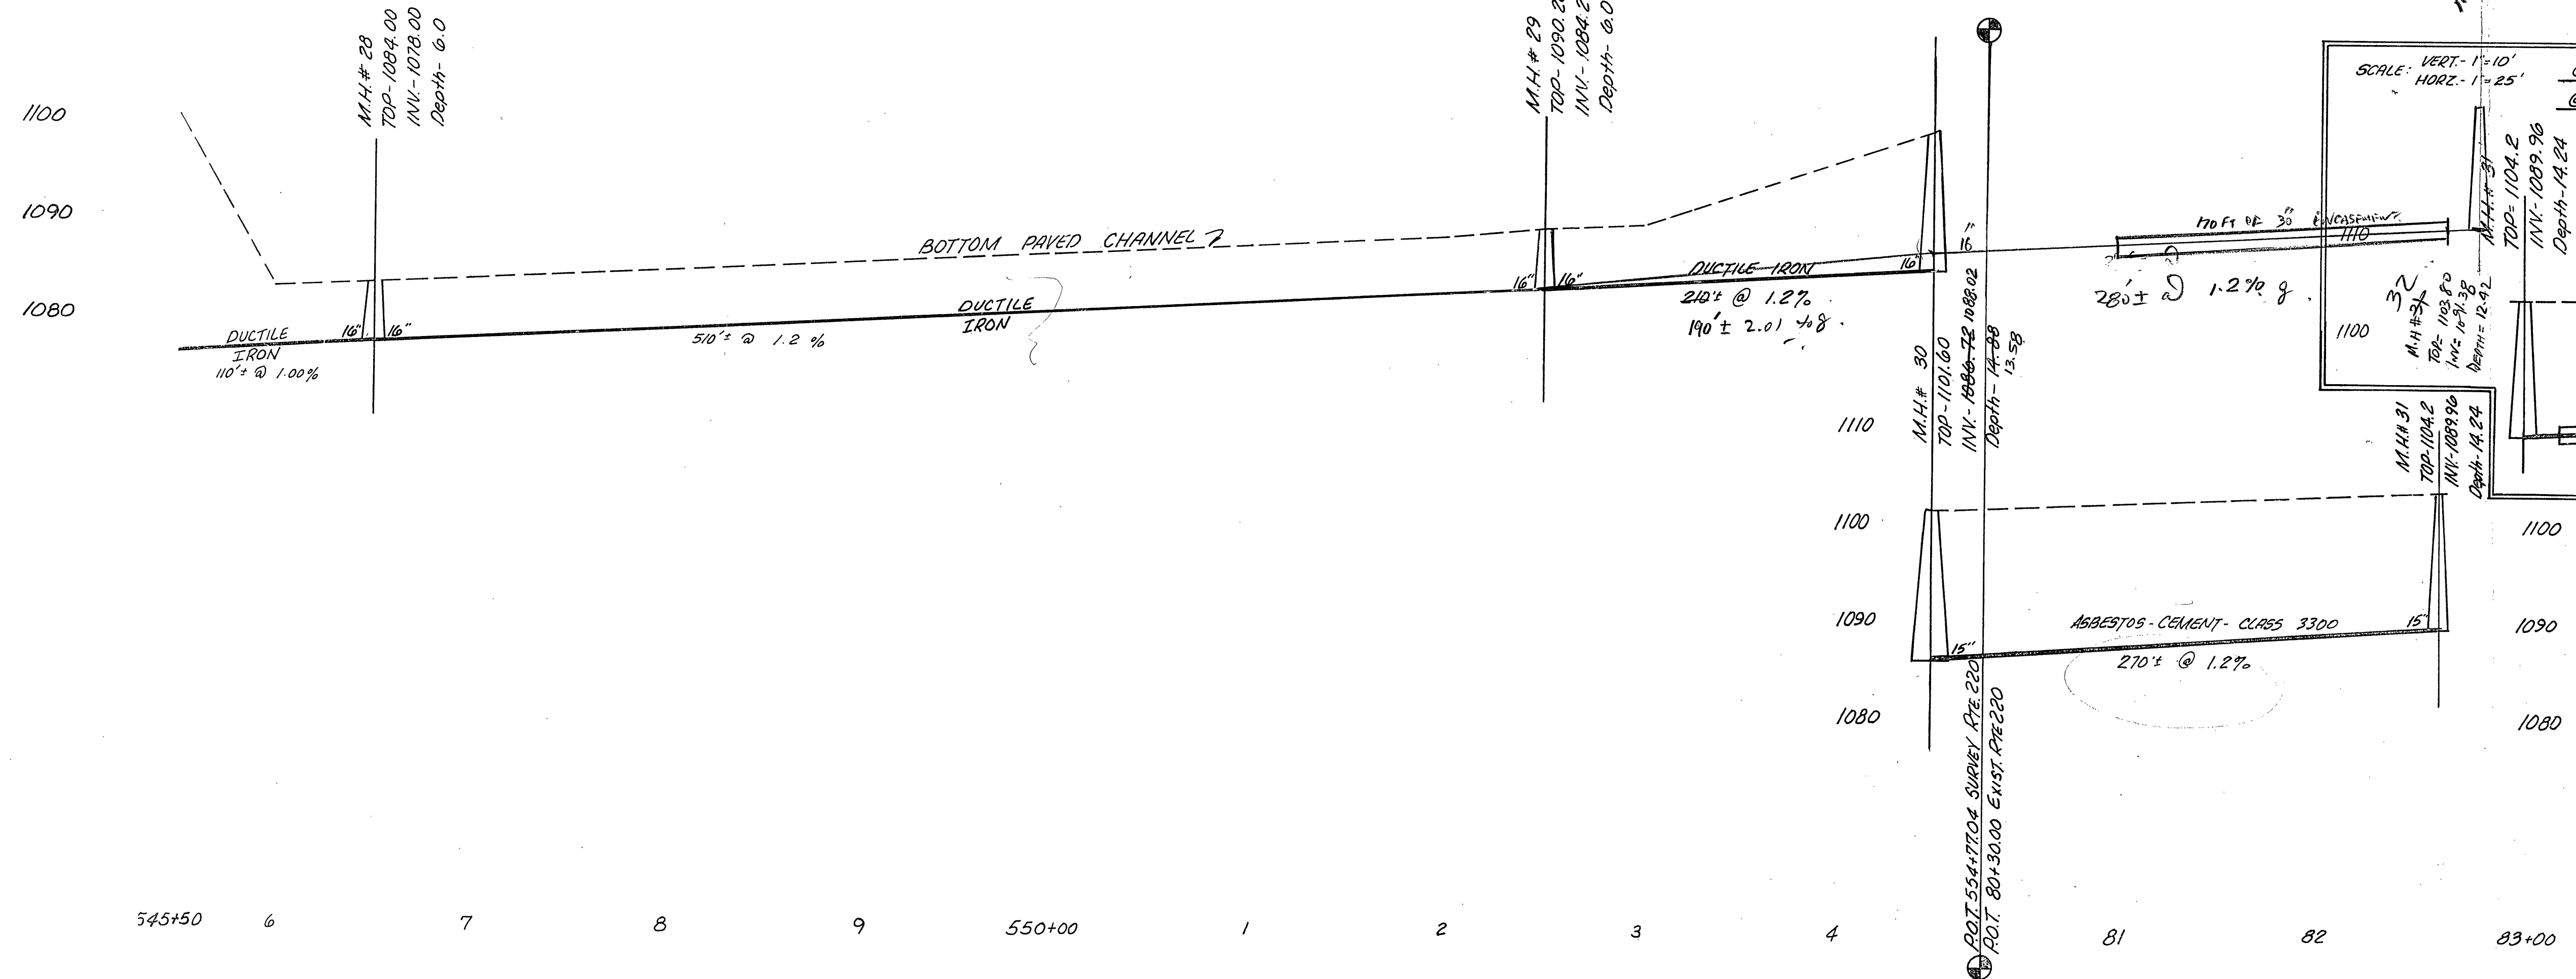

SCALE: 1"=50'

3.45
5.5
285,994.40
255,357.89
30,636.51