

Caldwell White - Civil Engineers

4203 Melrose Avenue
Roanoke, Virginia 24017
540-366-3400 (p) 540-366-8702 (f)

1740 20th Street, NW
Washington, DC 20009
202-588-0148 (p) 202-588-0149 (f)

Structural Engineers
201 West Main Street

Salem, Virginia 24153

Mechanical & Electrical Engineers

304 West Church Avenue
Roanoke, Virginia 24011

8526 Sunflower Drive
Charlotte, North Carolina

112 West Kirk Avenue




**PATRICK HENRY
HIGH SCHOOL**

PHASE I
School Site Project No. 124-39A
Literary Loan No. 11187

	ISSUED FOR CONSTRUCTION	04/02/04
NUMBER	ISSUE	DATE

Revisions

Copyright © 2004 PERKINS & WILL

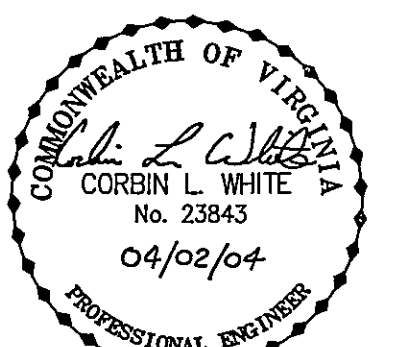


Sheet Information

Date	04/02/04
Job Number	800200.000
Scale	1" = 30'
Drawn	C.L. White
Checked	
Approved	

EXISTING CONDITIONS
AND DEMOLITION PLAN
PHASES 1A
THROUGH 1C


eat

C1-101

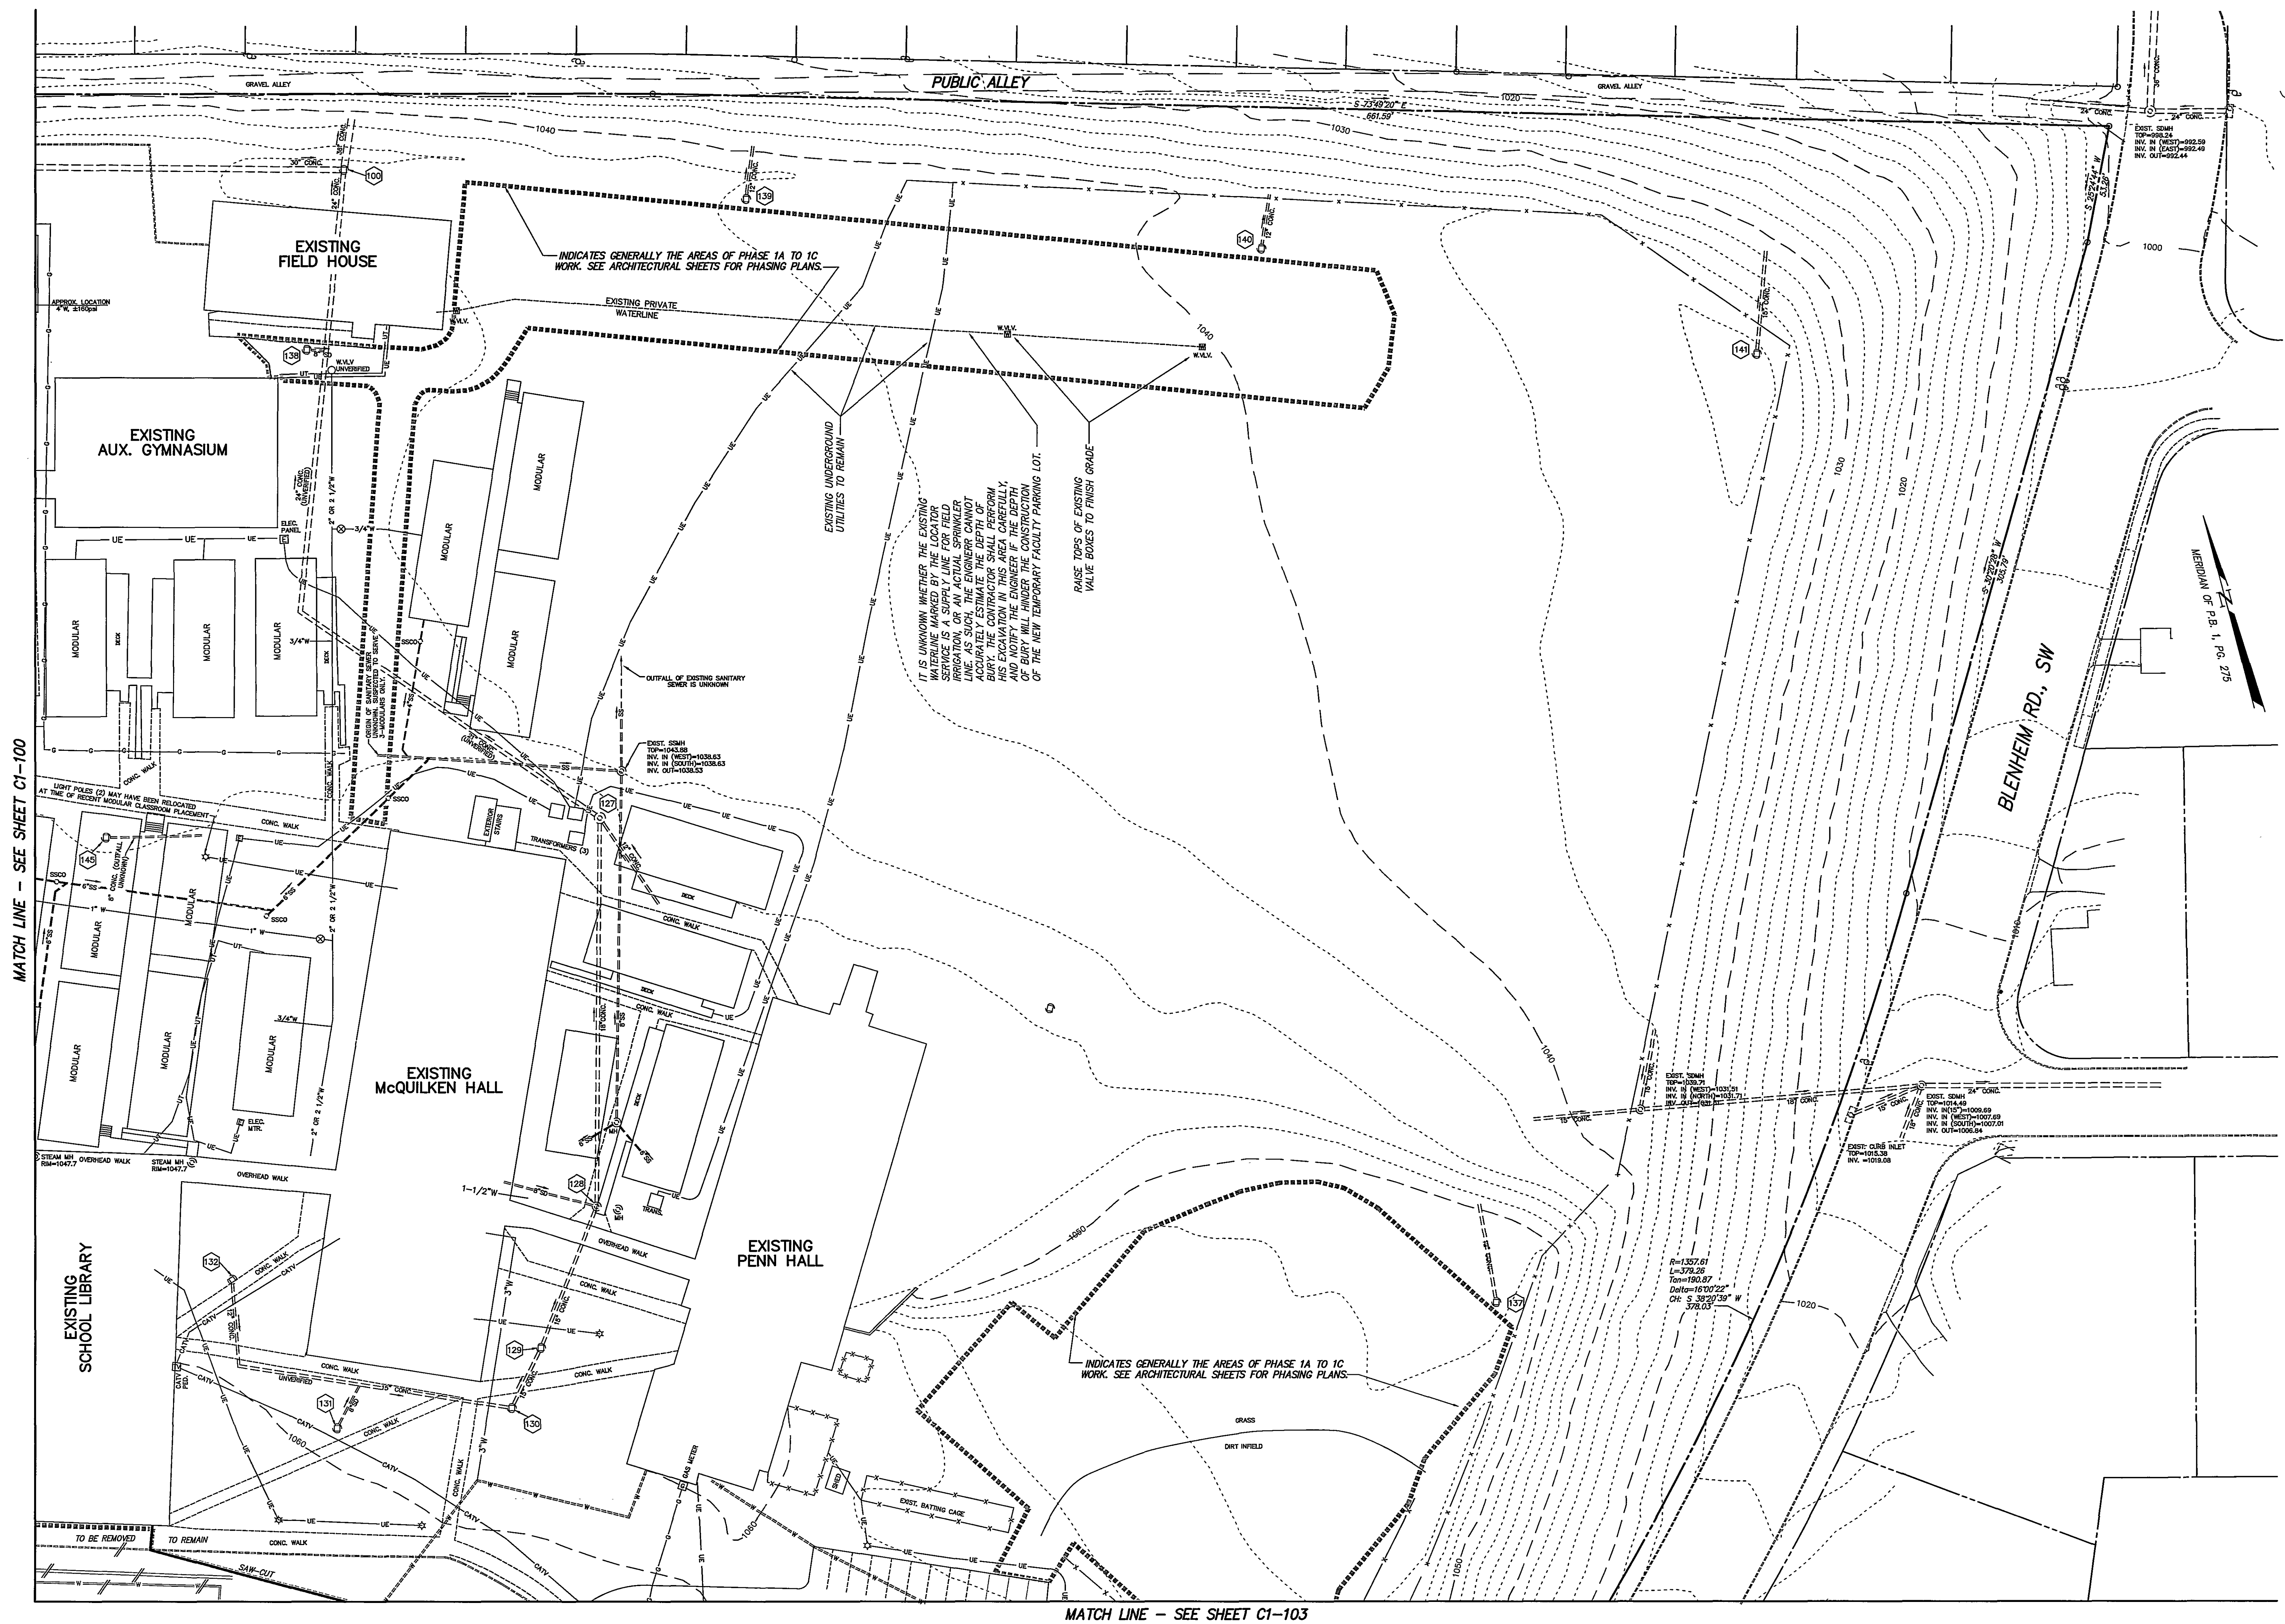

SEE SHEET C1-102 FOR SCHEDULE OF EXISTING STORM DRAINAGE STRUCTURES

LIMITS OF EXISTING BUILDINGS SHOWN HEREON ARE TAKEN FROM AERIAL MAPPING.
MOST BUILDINGS HAVE PERIMETER CONCRETE WALKS THAT ARE UNDER THE ROOF OVERHANG.

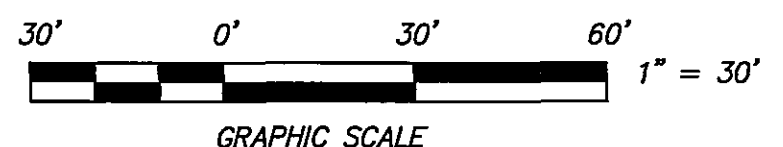

 **CWA**

CALDWELL WHITE ASSOCIATES

ENGINEERS / SURVEYORS / PLANNERS

4203 MELROSE AVENUE
P.O. BOX 6260
ROANOKE, VIRGINIA 24017-0260
(540) 366-3400
FAX: (540) 366-8702

CWA W.O.: 02-0006

NR: Roanoke City Schools