

Rife + Wood
ARCHITECTS
1326 Grandin Road Roanoke, Virginia 24015
(540) 344-6015 fax: (540) 344-5982

Caldwell White - Civil Engineers

4203 Melrose Avenue
Roanoke, Virginia 24017
40-366-3400 (p) 540-366-8702 (f)

1740 20th Street, NW
Washington, DC 20009
202-588-0148 (p) 202-588-0149 (f)

Structural Engineers

201 West Main Street
Salem, Virginia 24153
40-389-8655 (p) 540-389-9130 (f)


Mechanical & Electrical Engineers

30A West Church Avenue
Roanoke, Virginia 24011
40-342-1816 (p) 540-344-3410 (f)

3526 Sunflower Drive
Charlotte, North Carolina

112 West Kirk Avenue
Denville, New Jersey 07834


Roanoke, Virginia 24015
40-344-4098 (p) 540-344-4295 (f)

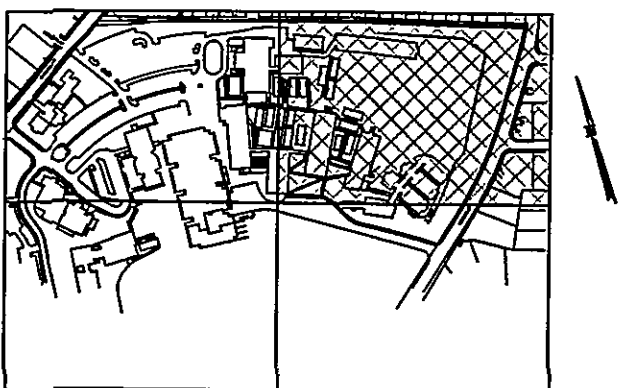

PHASE I
School Site Project No. 124-39A
Literary Loan No. 11187

[illegible]

Copyright © 2004 PERKINS & WILL

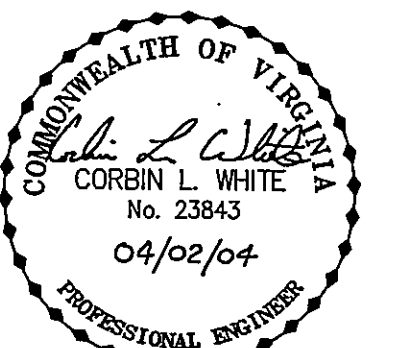

Date	04/02/04
Job Number	800200.000
Scale	1" = 30'
Drawn	C.L. White
Checked	
Approved	


de

SOIL EROSION
CONTROL PLAN -
PHASES 1A
THROUGH 1C

et


C1-121

WVWA ID# 78HGU

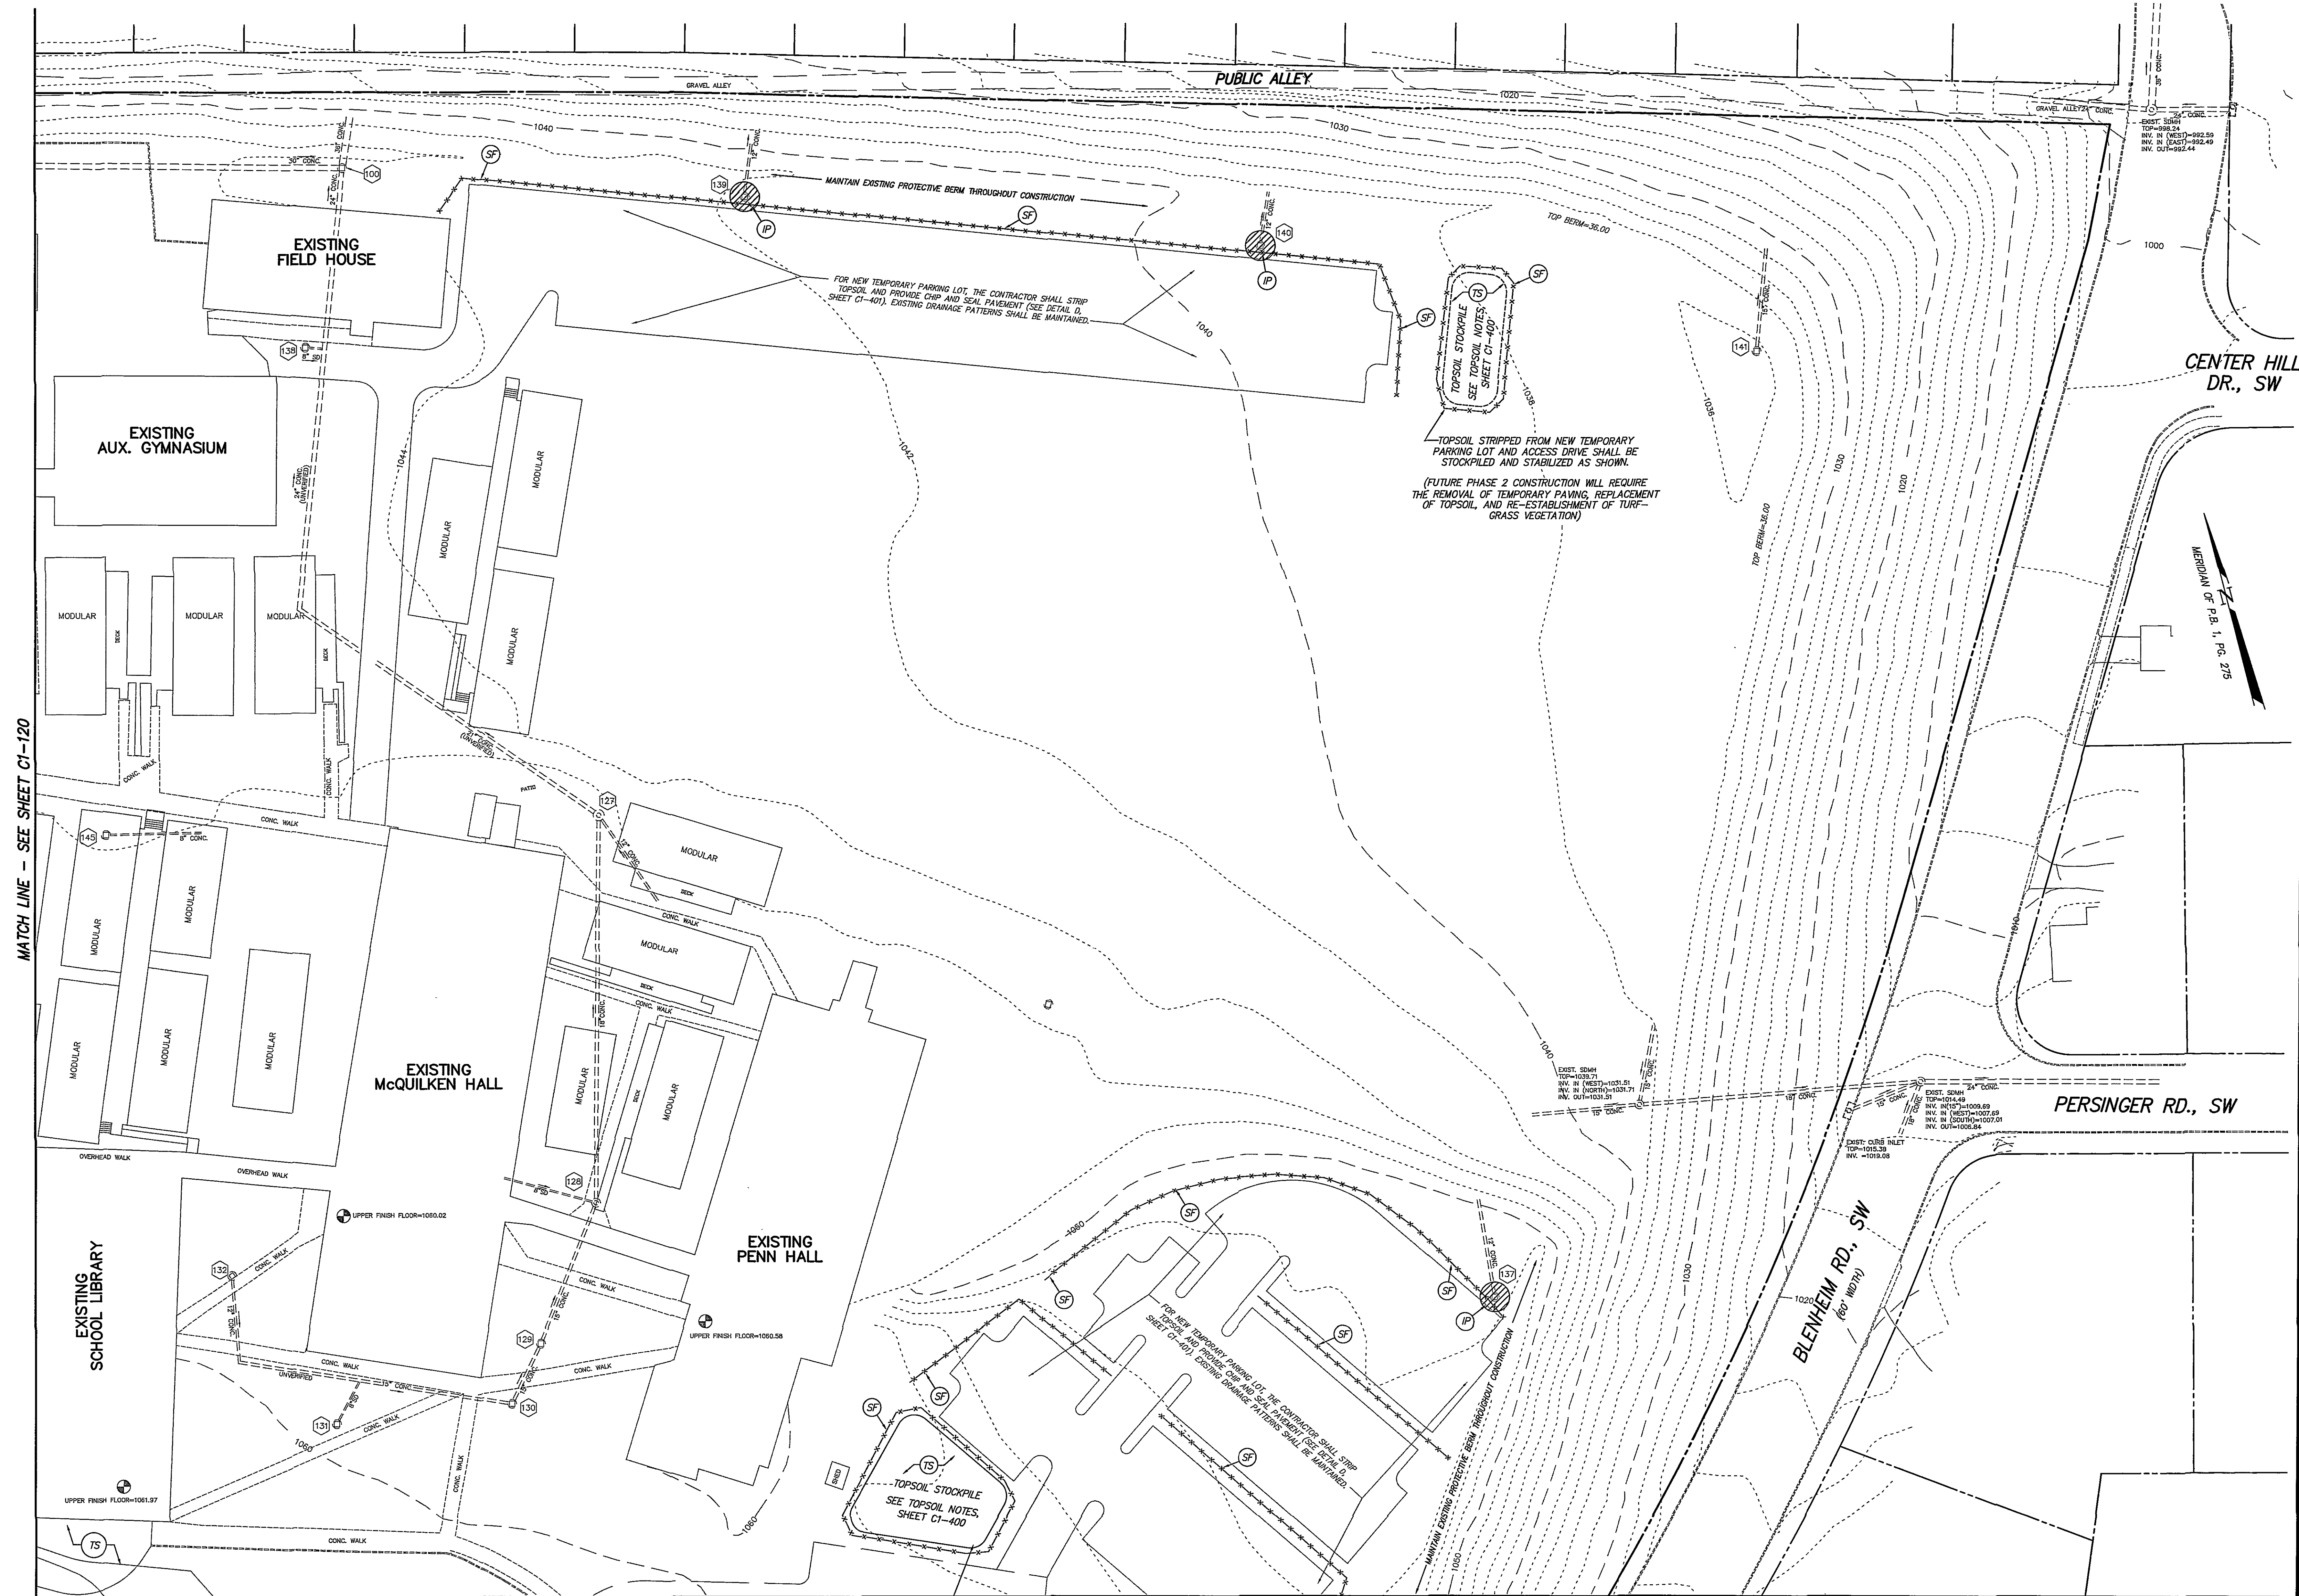

MATCH LINE - SEE SHEET C1-123

SEE SHEET C1-130 FOR PHASE 1A-1C STORM DRAIN SCHEDULE

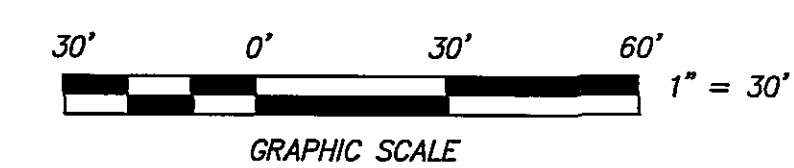

 **CWA**
CALDWELL WHITE ASSOCIATES
ENGINEERS / SURVEYORS / PLANNERS
4203 MELROSE AVENUE
P.O. BOX 6260
ROANOKE, VIRGINIA 24017-0260
(540) 386-3400
FAX: (540) 386-8702 NR. Roanoke City Schools
CWA W.O.: 02-0006