


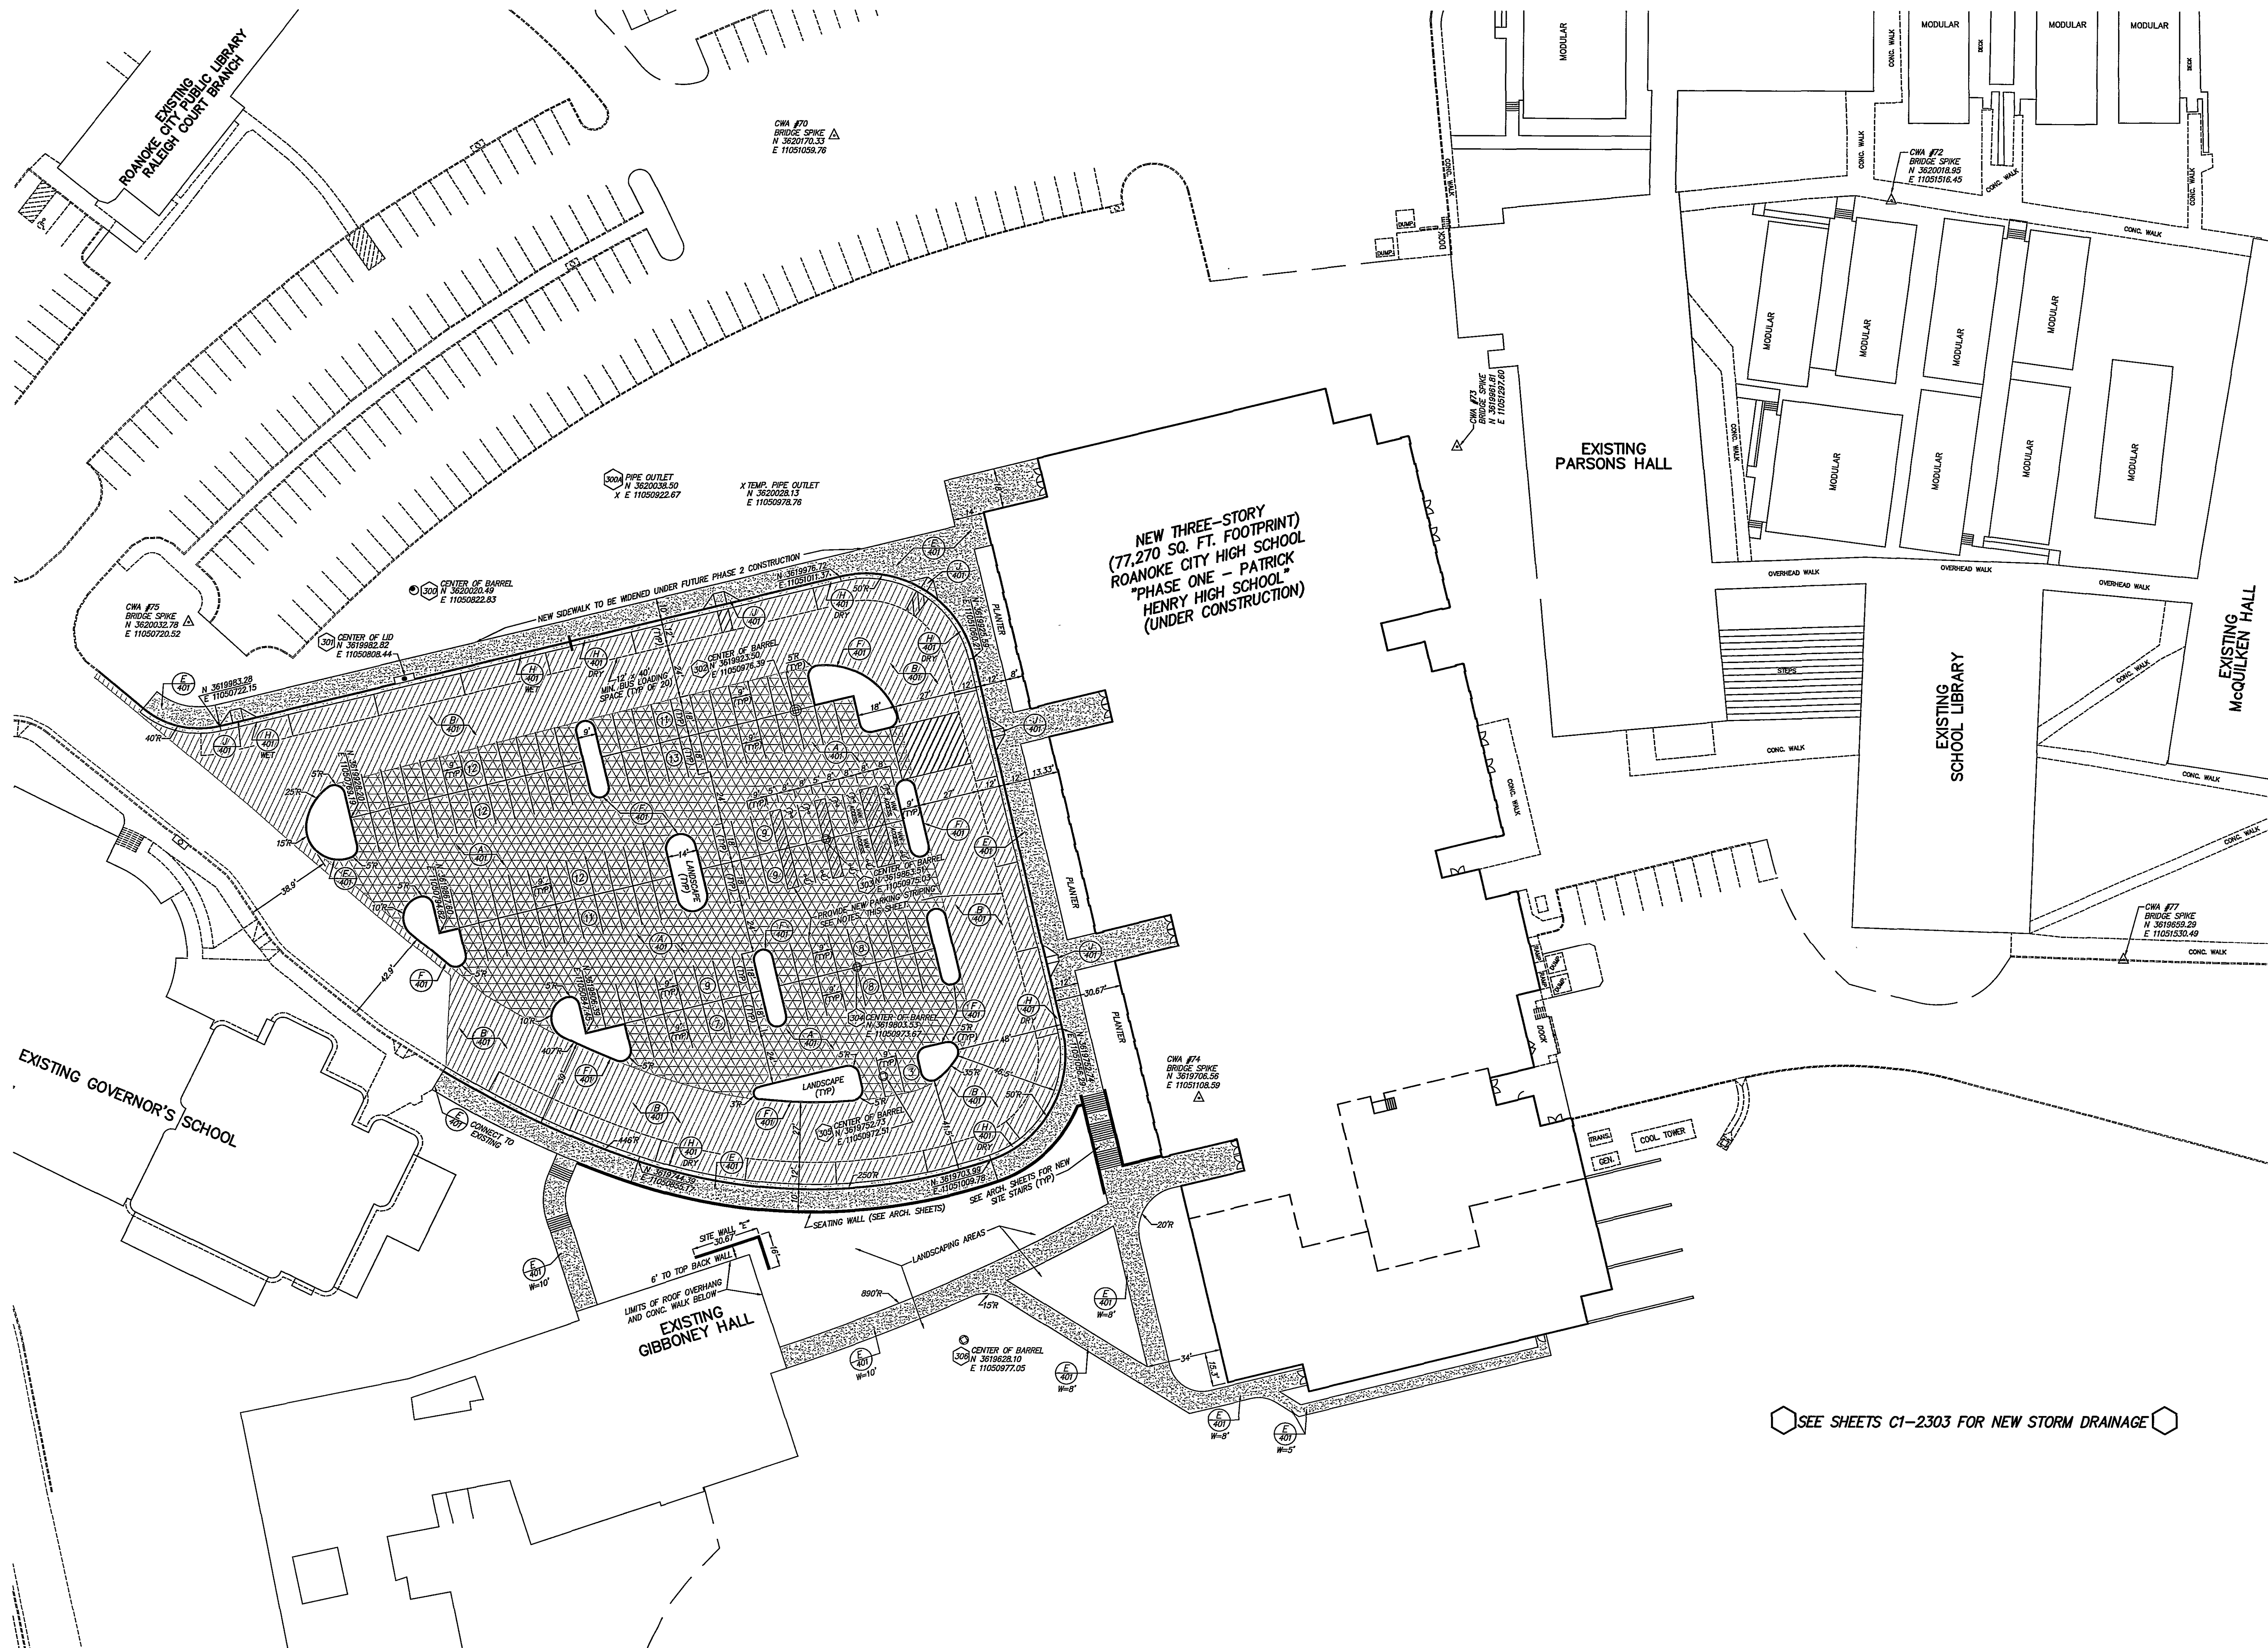


SEE SHEETS C1-2303 FOR NEW STORM DRAINAGE

DIMENSIONING CONVENTION
 ALL DIMENSIONS ARE TO FACE OF CURB, FACE OF BUILDING, OR FACE OF PAVEMENT, UNLESS OTHERWISE NOTED.
 COORDINATES SHOWN ARE BASED ON AN ASSUMED ORIGIN, AND THE NORTH MERIDIAN SHOWN. THESE COORDINATES ARE VALID ONLY FOR THE SUBSEY DEVELOPMENT.
 POINTS LABELED AS "CWA # " ARE FIELD SURVEY TRAVELER POINTS AND ARE TO BE USED FOR HORIZONTAL CONTROL STANDSTOUT FOR THIS PROJECT.
 SEE GRADING SHEETS FOR BENCHMARKS TO BE USED FOR VERTICAL CONTROL OF THIS PROJECT.

LANDSCAPING NOTE
 SITE LANDSCAPING PLANS HAVE BEEN PREPARED BY THE RIFE + WOOD ARCHITECTS, D.C. THESE LANDSCAPING PLANS ARE INCLUDED IN THE BUILDING PLAN SETS, AND INCLUDE PLANTINGS FOR BOTH CODE COMPLIANCE AND SITE BEAUTIFICATION.

COORDINATION NOTES
 THE CONTRACTOR SHALL COORDINATE ALL BUILDING DIMENSIONS WITH ARCHITECTURAL AND STRUCTURAL SHEETS, AND SHALL NOTIFY THE ENGINEER OF ANY DISCREPANCIES THAT WILL AFFECT THE INSTALLATION OF PROPOSED IMPROVEMENTS SHOWN.

STRIPING NOTES
 AUTOMOBILE PARKING SPACE STRIPING SHALL BE STANDARD WHITE TRAFFIC PAINT. LINES SHALL BE 4" WIDE, OF LENGTHS, WIDTHS, AND SPACINGS AS SHOWN. "NO PARKING" AREAS SHALL HAVE 4" WIDE YELLOW DIAGONAL STRIPES ON 2" CENTERS, AS SHOWN. HANDICAP-ONLY SPACES SHALL BE STRIPED USING BLUE TRAFFIC PAINT, WITH THE INTERNATIONAL ACCESSIBILITY SYMBOL IN BLUE. IN ADDITION TO PAVEMENT MARKINGS FOR HANDICAP-ONLY SPACES, EACH SPACE SHALL BE PROVIDED A POST-MOUNTED ADA COMPLIANT "HANDICAP-ONLY" SIGN. SIGNS SHALL BE LOCATED 2' BEHIND CURB, OR EDGE OF SIDEWALK, AS APPLICABLE.
 VAN ACCESSIBLE SPACES SHALL BE DELINEATED AS SUCH WITH AN ADDITIONAL SIGN, MOUNTED ON THE SAME POST SEE DETAIL L, SHEET C1-401.

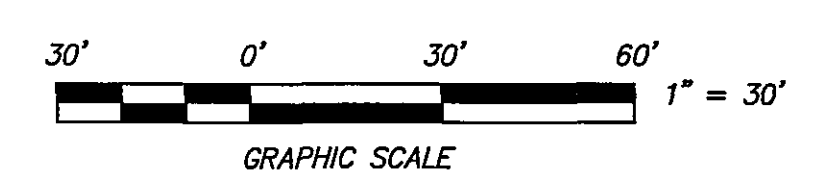


CWA
CALDWELL WHITE ASSOCIATES
 ENGINEERS / SURVEYORS / PLANNERS
 4503 MELROSE AVENUE
 P.O. BOX 6800
 ROANOKE, VIRGINIA 24017-0260
 (540) 366-3400
 FAX: (540) 366-8702 NB: Roanoke City Schools
 CWA W.O.: 02-0008

PERKINS & WILL
 Architecture • Interiors • Planning
 404.873-2300 fax: 404.892.5823
 1382 Peachtree Street Atlanta Georgia 30309
 Boston • Charlotte/RTP • Chicago • Dallas
 Los Angeles • Miami • Minneapolis • New York

Rife + Wood ARCHITECTS
 1326 Grandin Road Roanoke, Virginia 24015
 (540) 344-6015 fax: (540) 344-5982

- In association with:
- Caldwell White - Civil Engineers**
 4203 Melrose Avenue
 Roanoke, Virginia 24017
 540-366-3400 (p) 540-366-8702 (f)
- The Fitch Studio**
 1740 20th Street, NW
 Washington, DC 20009
 202-588-0148 (p) 202-588-0149 (f)
- Kinsey Shane & Associates - Architects and Structural Engineers**
 201 West Main Street
 Salem, Virginia 24153
 540-389-8855 (p) 540-389-8130 (f)
- Lawrence Parry & Associates, Inc Mechanical & Electrical Engineers**
 30A West Church Avenue
 Roanoke, Virginia 24011
 540-342-1816 (p) 540-344-3410 (f)
- Fassett & Associates - Food Service**
 8526 Surfower Drive
 Charlotte, North Carolina 204-536-9234 (f)
- vanBlaicom & Frantz - Interior Designers**
 112 West Kirk Avenue
 Roanoke, Virginia 24015
 540-344-4088 (p) 540-344-4285 (f)

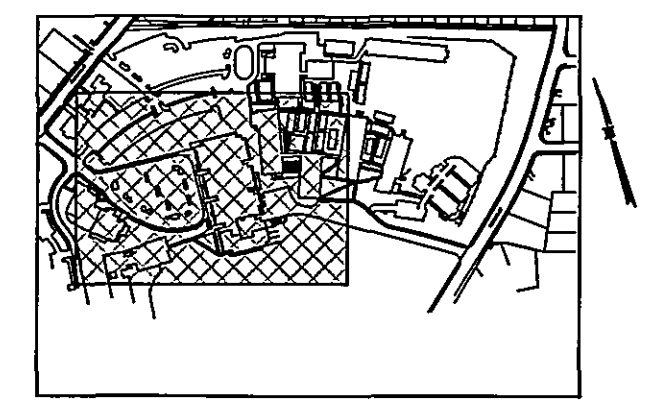


PATRICK HENRY HIGH SCHOOL

PHASE I
 School Site Project No. 124-39A
 Literary Loan No. 11187

ISSUED FOR CONSTRUCTION	04/02/04
NUMBER	DATE
ISSUE	DATE

Revisions

Copyright © 2004 PERKINS & WILL

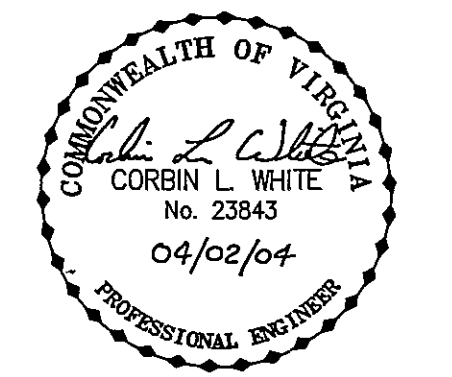

Sheet Information

Date	04/02/04
Job Number	800200.000
Scale	1" = 30'
Drawn	C.L. White
Checked	
Approved	

Title

DIMENSIONAL
 LAYOUT PLAN
 PHASES 1D
 THROUGH 1E

Sheet

C1-210