


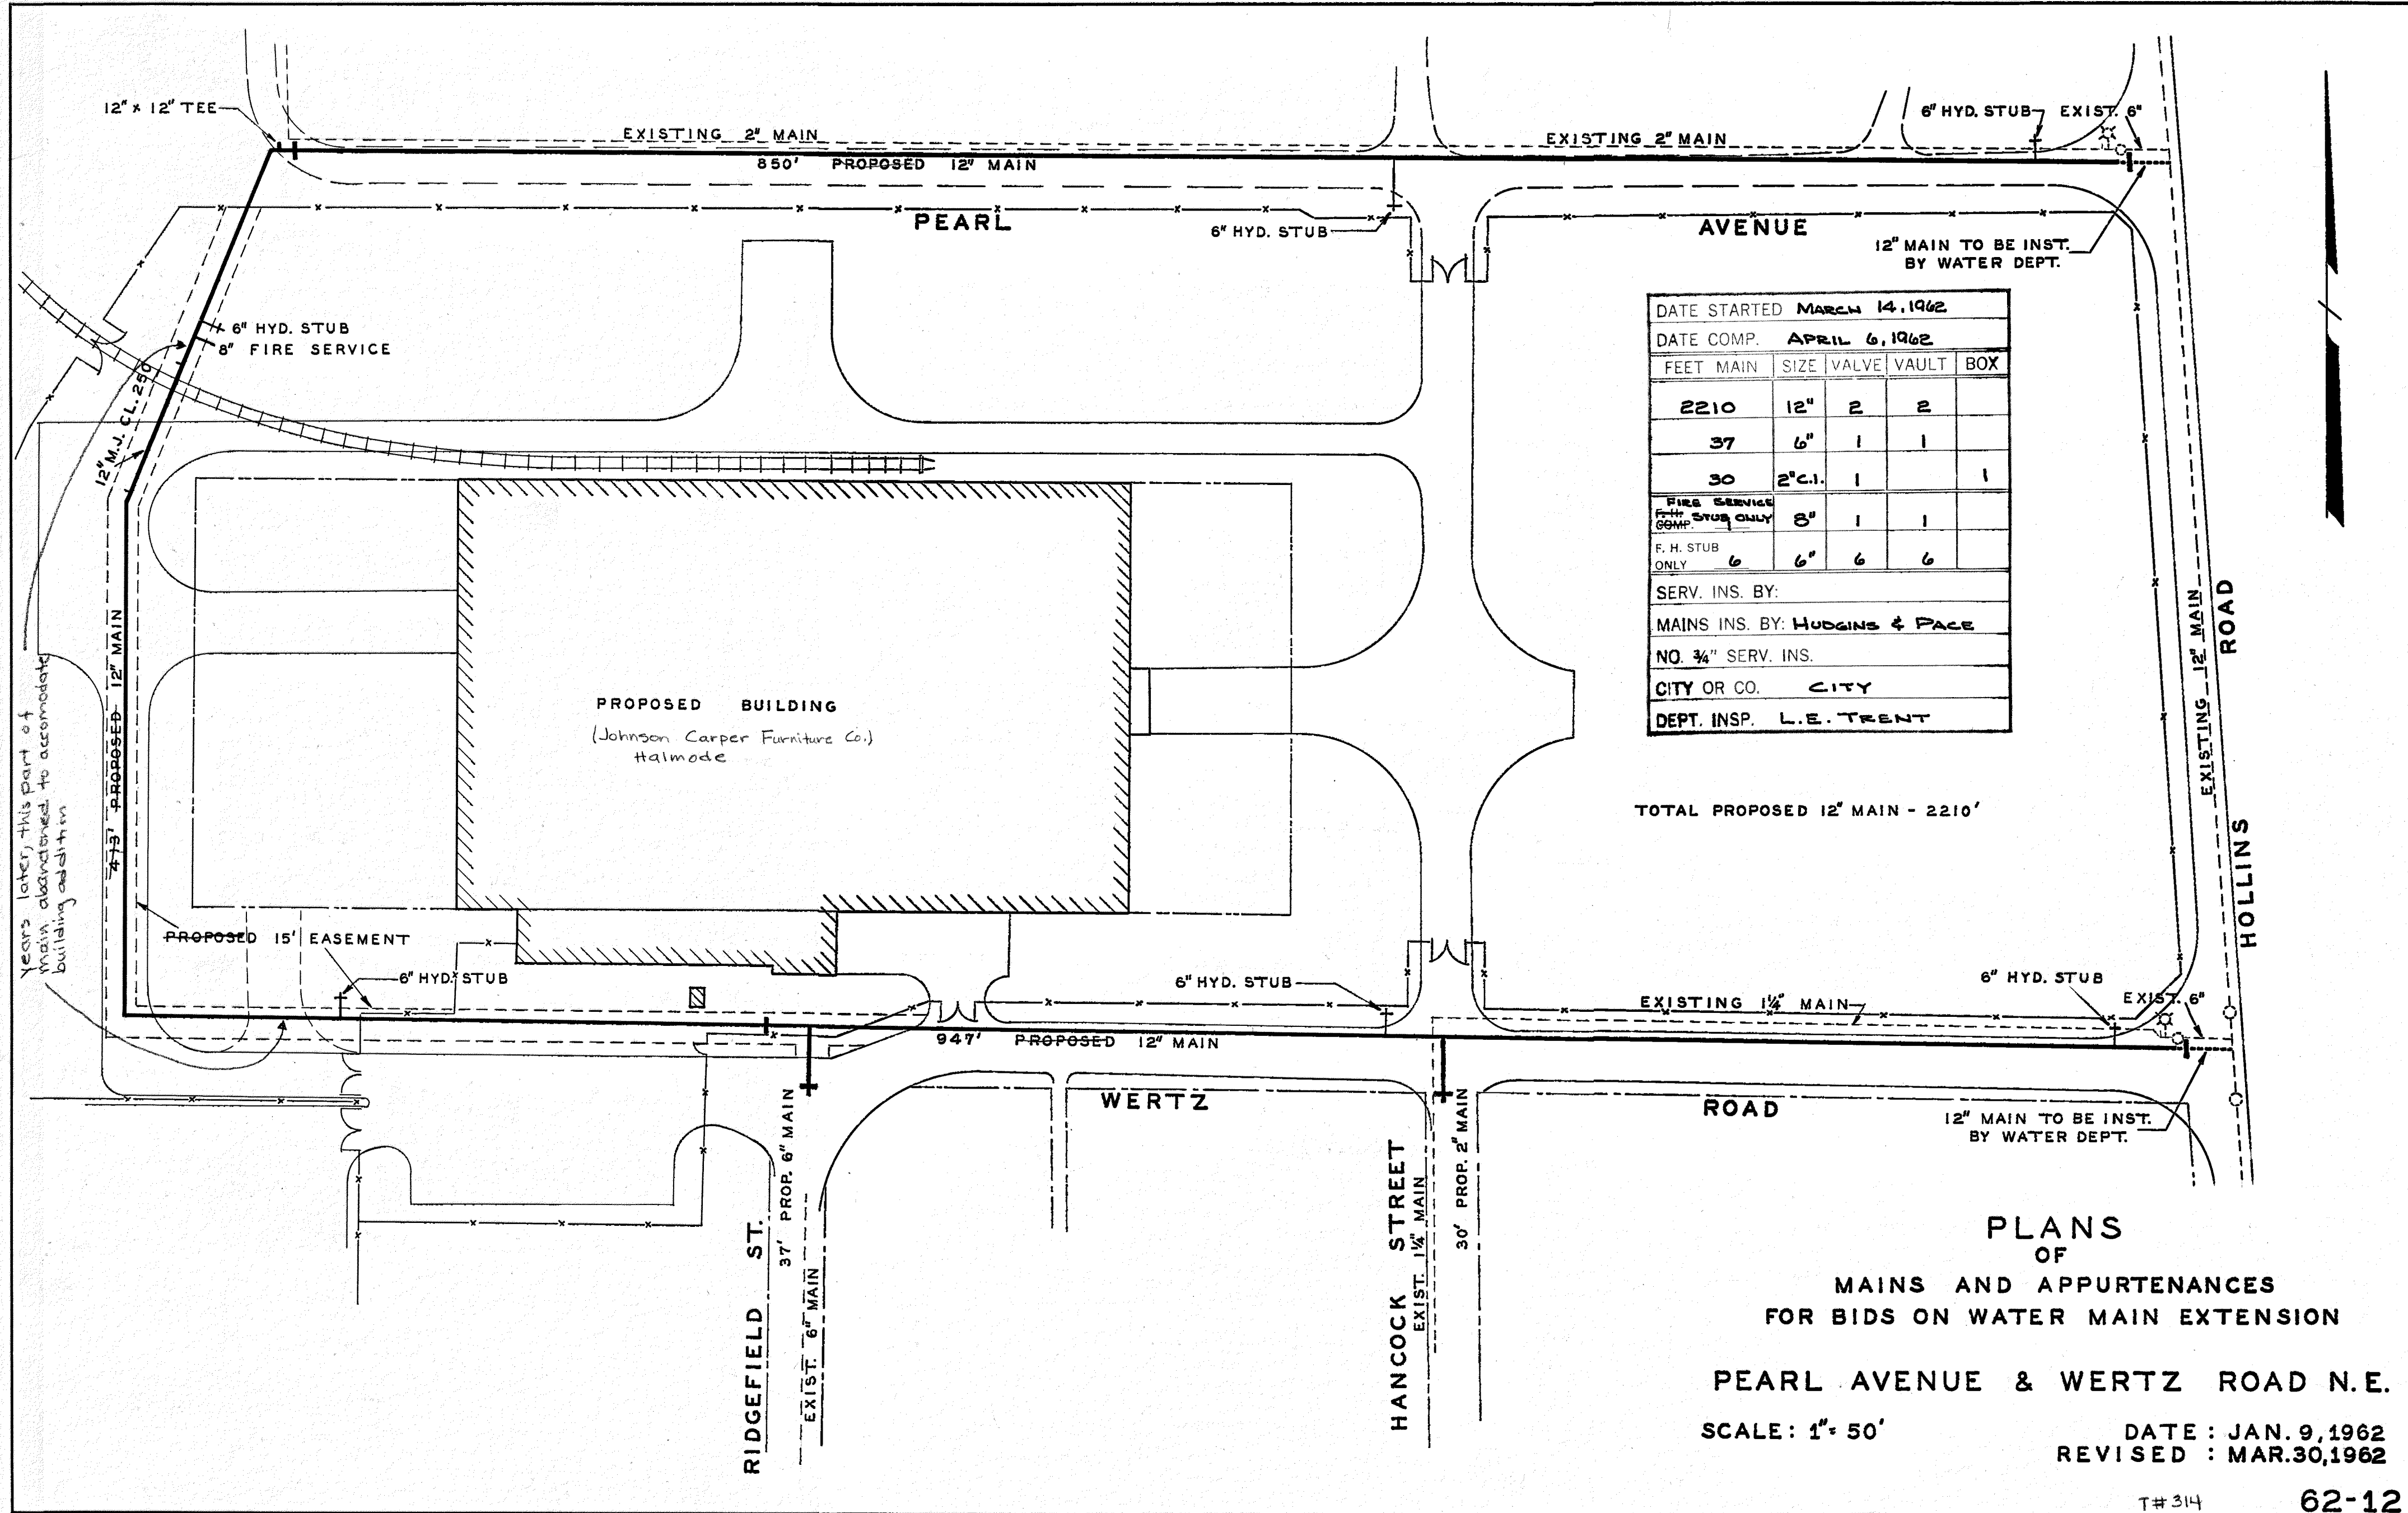

DATE STARTED MARCH 14, 1962				
DATE COMP. APRIL 6, 1962				
FEET MAIN	SIZE	VALVE	VAULT	BOX
2210	12"	2	2	
37	6"	1	1	
30	2" C.I.	1		1
FIRE SERVICE				
F.H. STUB ONLY	8"	1	1	
F. H. STUB ONLY				
6	6"	6	6	
SERV. INS. BY:				
MAINS INS. BY: HUGGINS & PACE				
NO. 3/4" SERV. INS.				
CITY OR CO. CITY				
DEPT. INSP. L.E. TRENT				

TOTAL PROPOSED 12" MAIN - 2210'

PLANS
OF
MAINS AND APPURTENANCES
FOR BIDS ON WATER MAIN EXTENSION

PEARL AVENUE & WERTZ ROAD N.E.

SCALE: 1" = 50'

DATE: JAN. 9, 1962
REVISED: MAR. 30, 1962