

GLADIES STREET

MOOMAW AVENUE

CAMILLE AVENUE

DESIGN FEATURES RELATING TO CONSTRUCTION
OR TO REGULATION AND CONTROL OF TRAFFIC
MAY BE SUBJECT TO CHANGE AS DEEMED
NECESSARY BY THE DEPARTMENT

REVISED	FHWA REGION	STATE	FEDERAL AID PROJECT	ROUTE	STATE PROJECT	SHEET NO.
	3	VA.		117	0117-128-101, RW-201 C-501	20(12)

UTILITY OWNERS:

Power Poles and Underground Electrical Cables Property Of
Appalachian Power Company
P.O. Box 2021
Roanoke, Va. 24022Sanitary Sewer and Water Lines Property Of
City Of Roanoke
215 Church Avenue
Roanoke, Va. 240116 LF. SANITARY SEWER MANHOLE
MANHOLE FRAME & COVER F&C-1REPLACE EXISTING MANHOLE
CONNECT TO EXISTING 8" SANITARY SEWERCRESTAR BANK TRS.
RAEFORD L. LOODE
CHARLENE G. DEAN
PAXTON C. HAWTHORNE &
JOYCE C. HAWTHORNE
1800 P. 199
100 A.

27 LF. 8" DI SANITARY SEWER PIPE

SEE PROFILE SHEET (25)

7 LF. SANITARY SEWER MANHOLE
MANHOLE FRAME & COVER F&C-1

97 LF. 8" DI SANITARY SEWER PIPE

SEE PROFILE SHEET (25)

9 LF. SANITARY SEWER MANHOLE
MANHOLE FRAME & COVER F&C-1

240 LF. 8" DI SANITARY SEWER PIPE

SEE PROFILE SHEET (25)

60 LF. 8" DI SANITARY SEWER PIPE

SEE PROFILE SHEET (25)

11 LF. SANITARY SEWER MANHOLE
MANHOLE FRAME & COVER F&C-16 LF. SANITARY SEWER MANHOLE
MANHOLE FRAME & COVER WF&C-1

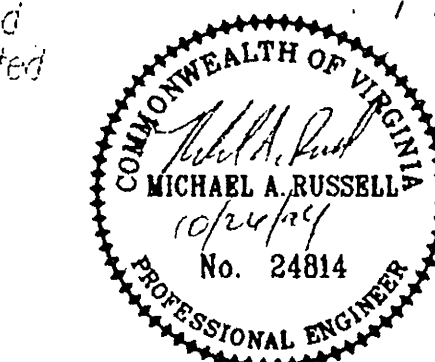
CONNECT TO EXISTING 8" SANITARY SEWER

--- Denotes Temporary Site Fence

Note: Figures in brackets and dot-dashed lines
denote Permanent Easements.Note: Figures in parenthesis and dot-dot-dashed
lines denote Temporary Easements.Note: Prop. R/W and Easement Lines are Referenced
from the Construction Baseline unless otherwise noted

--- Denotes Construction Limits in Cuts

--- Denotes Construction Limits in Fills

SHEET NO. 100-000
FILE NO. 100-000SCALE
0 25' 50'
Tax Map #605SUPERVISED BY: T. STONE
DESIGNED BY: M.A. RUSSELL
CADD OPERATOR: C.B. KAWIS
REVISED BY:

PLAN	DATE
10/27-12/100X	10/27/10
NOTE BOOK	
NO.	

26 OCT 94