


FILE		BY	DATE
SURVEYED			
PLOTTED			
GRADES CHECKED			
B. M.'S. NOTED			

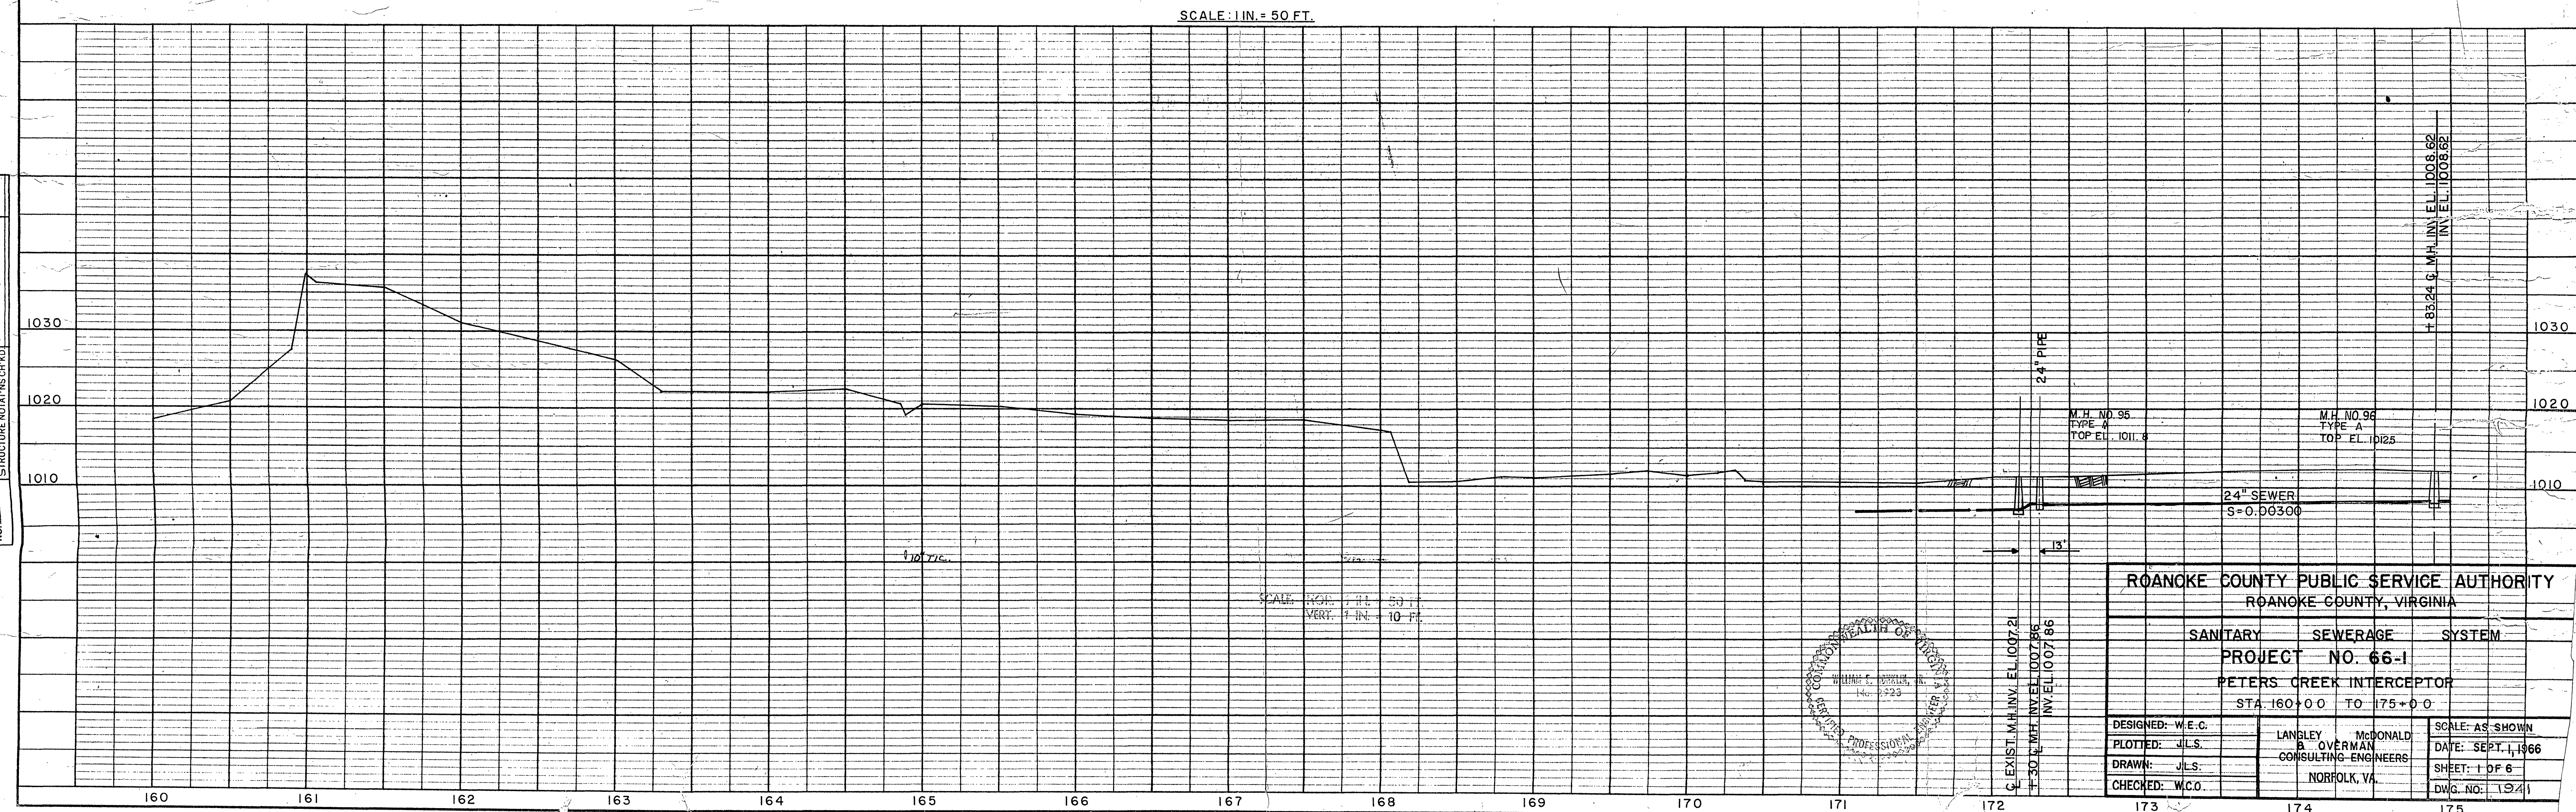

OGILVIE NO. 901 - 80