


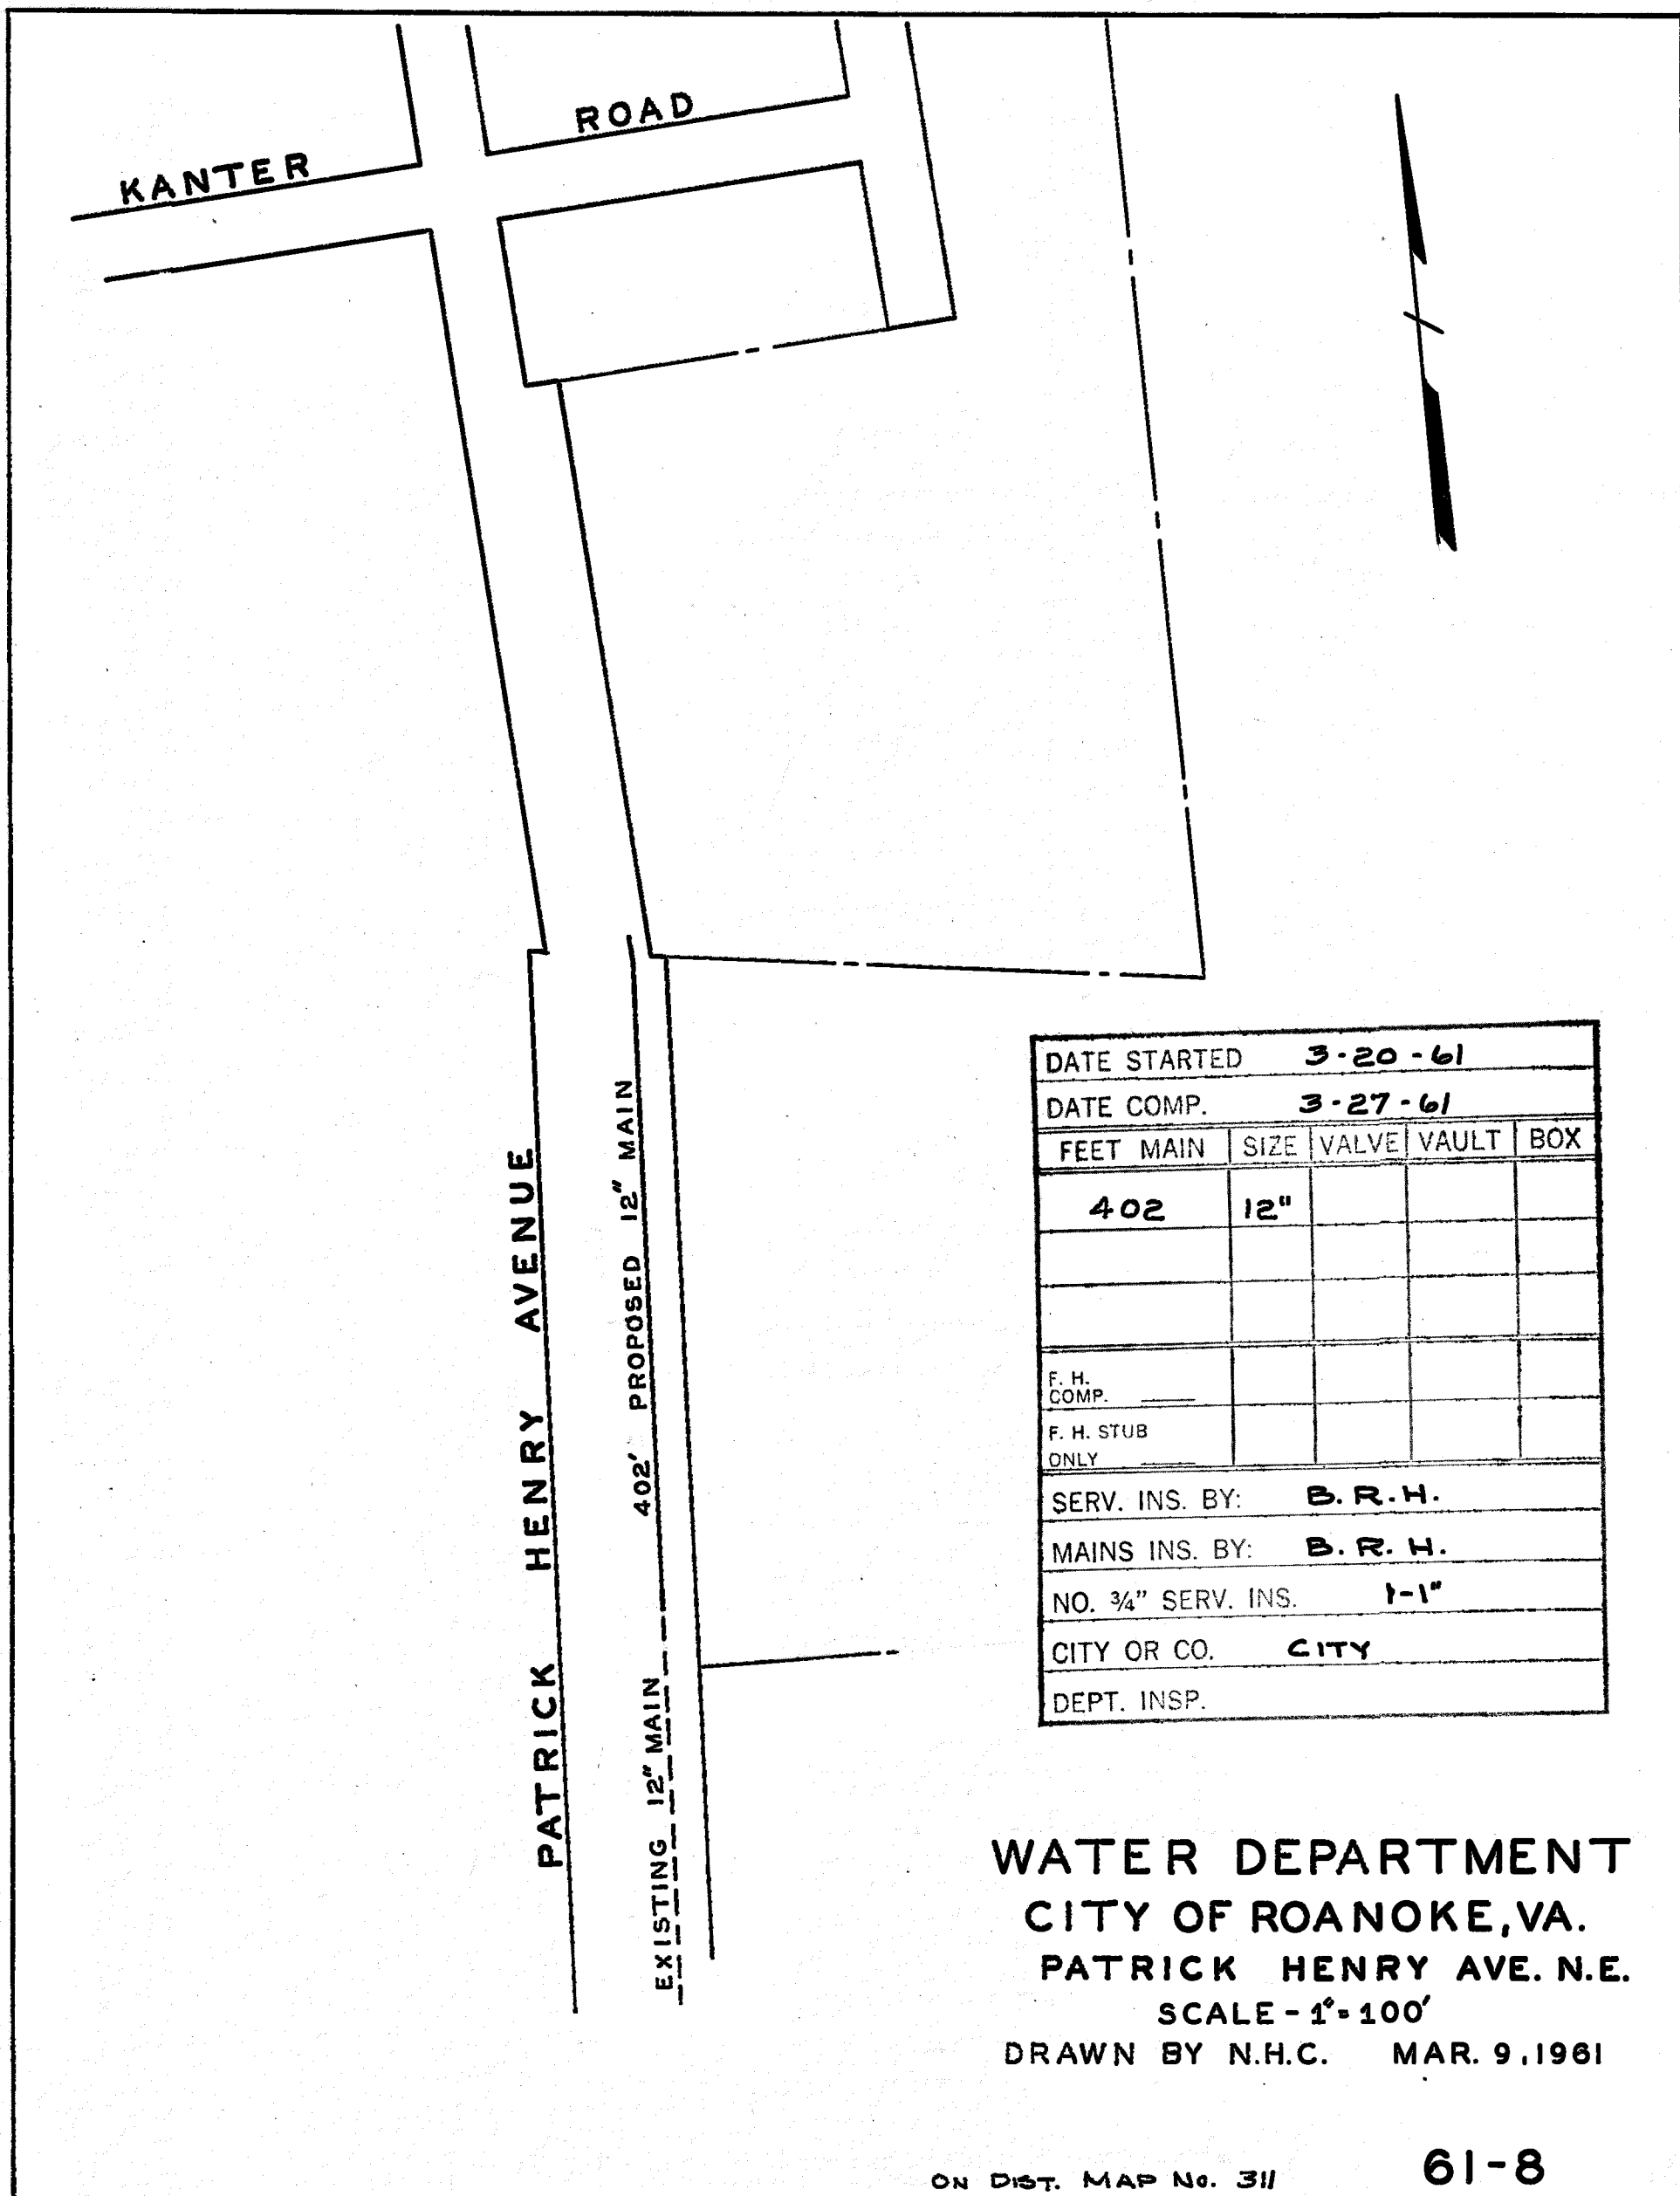

DATE STARTED		3-20-61		
DATE COMP.		3-27-61		
FEET MAIN	SIZE	VALVE	VAULT	BOX
402	12"			
F. H. COMP.				
F. H. STUB ONLY				
SERV. INS. BY:		B. R. H.		
MAINS INS. BY:		B. R. H.		
NO. 3/4" SERV. INS.		1-1"		
CITY OR CO.		CITY		
DEPT. INSP.				

WATER DEPARTMENT
CITY OF ROANOKE, VA.
PATRICK HENRY AVE. N.E.
SCALE - 1"=100'
DRAWN BY N.H.C. MAR. 9, 1961