


# BASE BID

REFERENCES (PROFILES, DETAIL & DRAINAGE DESCRIPTION SHEETS, ETC.)	
EXIST. SAN. SEWER DESCR.	IC(2)
EXIST. DRAINAGE DESCR.	IC(3)-IC(5)
RETAINING WALL PROFILE	2F
PLANTATION ROAD PROFILE	4A
INDIAN ROAD CONN. PROFILE	4A
ESC SHEET	4B
DRAINAGE DESCRIPTIONS	8C(1)
ENTRANCE PROFILES	9(1)

	DENOTES PROPOSED ASPHALT
	DENOTES PROPOSED CONCRETE
	DENOTES DEMOLITION OF PAVEMENT

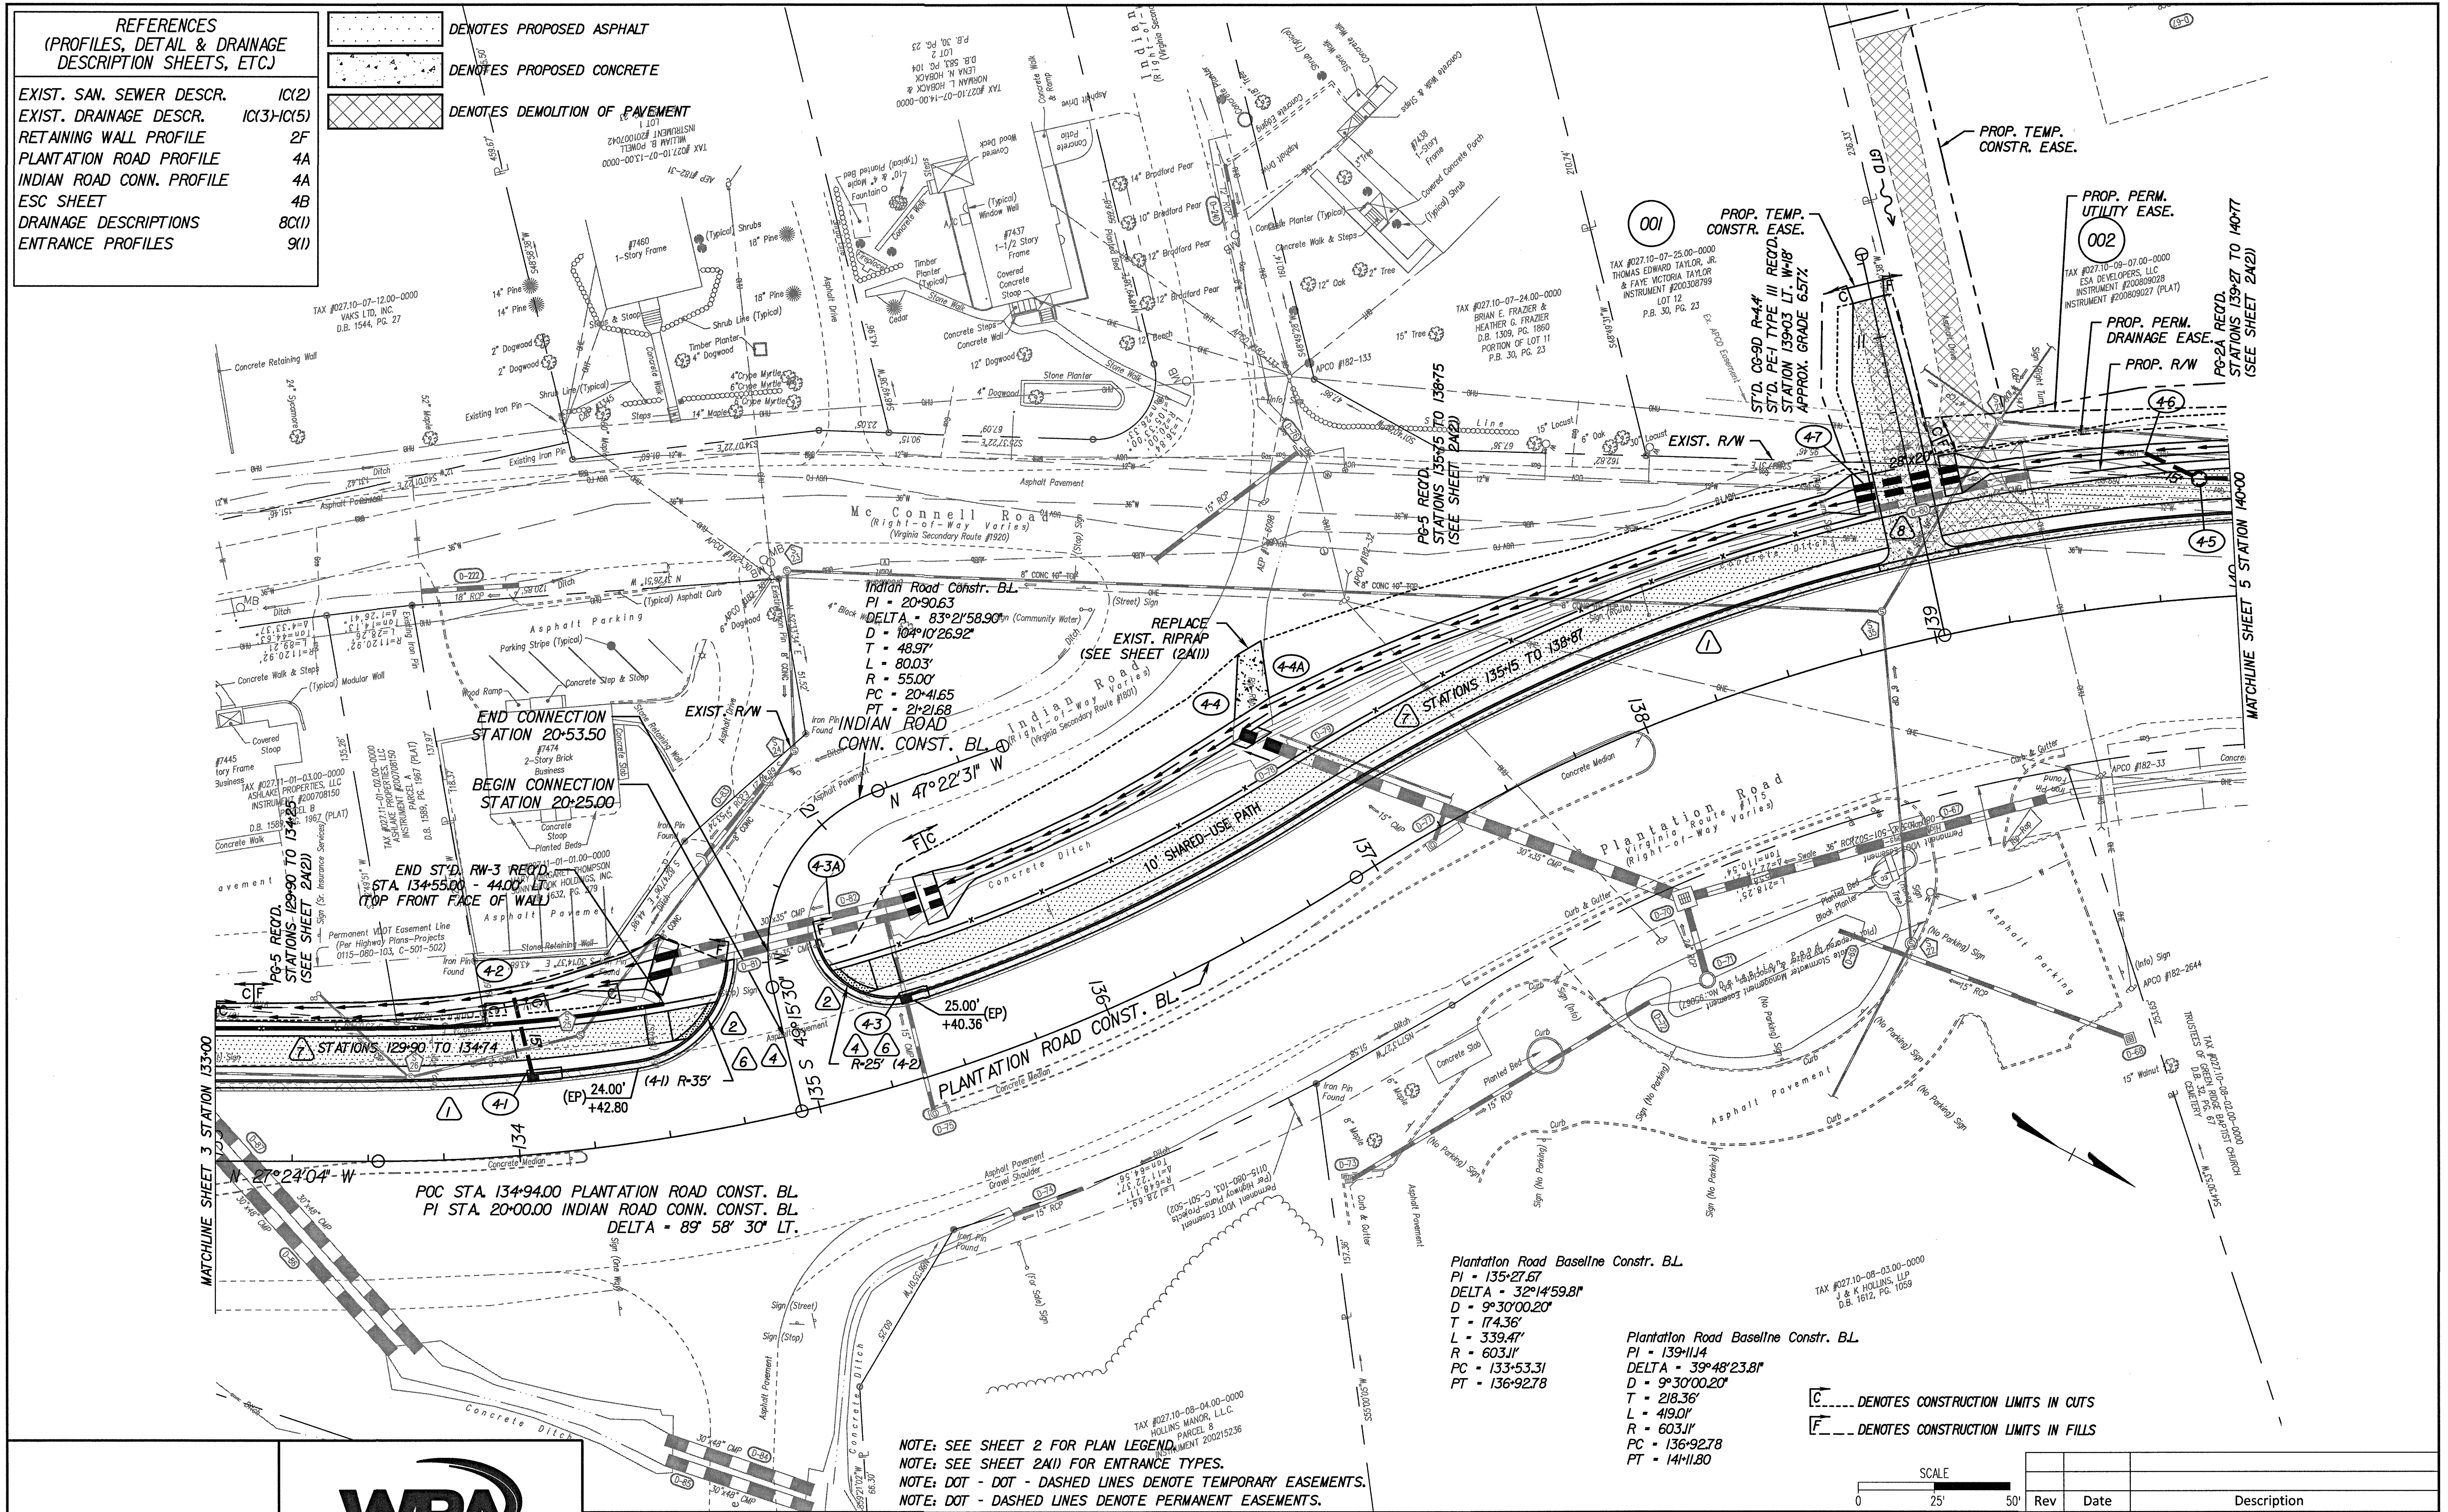

**WRA**  
 Whitman, Requardt & Associates, LLP  
 1700 Kraft Drive, Suite 1200, Blacksburg, Virginia 24060

**COUNTY OF ROANOKE**  
 5204 BERNARD DRIVE  
 ROANOKE, VA 24018

VDOT PROJECT NUMBERS:  
 0115-080-R95, P101, C501 &  
 EN12-080-823, P101, R201, C501  
 VDOT UPC NUMBERS: 98220 & 103607

**PLANTATION ROAD, BICYCLE, PEDESTRIAN, AND  
 STREETSCAPE IMPROVEMENTS PROJECT**

Rev	Date	Description

Drawing: **PLAN SHEET**      Sheet: **4**