


# BASE BID

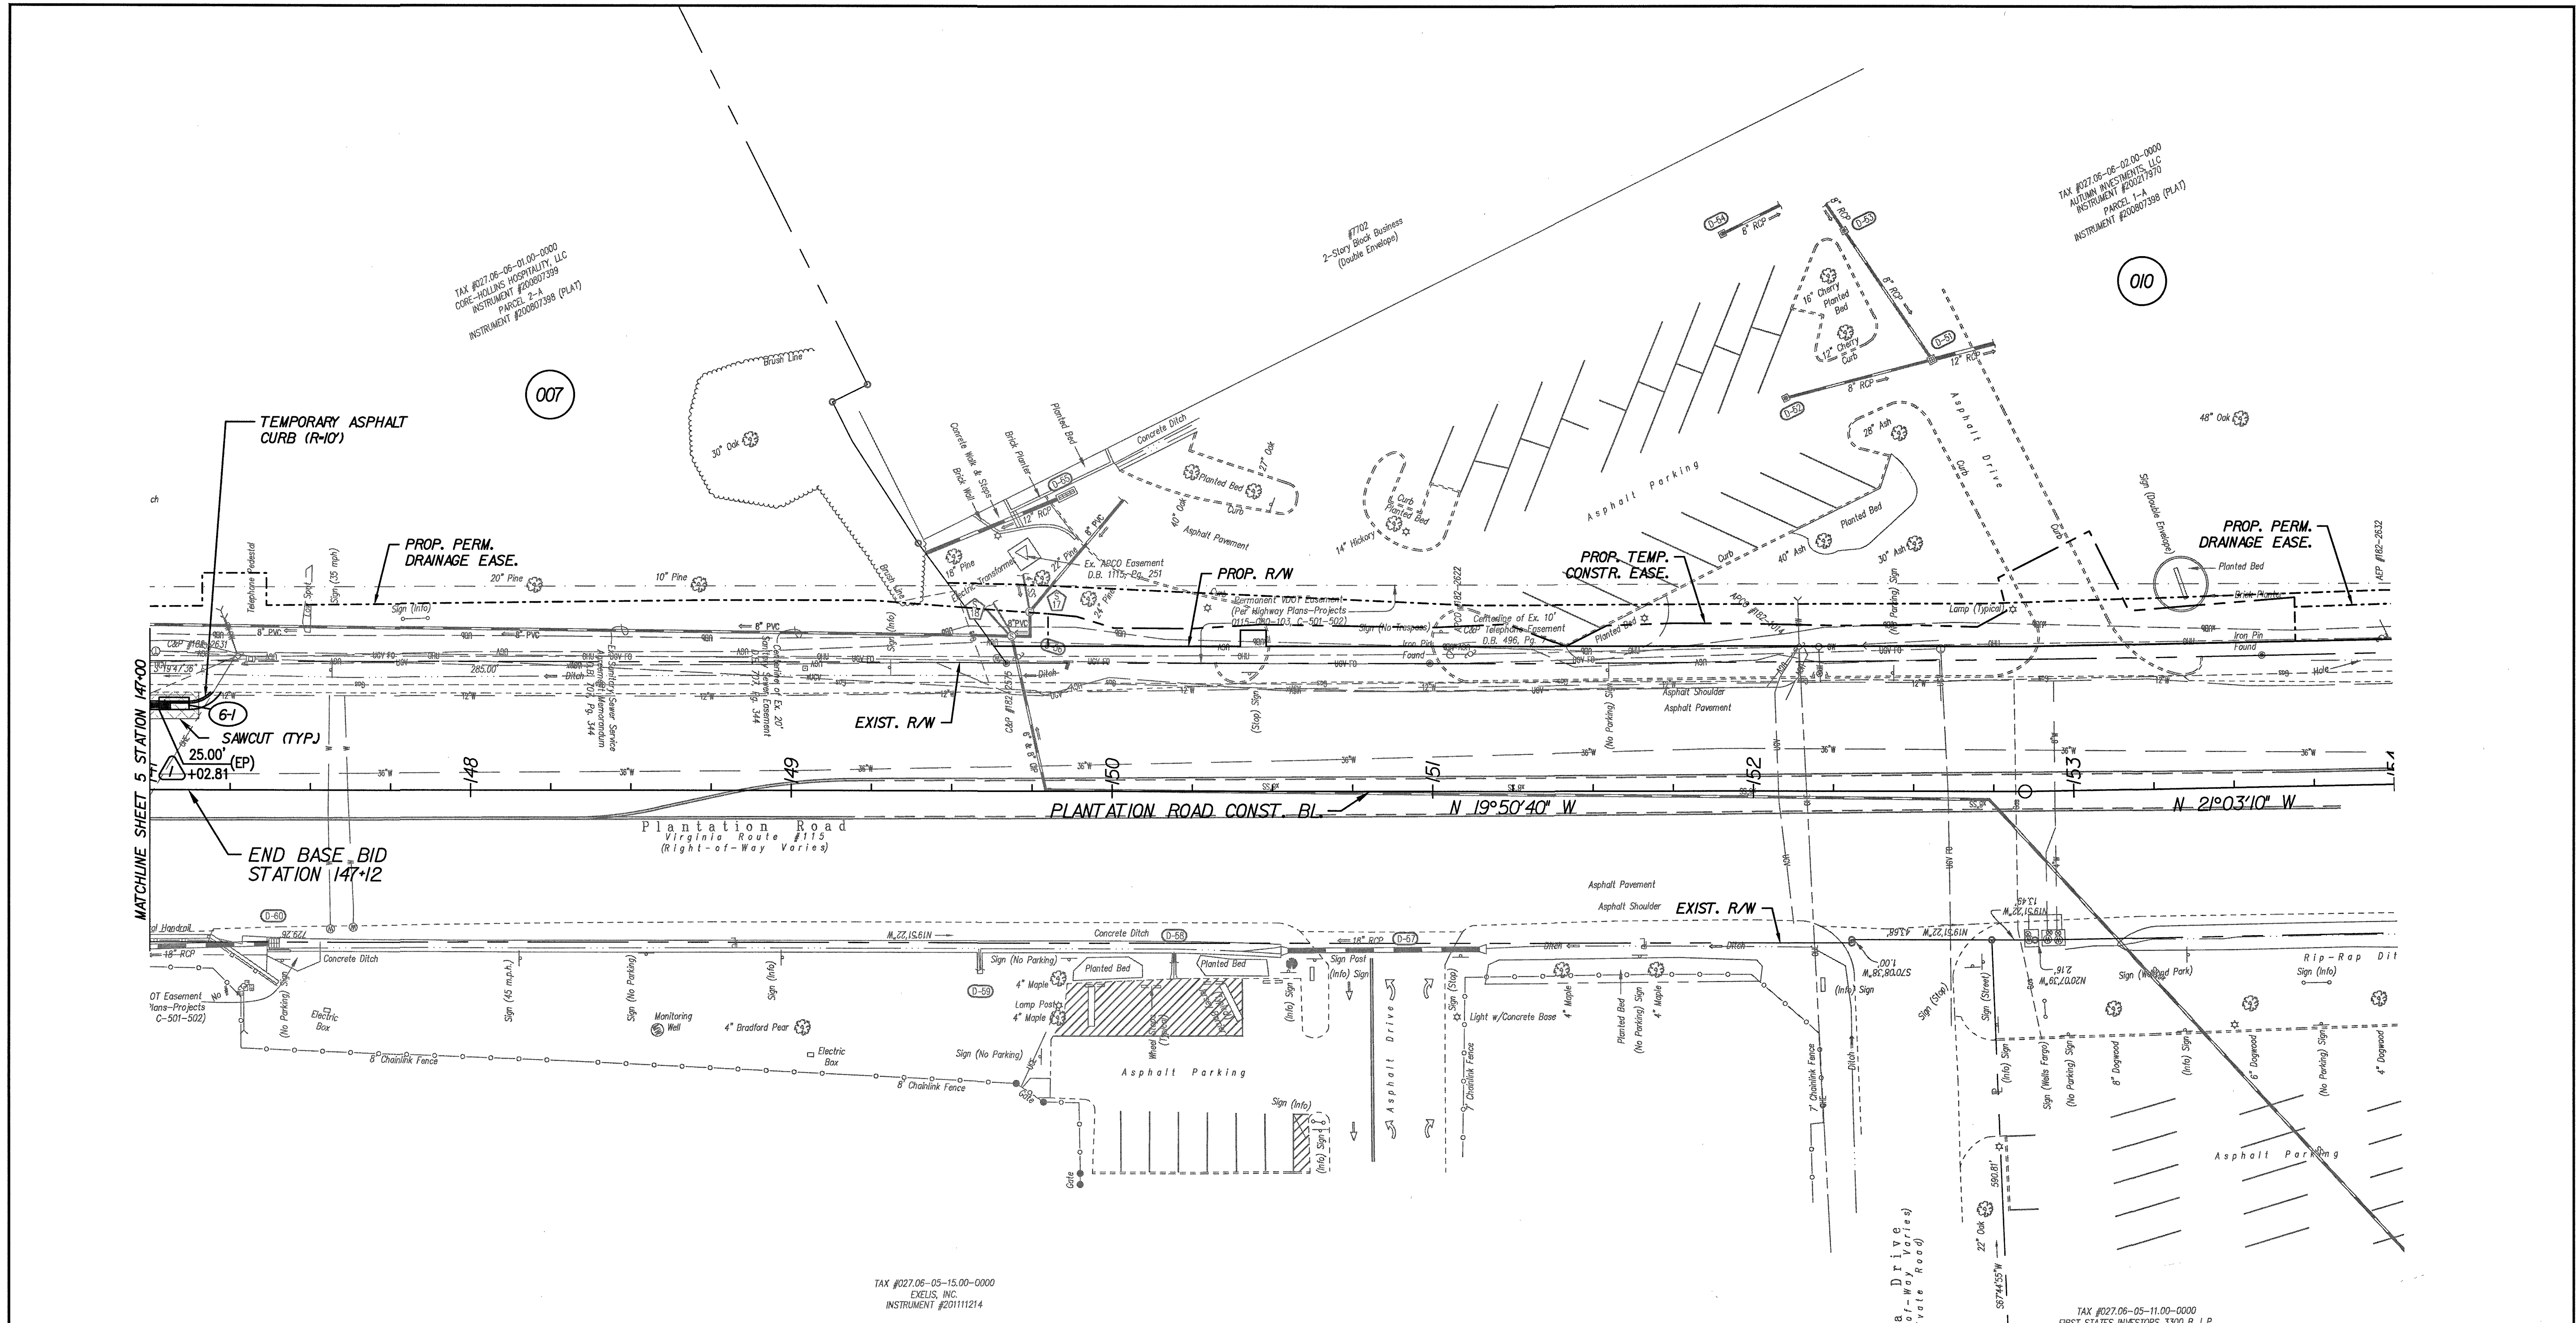

- C**..... DENOTES CONSTRUCTION LIMITS IN CUTS
- F**..... DENOTES CONSTRUCTION LIMITS IN FILLS
- DENOTES PROPOSED ASPHALT
- DENOTES PROPOSED CONCRETE
- DENOTES DEMOLITION OF PAVEMENT

REFERENCES (PROFILES, DETAIL & DRAINAGE DESCRIPTION SHEETS, ETC.)	
EXIST. SAN. SEWER DESCR.	1C(2)
EXIST. DRAINAGE DESCR.	1C(3)-1C(5)
PLANTATION ROAD PROFILE	6A
ESC SHEET	6B
DRAINAGE DESCRIPTIONS	8C(1)

NOTE: SEE SHEET 2 FOR PLAN LEGEND. (Δ)  
 NOTE: SEE SHEET 2A(1) FOR ENTRANCE TYPES.  
 NOTE: DOT - DOT - DASHED LINES DENOTE TEMPORARY EASEMENTS.  
 NOTE: DOT - DASHED LINES DENOTE PERMANENT EASEMENTS.

Rev	Date	Description

**Whitman, Requardt & Associates, LLP**  
 1700 Kraft Drive, Suite 1200, Blacksburg, Virginia 24060

**COUNTY OF ROANOKE**  
 5204 BERNARD DRIVE  
 ROANOKE, VA 24018

VDOT PROJECT NUMBERS:  
 0115-080-R95, P101, C501 &  
 EN12-080-823, P101, R201, C501  
 VDOT UPC NUMBERS: 98220 & 103607

**PLANTATION ROAD, BICYCLE, PEDESTRIAN, AND  
 STREETSCAPE IMPROVEMENTS PROJECT**

Drawing  
**PLAN SHEET**  
 Sheet  
**6**