



MERIDIAN BASED ON "THE ORCHARDS"
SECTION No. 3, APPLEWOOD
P.B. 10 PG. 54

TAX #40.01-1-1
REMAINING PROPERTY OF
F. & W. COMMUNITY DEVELOPMENT
CORP.
D.B. 962 PG. 651
±139 AC.

TAX #40.01-1-2.1
PROPERTY OF
SAMUEL SNOW & PATRICIA SNOW
D.B. 1333 PG. 853

15' S.S.E.		
LINE	DIRECTION	DISTANCE
A-B	S 51°06'57" W	357.00'
B-C	S 73°42'22" W	329.03'
C-D	S 30°15'47" W	39.48'
D-E	N 86°51'09" W	116.00'

TAX #40.01-1-2
PROPERTY OF
SAMUEL SNOW & PATRICIA SNOW
D.B. 1333 PG. 853

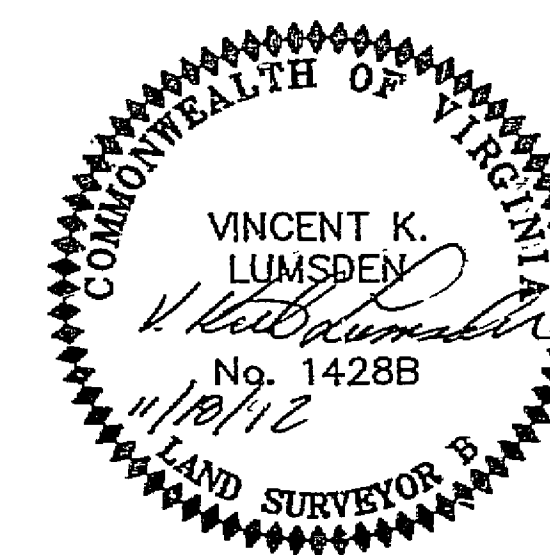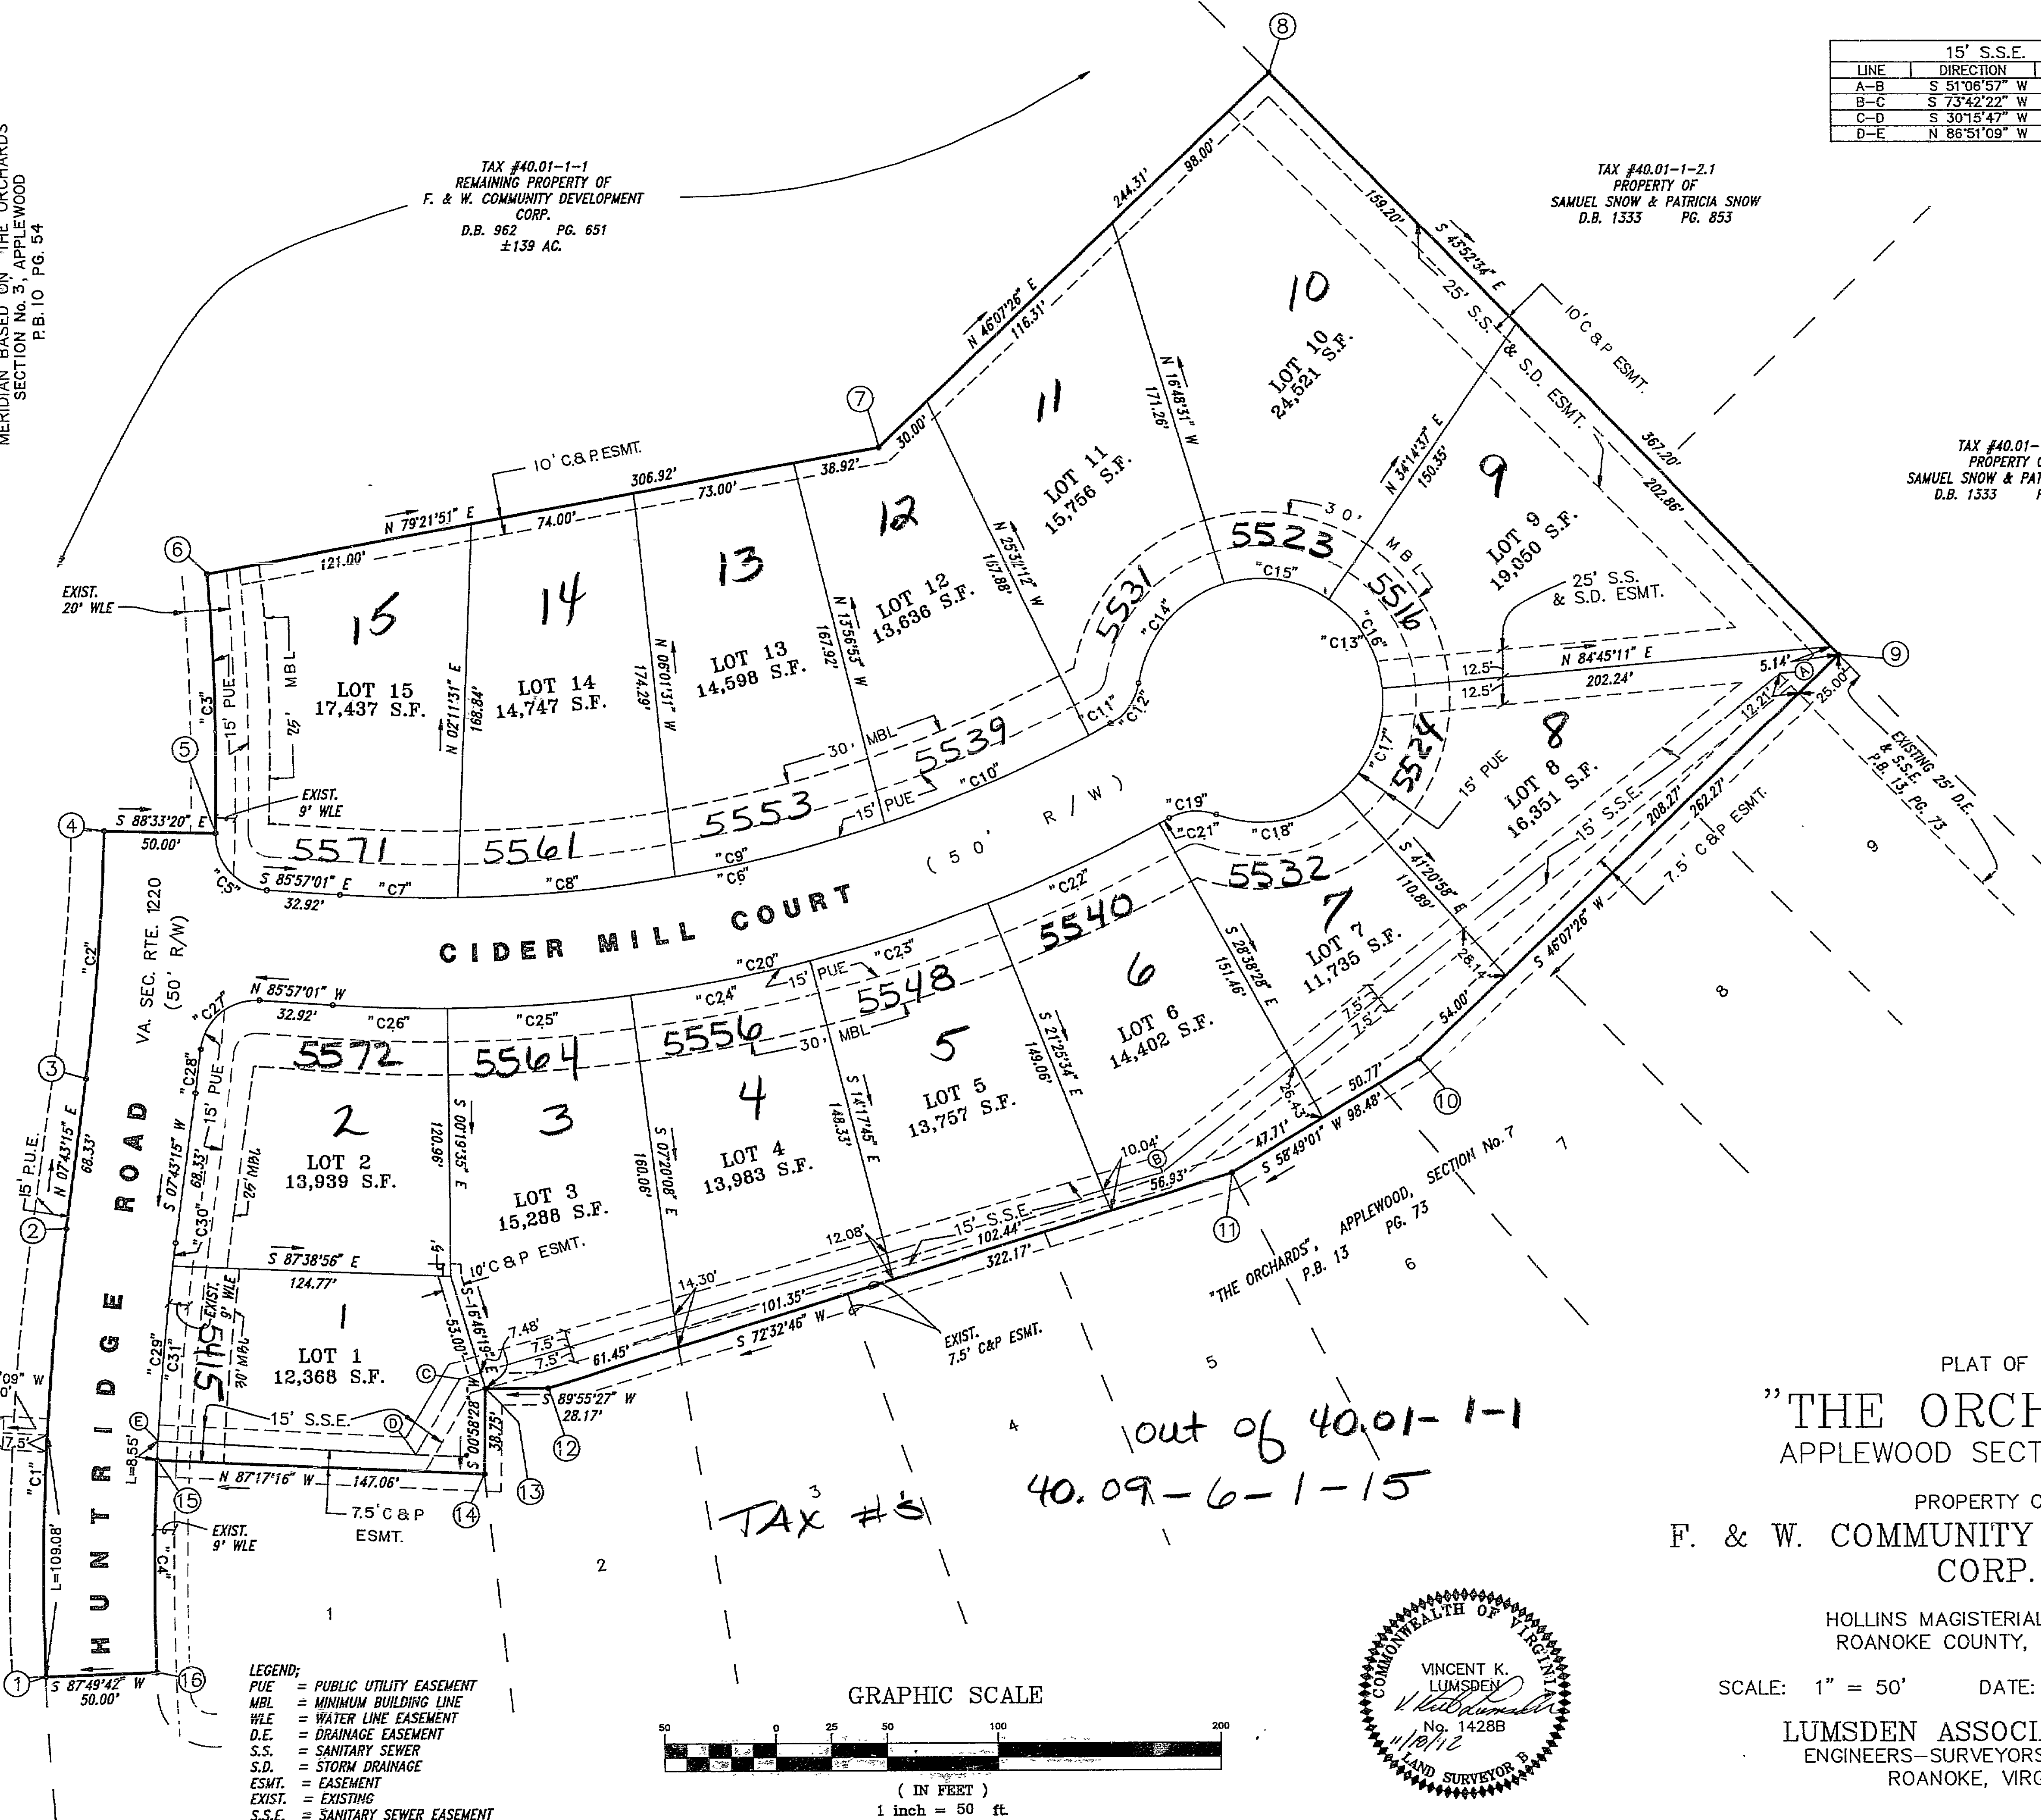

PLAT OF
"THE ORCHARDS"
 APPLEWOOD SECTION No. 8
 PROPERTY OF
**F. & W. COMMUNITY DEVELOPMENT
 CORP.**

HOLLINS MAGISTERIAL DISTRICT
 ROANOKE COUNTY, VIRGINIA

SCALE: 1" = 50' DATE: 23 APRIL 1992

LUMSDEN ASSOCIATES, P.C.
 ENGINEERS-SURVEYORS-PLANNERS
 ROANOKE, VIRGINIA

COMM. #85-16AWB

SHEET 2 OF 2

P.B. PG. RC-4684