

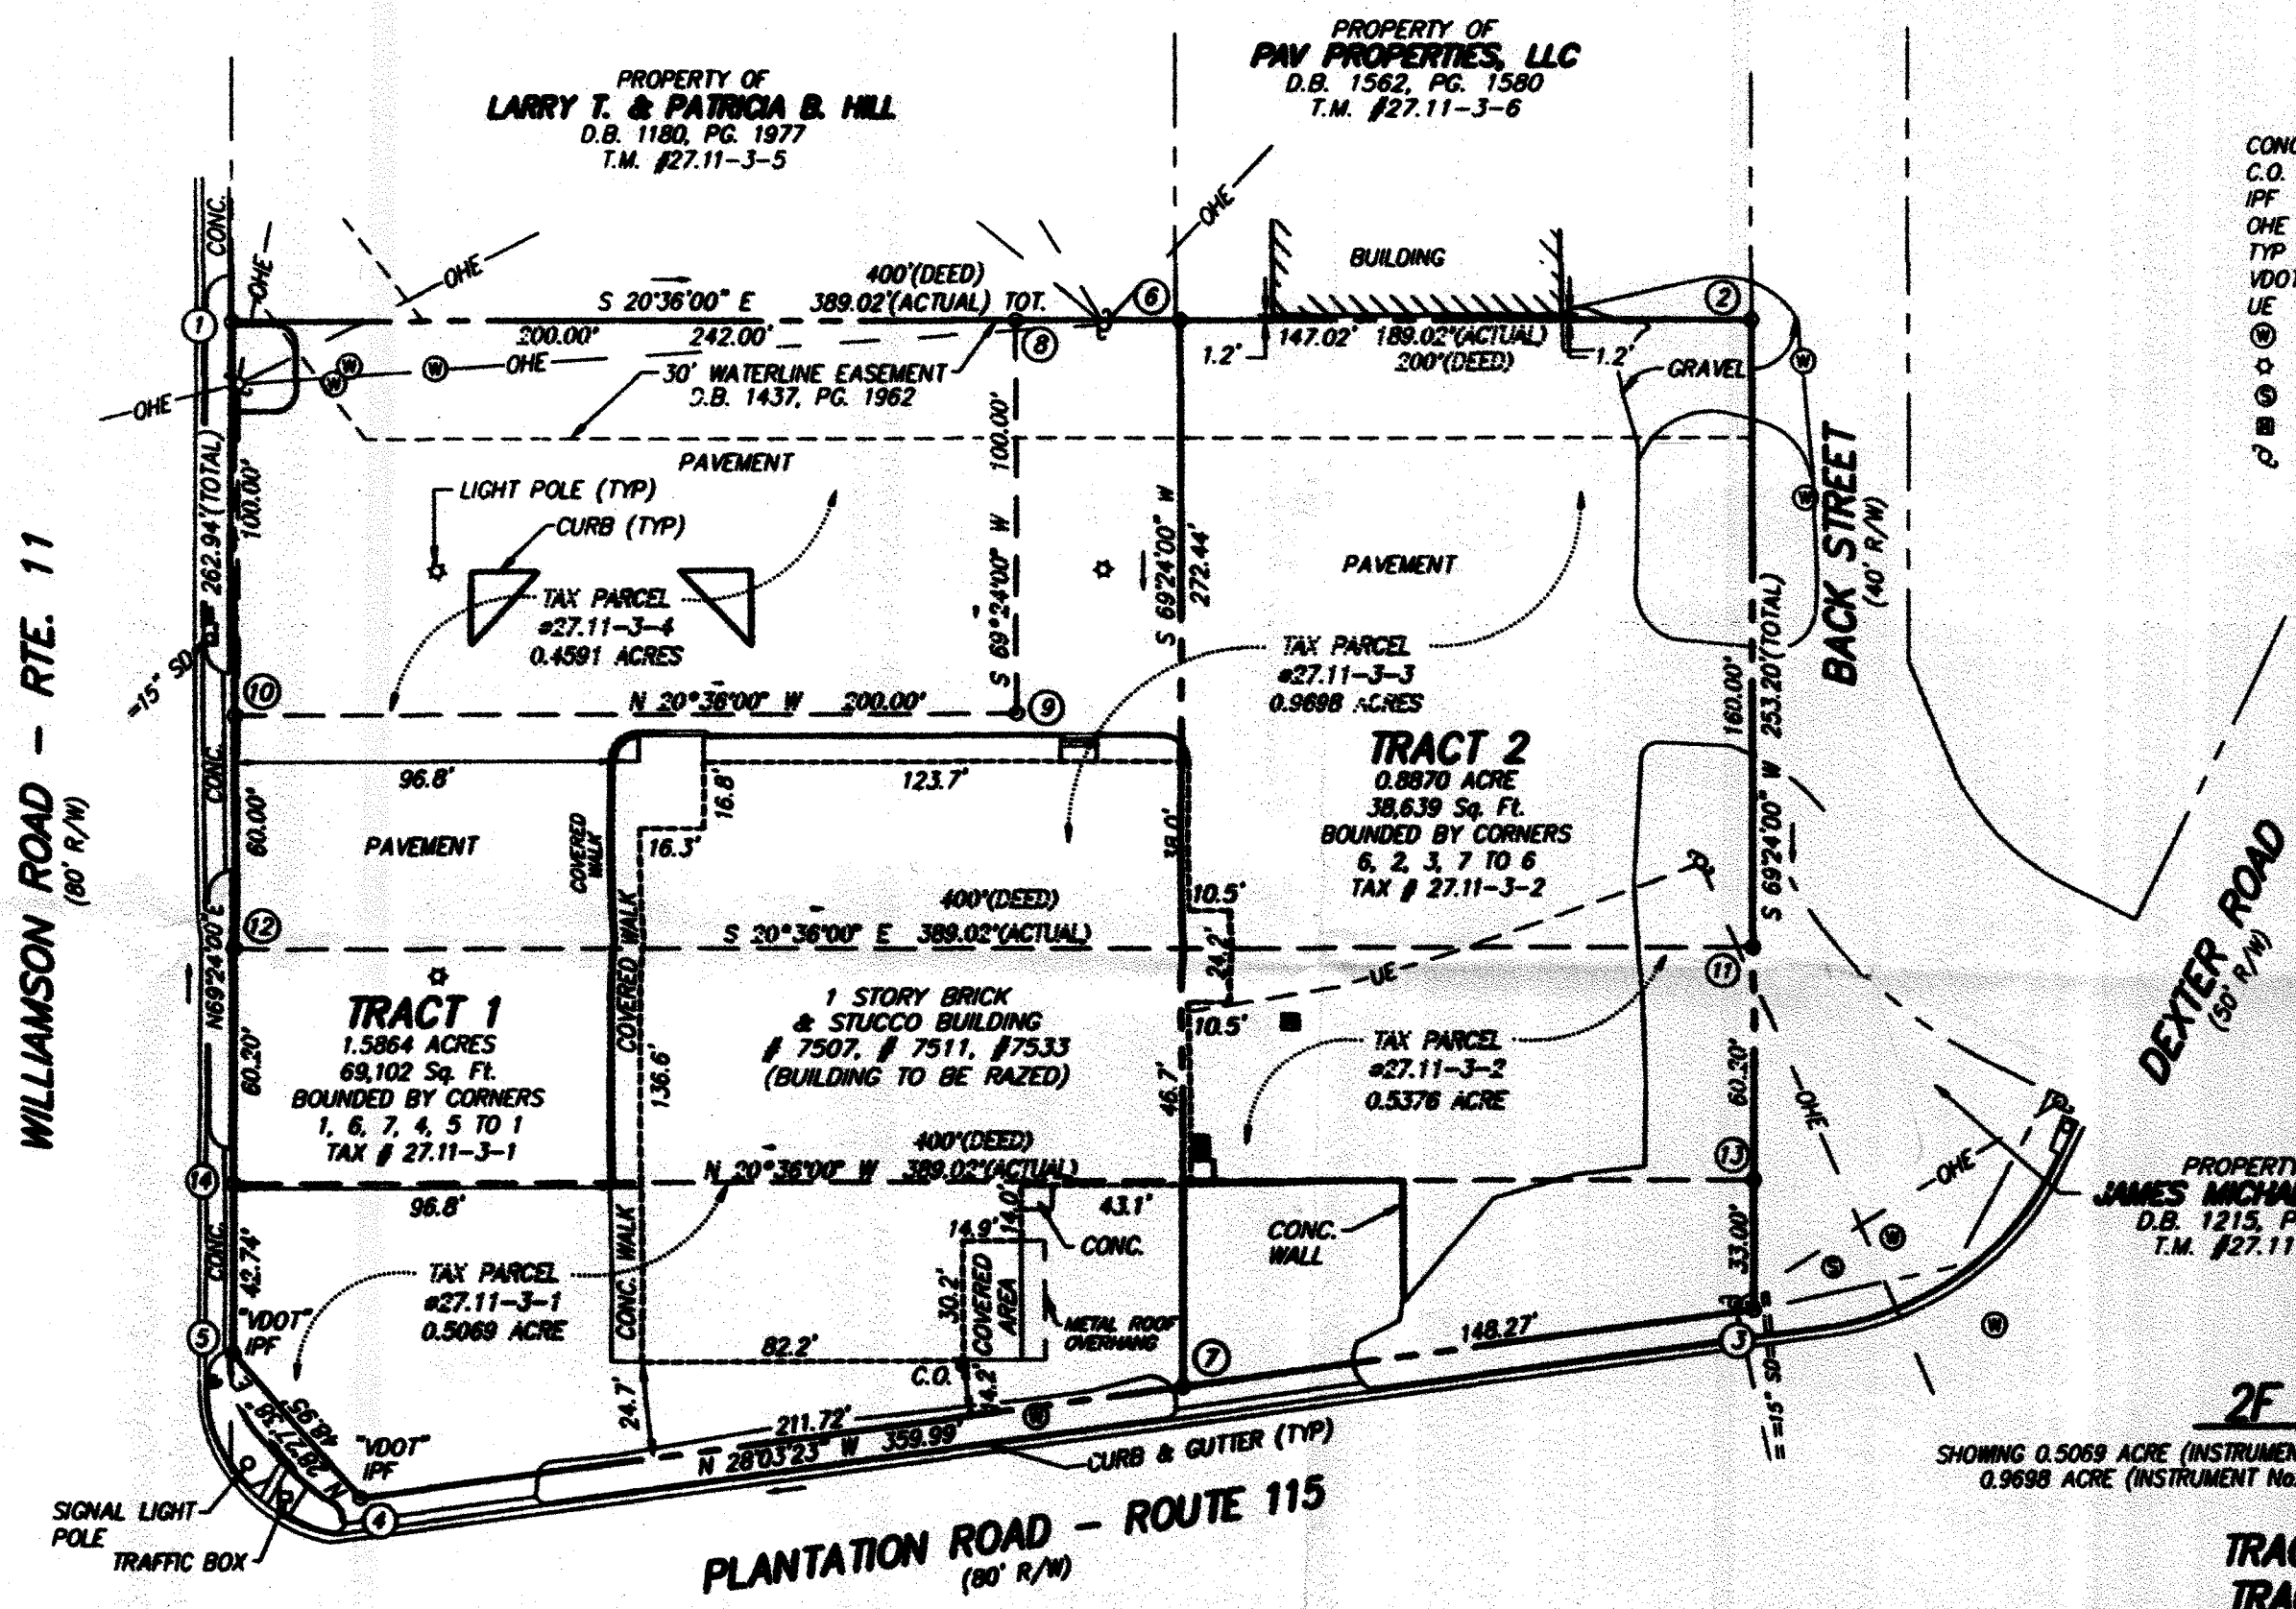


MERIDIAN OF MAP No. 1 - SUMMERDEAN  
(P.B. 3, PG. 84)

TAX NO.	OWNER OF RECORD	INSTRUMENT OF RECORD	ACREAGE	BOUNDED BY CORNERS
27.11-3-1	2F PROPERTIES, LLC	INSTRUMENT No. 200421601	0.5069 ACRE	14, 13, 3, 4, 5 TO 14
27.11-3-2	2F PROPERTIES, LLC	INSTRUMENT No. 200421602	0.5376 ACRE	12, 11, 13, 14 TO 12
27.11-3-3	2F PROPERTIES, LLC	INSTRUMENT No. 200421602	0.9698 ACRE	8, 2, 11, 12, 10, 9 TO 8
27.11-3-4	2F PROPERTIES, LLC	INSTRUMENT No. 200421602	0.4591 ACRE	1, 8, 9, 10 TO 1

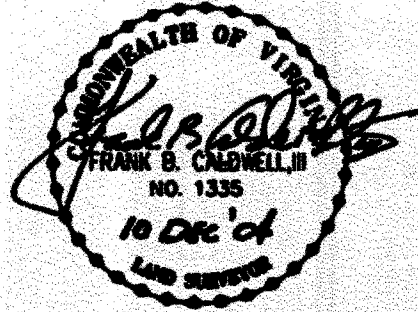

- LEGEND**
- CONC CONCRETE
  - C.O. CLEAN OUT
  - IPF IRON PIN FOUND
  - OHE OVERHEAD ELECTRIC
  - TYP TYPICAL
  - VDOT VIRGINIA DEPARTMENT OF TRANSPORTATION
  - UE UNDERGROUND ELECTRIC
  - ⊙ WATER MANHOLE
  - ⊙ LIGHT POLE
  - ⊙ SANITARY SEWER MANHOLE
  - ⊙ WATER METER
  - ⊙ POWER POLE

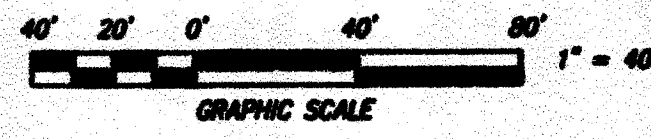

27.11-3-4, 3, 2, 1