

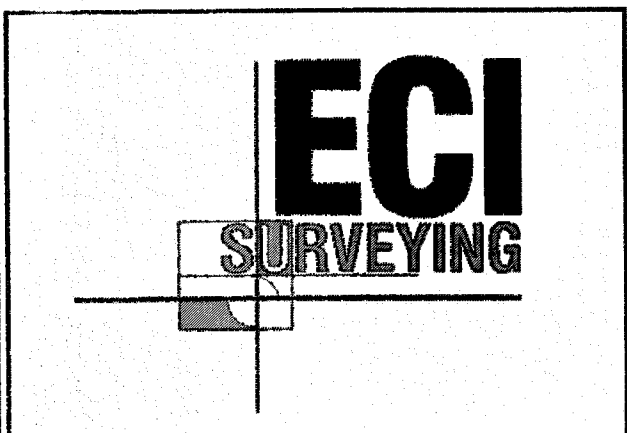
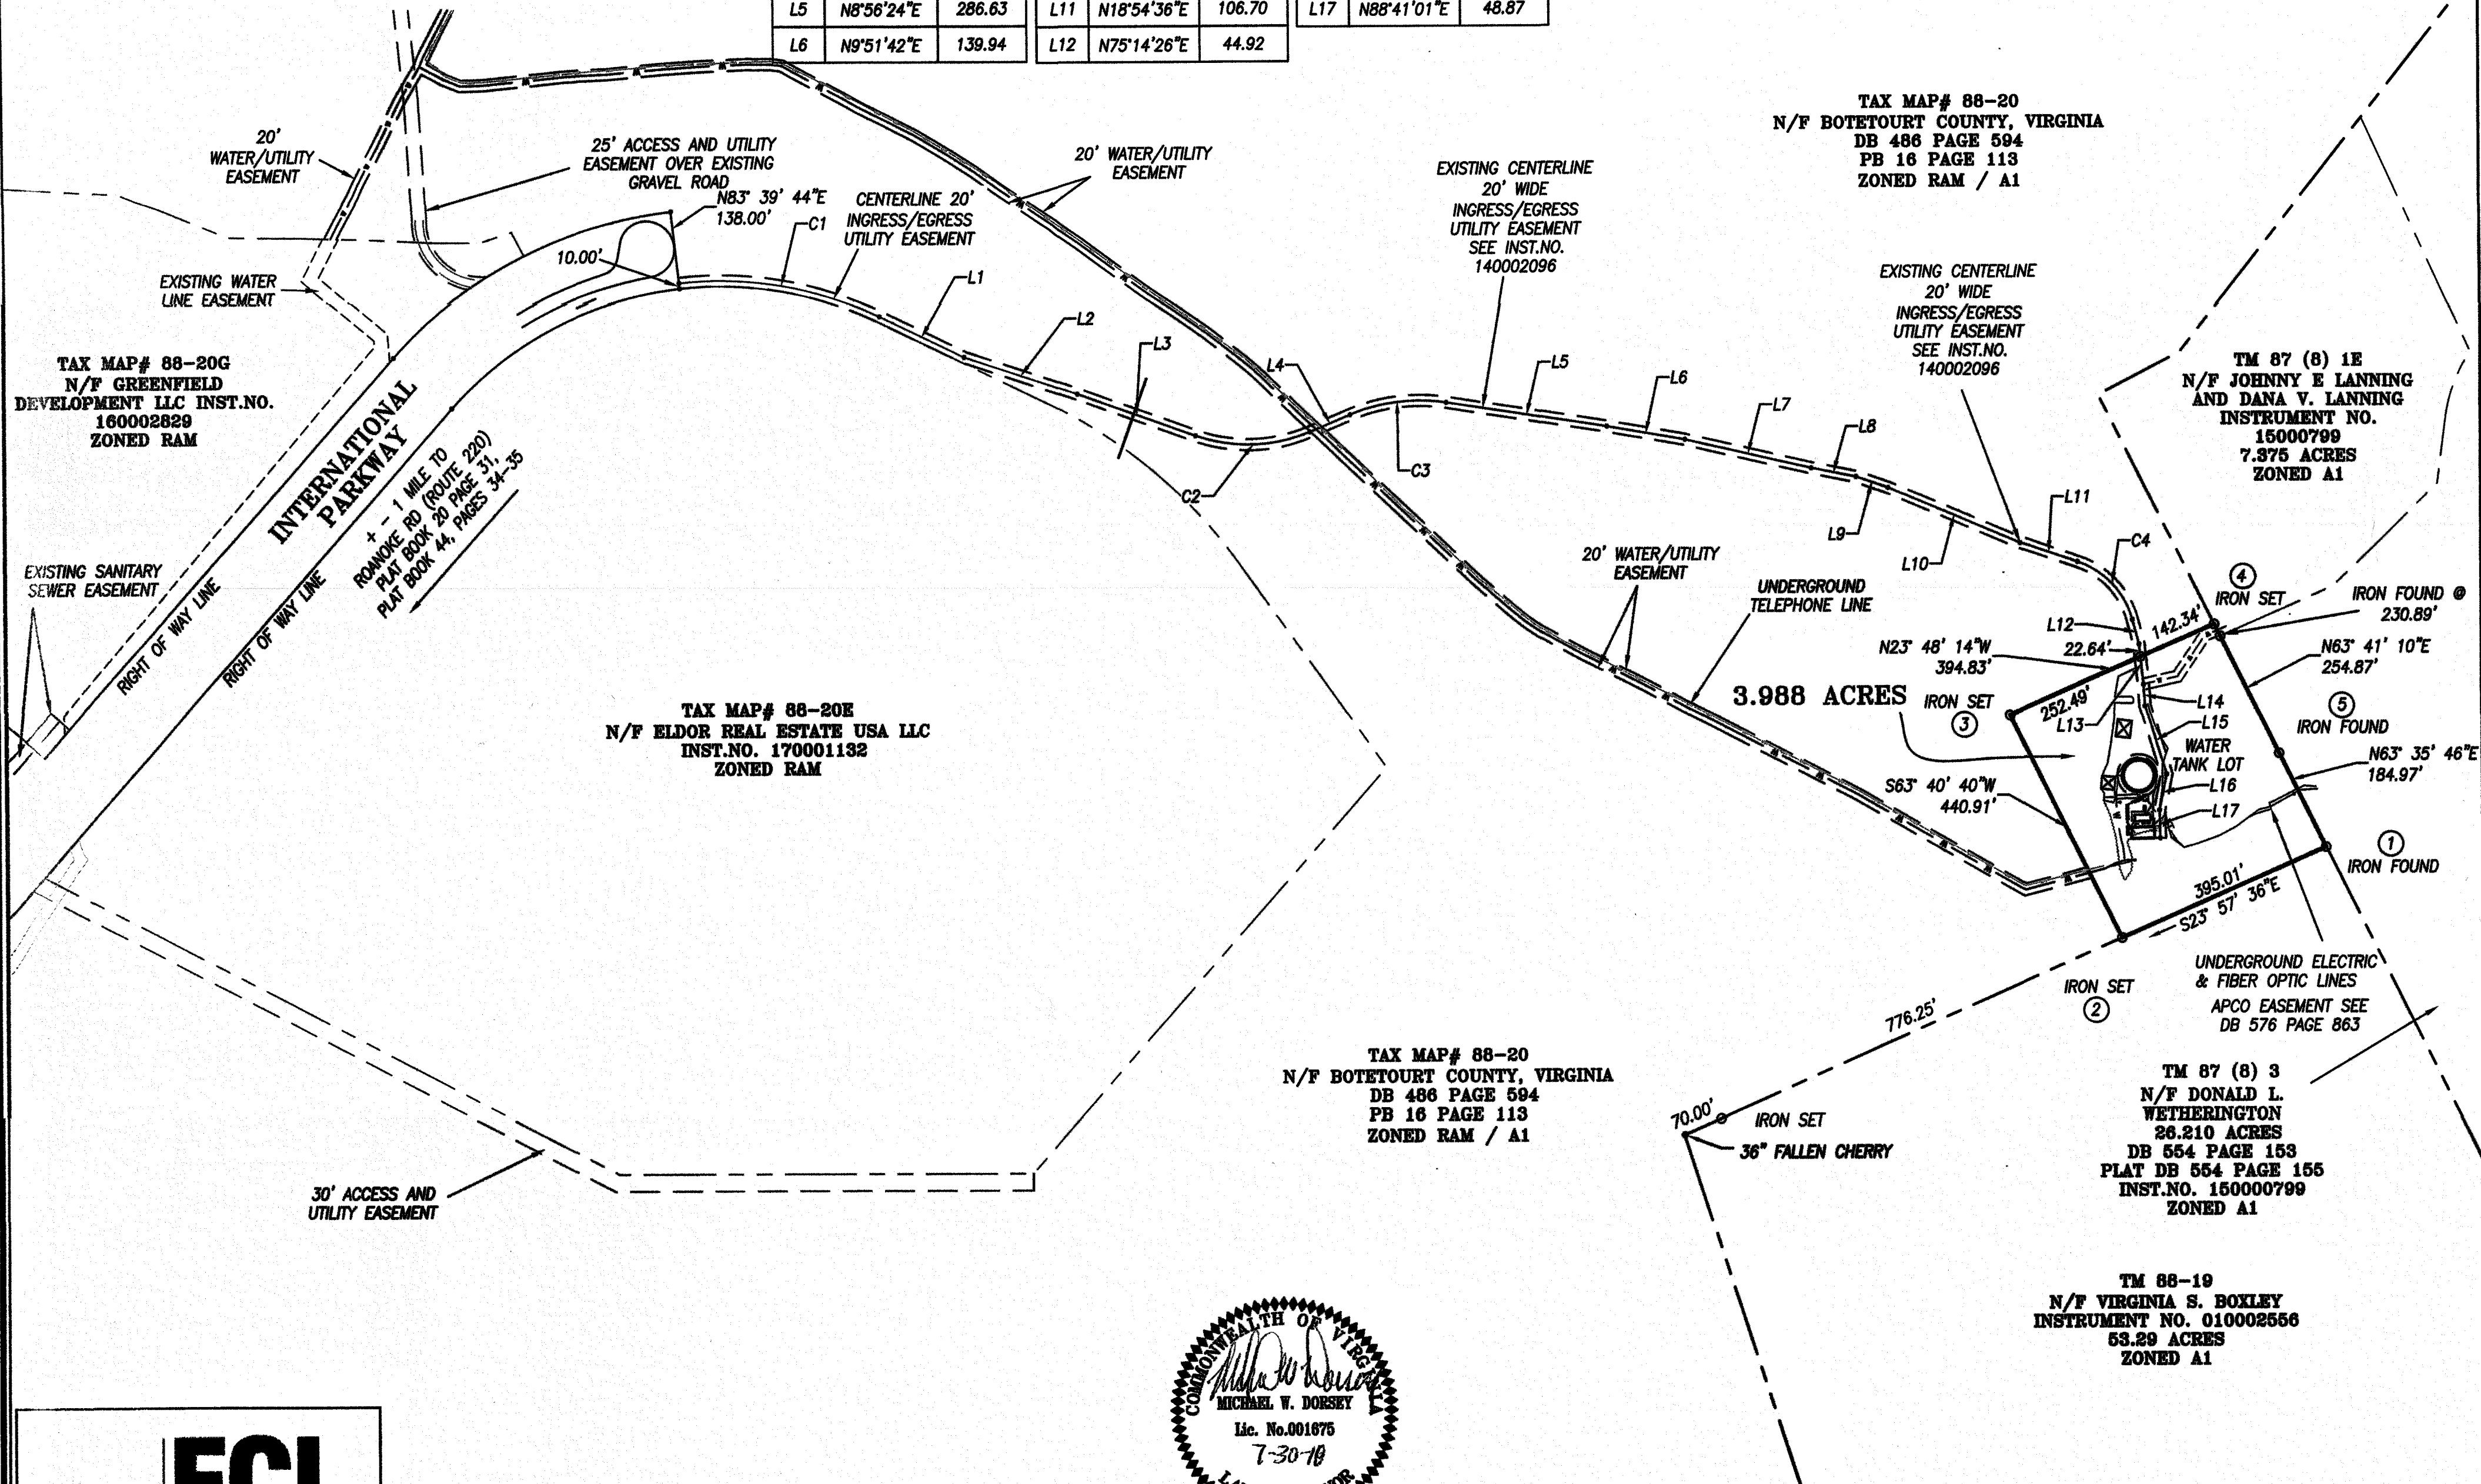
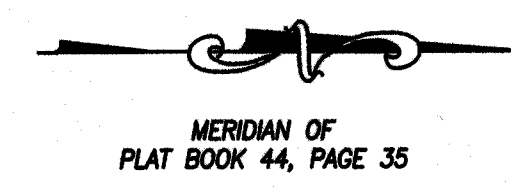


CURVE TABLE							LINE TABLE			LINE TABLE			LINE TABLE		
CURVE	DELTA	RADIUS	TAN	ARC	CHORD	BEARING	LINE	BEARING	DISTANCE	LINE	BEARING	DISTANCE	LINE	BEARING	DISTANCE
C1	32°22'21"	641.00	186.06	362.17	357.37	N9°50'55"E	L1	N26°02'05"E	166.36	L7	N13°05'04"E	228.35	L13	N83°55'26"E	72.06
C2	43°03'00"	275.00	108.46	206.63	201.80	N1°35'45"W	L2	N18°26'34"E	210.78	L8	N11°18'53"E	80.55	L14	N86°09'40"E	38.27
C3	32°03'39"	310.00	89.07	173.47	171.21	N7°05'26"W	L3	N19°55'45"E	221.54	L9	N19°21'10"E	60.09	L15	N72°57'33"E	125.84
C4	56°19'49"	150.00	80.31	147.47	141.60	N47°04'31"E	L4	N23°07'15"W	77.41	L10	N22°59'27"E	253.15	L16	S78°24'46"E	64.78
							L5	N8°56'24"E	286.63	L11	N18°54'36"E	106.70	L17	N88°41'01"E	48.87
							L6	N9°51'42"E	139.94	L12	N75°14'26"E	44.92			

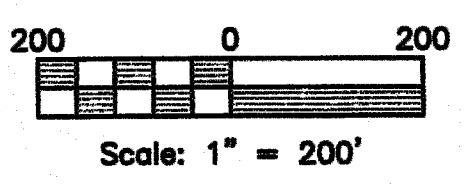

20 S. ROANOKE ST., PO BOX 619
 PINCASTLE, VIRGINIA 24090
 540.473.1253 FAX: 540.473.1254

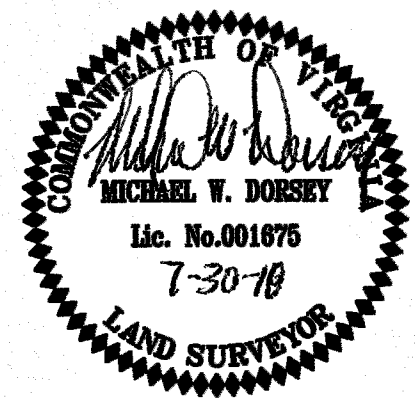

REVISIONS:
 5/14/2018 BOTETOURT COUNTY REVISIONS
 7/10/2018 WVA REVISIONS

DATE	BY	DESCRIPTION
11/15/2018	MID	1"-200"
01/18/2018	MID	CHECKED
	MID	APPROVED