
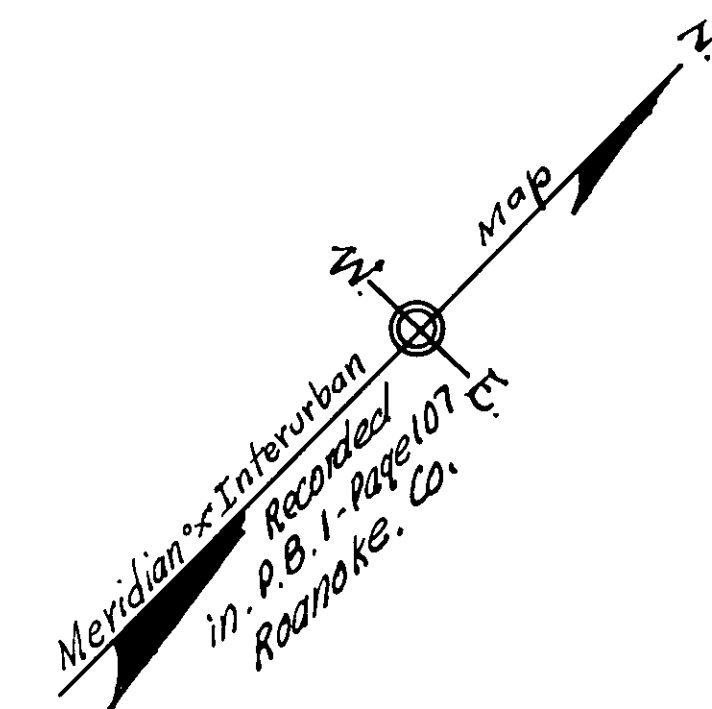


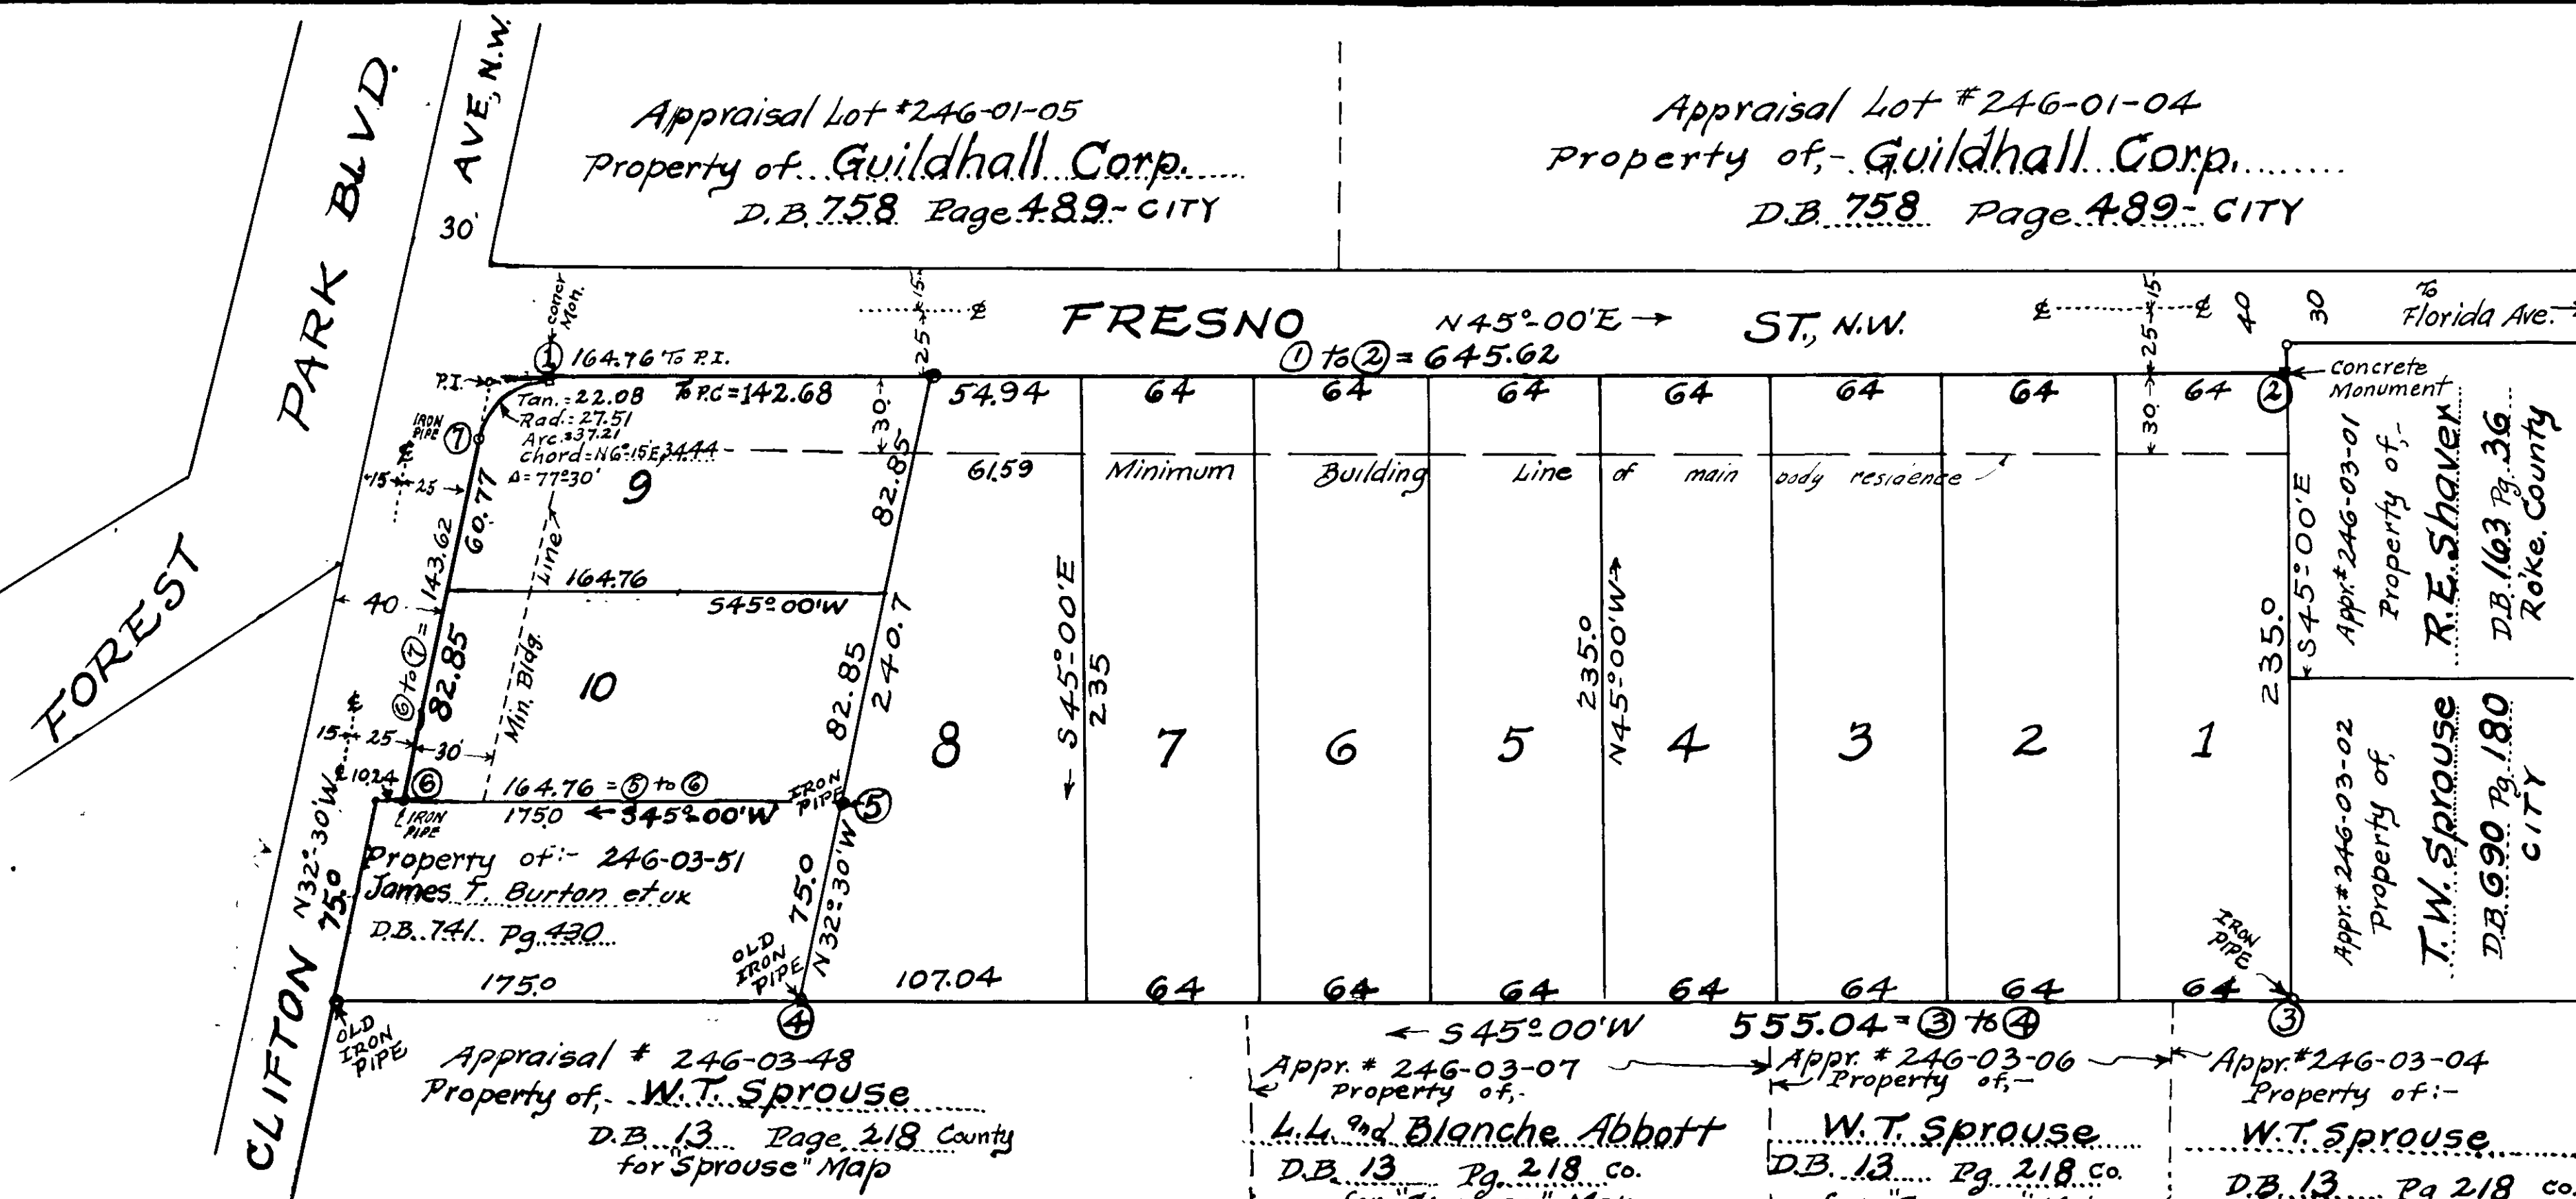

BOUNDARY LINE CLOSURE						
CORNERS	COURSE	DISTANCE	SINE	COSINE		
			EAST	WEST	NORTH	SOUTH
1 2	N 45° 00' E	645.62	456.52		456.52	
2 3	S 45° 00' E	235.00	166.17			166.17
3 4	S 45° 00' W	555.04		392.47		392.47
4 5	N 32° 30' W	75.00		40.30	63.25	
5 6	S 45° 00' W	164.76		116.50		116.50
6 7	N 32° 30' W	143.62		77.17	121.13	
7 1	N 6° 15' E	34.44	3.75		34.24	
TOTALS =		1853.48	626.44	626.44	675.14	675.14

LEGAL REFERENCE TO CAPTION PROPERTY
Being above Boundary Encl. by Corners 1 to 7 incl.
= Appraisal Lot #246-03-03 = Property deeded
originally to: MOLLIE E. WRIGHT, Recorded
in Roanoke County D.B. #112-Pg. #555

KNOW ALL MEN BY THESE PRESENTS, To Wit:-
That Lucy Chase Stephenson and J.B. Stephenson, her husband, and Mary E. Firestone, and David C. Firestone, her husband, are the owners of the 10 lots shown hereon, known as the FIRESTONE-STEPHENSON Map.
The said owners further certify that they have subdivided this land into the lots, as shown hereon, entirely with their own free will and consent, as required by the Section of the Code of Virginia, thereto applying.
In witness whereof is hereby placed the signatures and seals of said owners, on July 24th 1951.

Lucy Chase Stephenson (Seal) Mary E. Firestone (Seal)
J.B. Stephenson (Seal) David C. Firestone (Seal)
OWNER OWNER
OWNER OWNER

STATE OF MICHIGAN
City of Ann Arbor, To Wit:-
I, James A. O'Connell, a Notary Public in and for the aforesaid City and State, do hereby certify that Lucy Chase Stephenson, and J.B. Stephenson, her husband, and Mary E. Firestone, and David C. Firestone, her husband, whose names are signed to the annexed writing, bearing date of July 24, 1951, have this day personally appeared before me in my aforesaid City and State, and acknowledged the same this 24 day of July, 1951.

My Commission expires Dec 8, 1953
James A. O'Connell
NOTARY PUBLIC

In the Clerk's Office of the Hustings Court for the City of Roanoke, Virginia, this Map was presented, with the Certificates of dedication and acknowledgment, thereto annexed, is admitted to Record on Aug 4, 1951, at 9:50 o'clock A.M.

Teste: R.J. WATSON CLERK
By: E. Cornwell DEPUTY CLERK

APPROVED:-
J. R. Hildebrand Date: 8-2-1951
Agent for Roanoke City Planning Commission
H. Clute Broyles Date: 8-2-51
City Engineer of Roanoke, Virginia.

MAP OF:-
FIRESTONE-STEPHENSON
SUBDIVISION
OF SOUTH PART OF LOT 11- INTERURBAN ADDITION.
ROANOKE, VIRGINIA.
By: C.B. Malcolm & Son
State Cert. Engrs.
Date: July 3, 1951. Scale: 1" = 50'
Appraisal #246-03-03

Drawn by B.M. Jr. Checked by: C.M.W.

4 CLOTH PRINTS
2 VANDERBILT
5 BPS.