


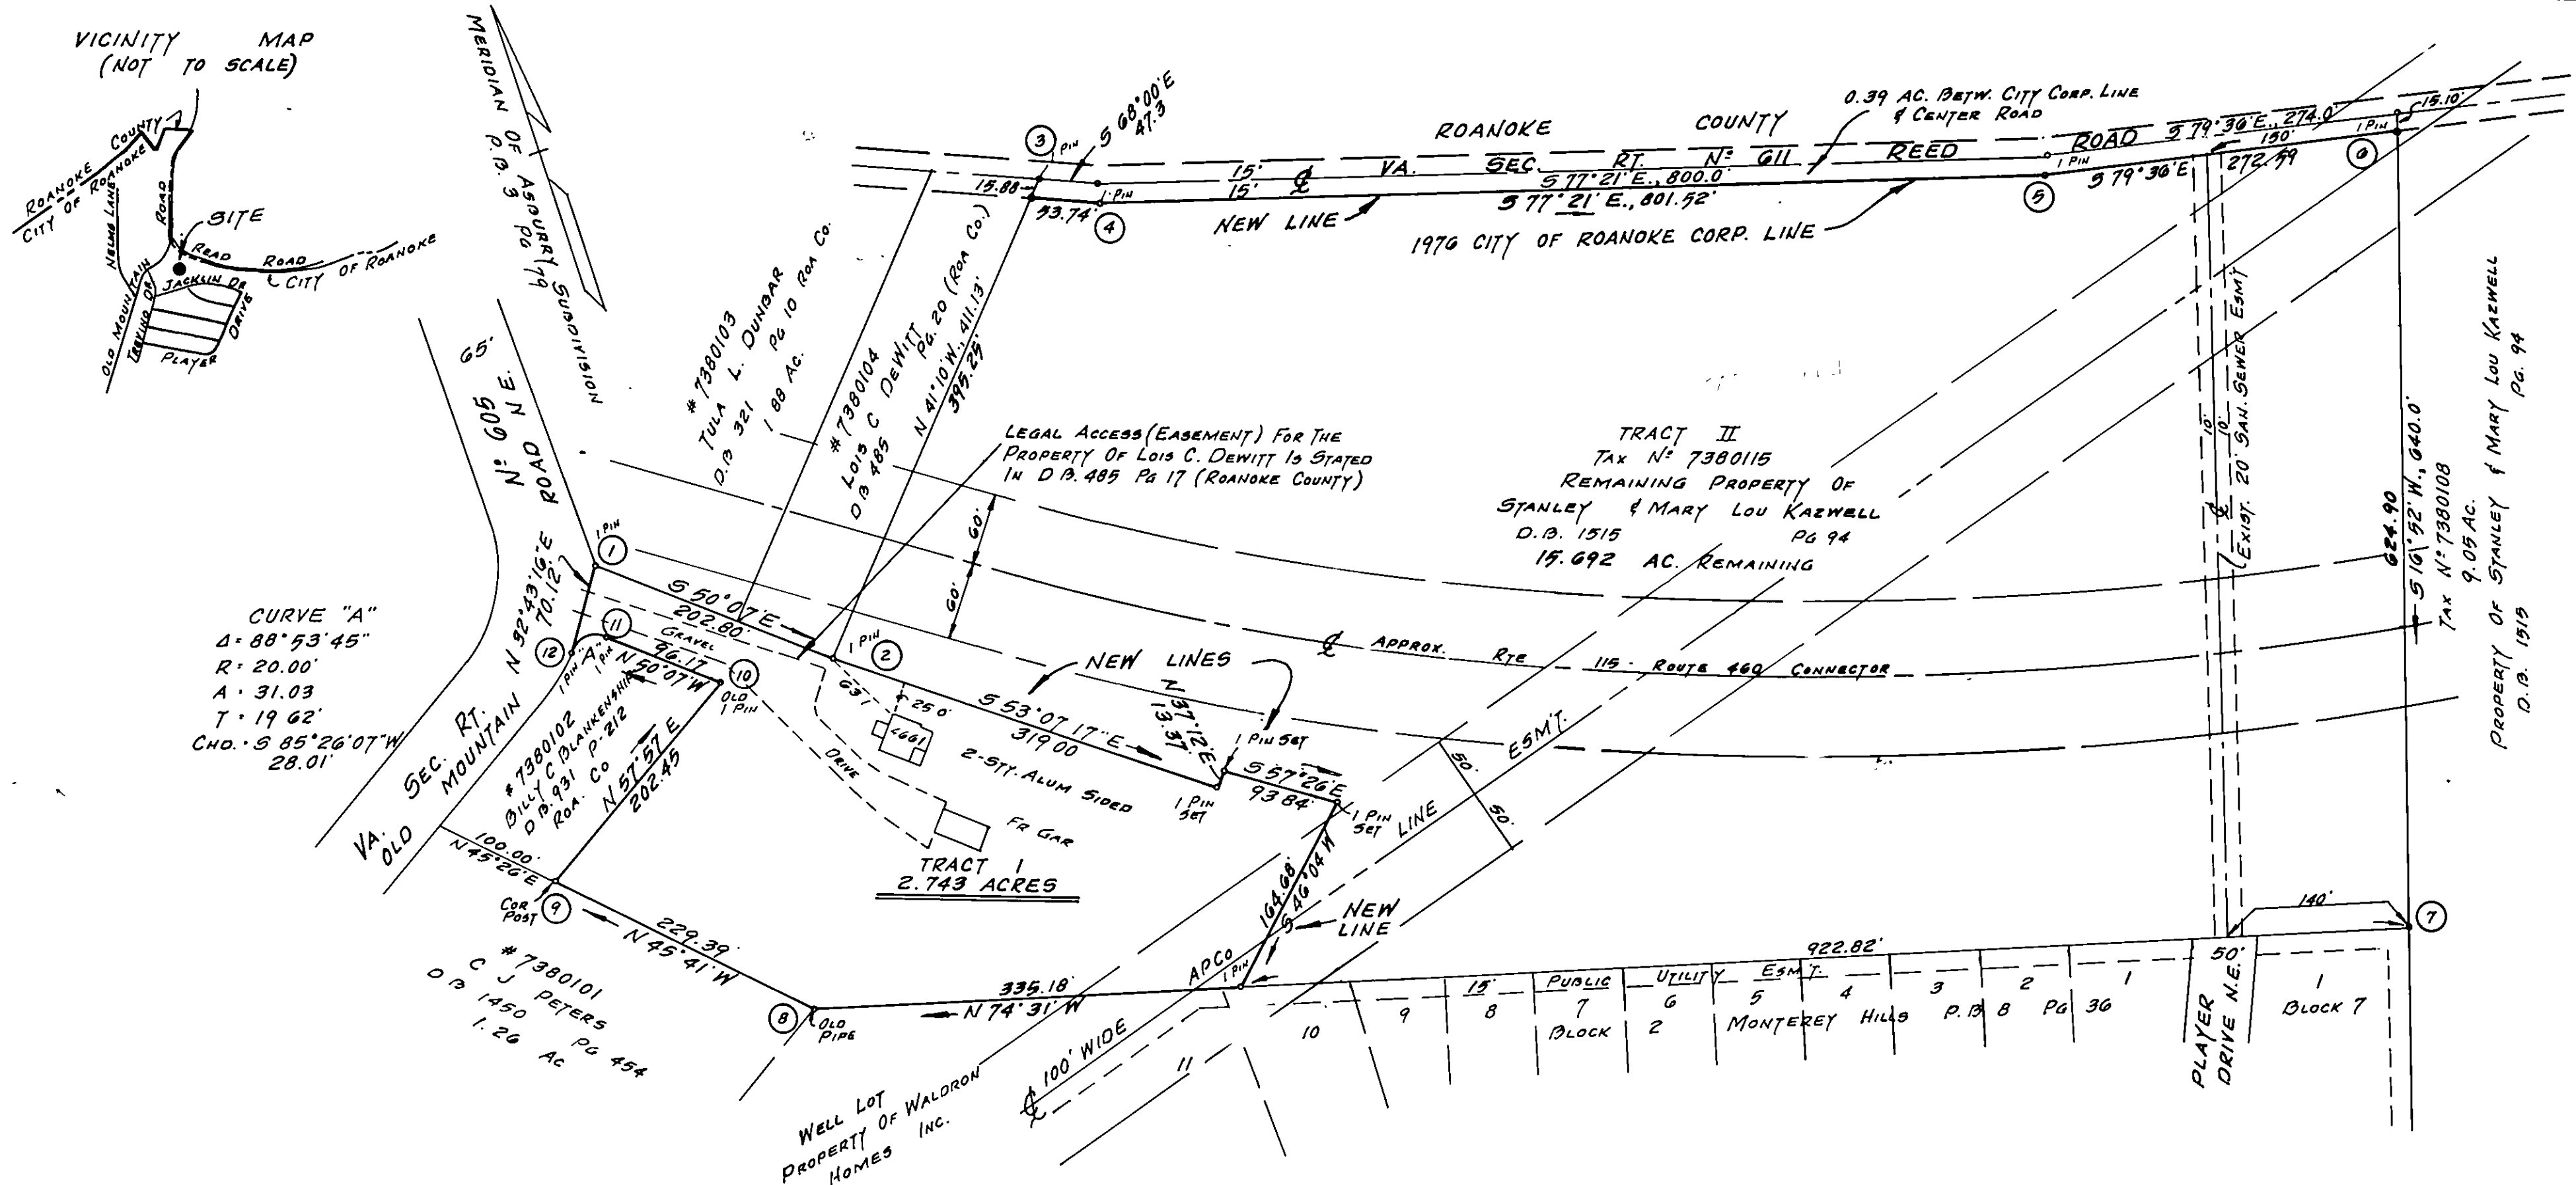

KNOW ALL MEN BY THESE PRESENTS, TO WIT:

THAT STANLEY AND MARY LOU KAZWELL ARE THE FEE SIMPLE OWNERS AND PROPRIETORS OF THE LAND SHOWN HEREON TO BE SUBDIVIDED AND BOUNDED BY CORNERS 1 THRU 12 TO 1, INCLUSIVE, WHICH COMPRISES ALL OF THE LAND CONVEYED TO SAID OWNER BY DEED RECORDED IN THE CLERKS OFFICE OF THE CIRCUIT COURT OF ROANOKE VIRGINIA IN DEED BOOK 1515, PAGE 94.

THE SAID OWNERS CERTIFY THAT THE SUBDIVISION OF THE LAND SHOWN HEREON IS ENTIRELY WITH IT OWN FREE WILL AND CONSENT AS REQUIRED UNDER SECTION 15.1-405 THRU 15.1-485 OF THE 1950 CODE OF VIRGINIA, AS AMENDED TO DATE, AND FURTHER PURSUANT TO AND IN COMPLIANCE WITH THE CITY OF ROANOKE LAND SUBDIVISION ORDINANCES, AS AMENDED TO DATE.

IN THE CLERKS OFFICE OF THE CIRCUIT COURT OF THE CITY OF ROANOKE, VIRGINIA, THIS MAP WITH THE CERTIFICATE OF ACKNOWLEDGEMENT THERE TO ANNEXED IS ADMITTED TO RECORD ON May 21 1985 AT 11:35 O'CLOCK A. M.

TESTE: PATSY TESTERMAN, CLERK
BY: Doranne Gregory DEPUTY CLERK

APPROVED: Acting Edward R. Tucker 5/16/86
AGENT FOR ROANOKE CITY PLANNING COMMISSION DATE

Charles M. Huffine 5/16/86
CITY ENGINEER - CDD OF ROANOKE VIRGINIA DATE

Stanley Kazwell OWNER
Mary Lou Kazwell OWNER

STATE OF VIRGINIA
CITY OF ROANOKE TO WIT:

THE FOREGOING INSTRUMENT WAS ACKNOWLEDGED BEFORE ME THIS 6TH DAY OF November 1985 BY STANLEY KAZWELL AND MARY LOU KAZWELL, HUSBAND AND WIFE.

MY COMMISSION EXPIRES: Nov 8, 1988
Paul R. Denny
NOTARY PUBLIC



SURVEY MADE FOR
STANLEY & MARY LOU KAZWELL
BEING A SUBDIVISION OF A 18.825 ACRE TRACT, SITUATE ON OLD MOUNTAIN ROAD N.E. (VA. RT. 605) AND ADJOINING BLOCK 2, MAP OF MONTEREY HILLS, CREATING NEW TRACTS I (2.743 ACRES) AND TRACT II (15.692 ACRES), AND CONVEYING TRACT I (2.743 ACRES) TO THOMAS J. AND SHARON G. WILKERSON

ROANOKE, VIRGINIA
SCALE: 1"=100'
JULY 29, 1985
BY: JACK G. BESS
CERTIFIED LAND SURVEYOR