


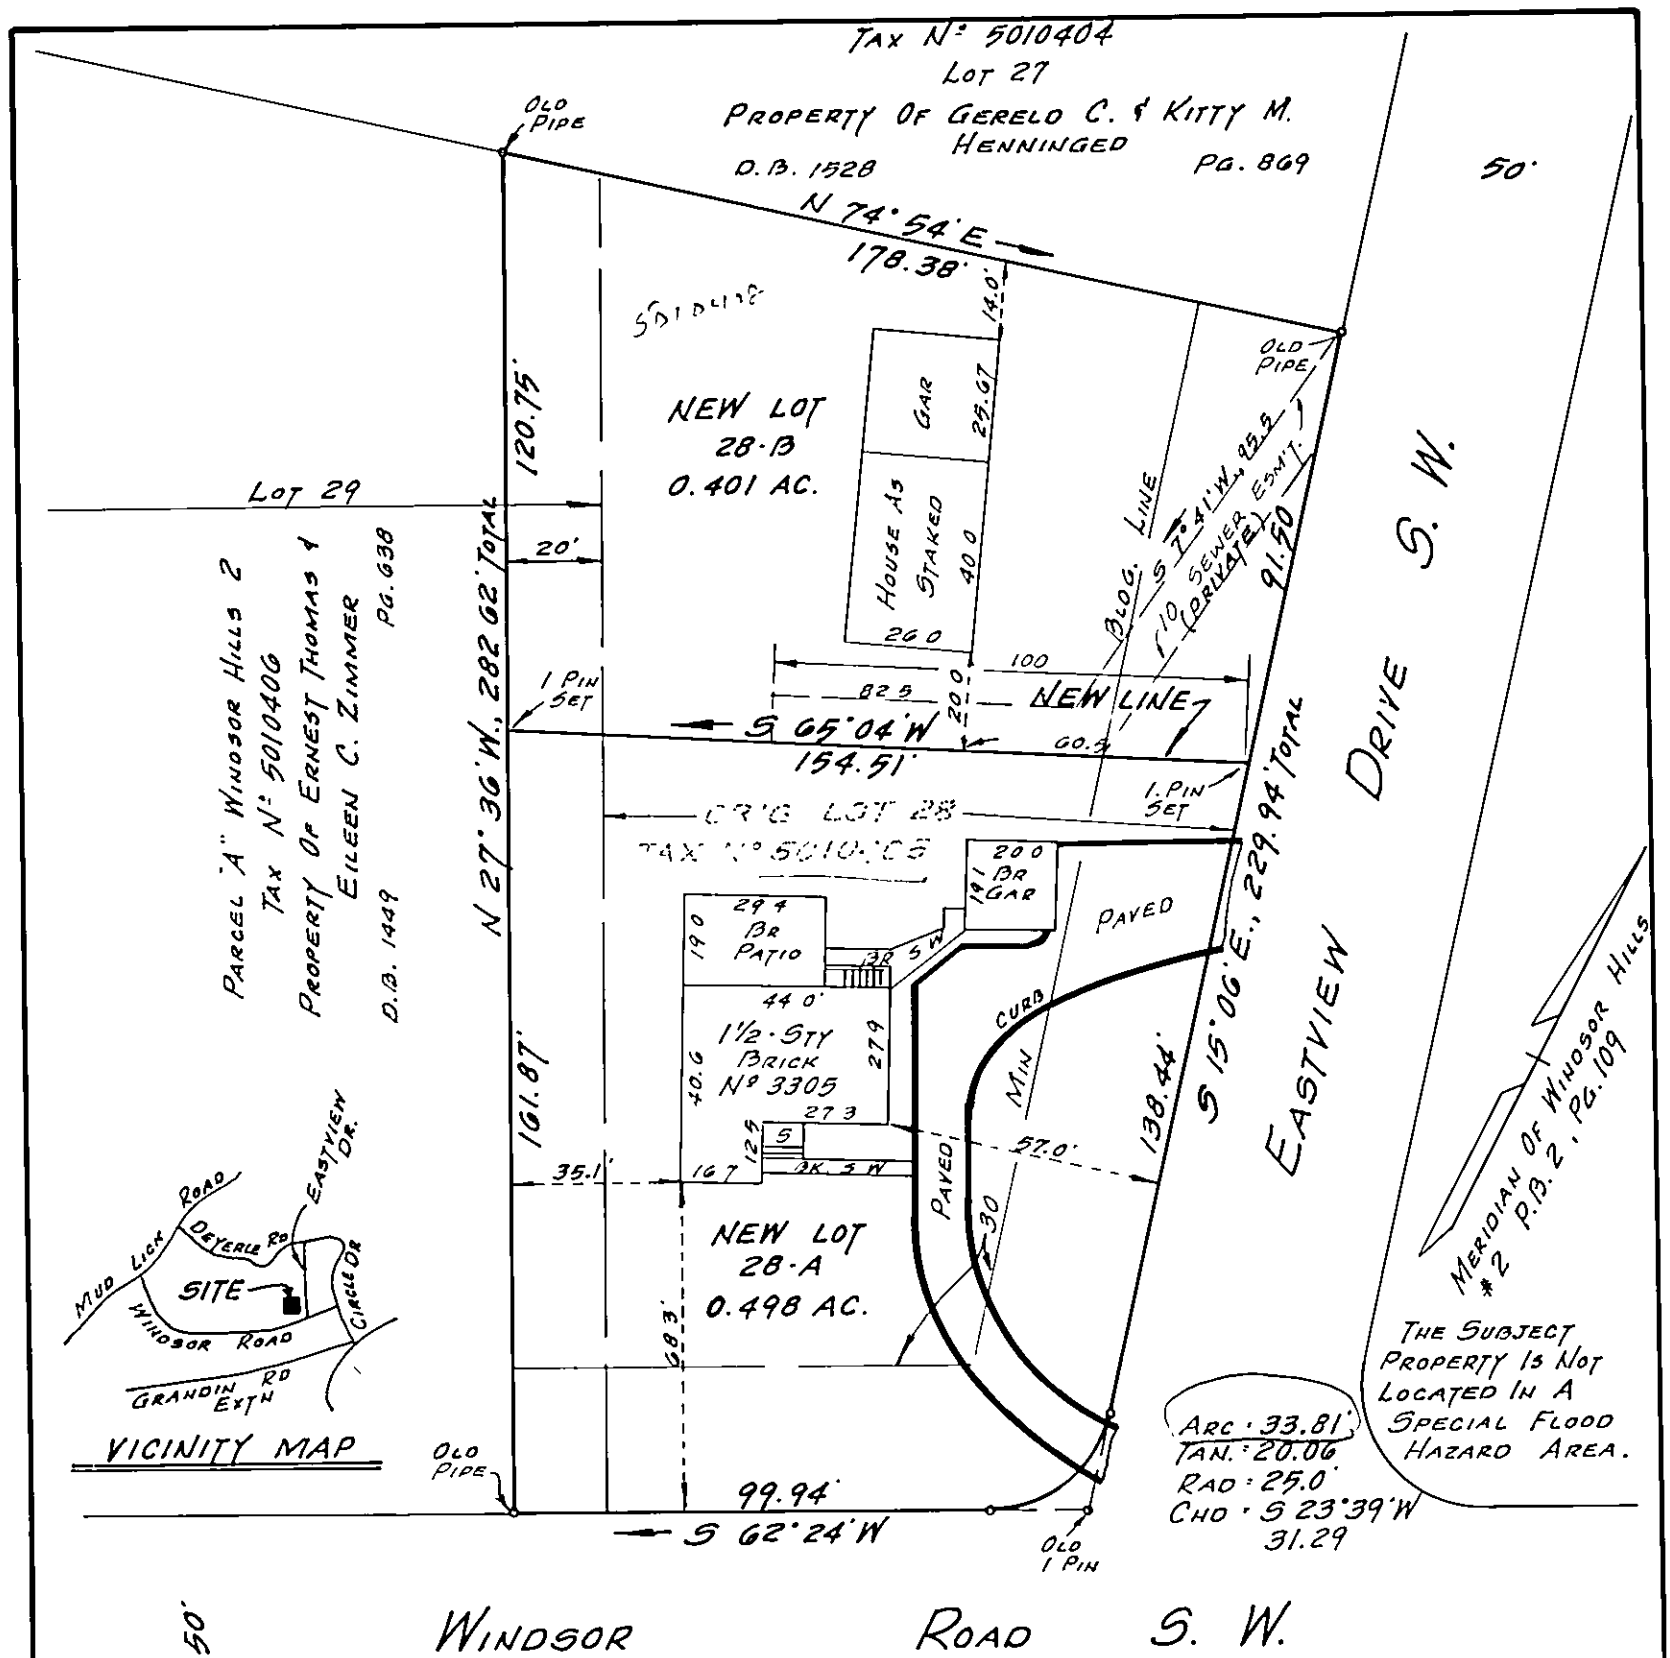

KNOW ALL MEN BY THESE PRESENT, TO WIT:
THAT WILLIAM HOWARD AND JEANNETTE M. WOOD IS THE FEE SIMPLE OWNER OF THE LAND SHOWN HEREON TO BE SUBDIVIDED AND CONVEYED TO SAID OWNER BY DEED RECORDED IN DEED BOOK 492, PAGE 19 RECORDED IN THE CLERKS OFFICE OF THE CIRCUIT COURT OF ROANOKE COUNTY VIRGINIA.

THE SAID OWNERS HEREBY CERTIFY THAT THE SUBDIVISION OF THE LAND SHOWN HEREON IS ENTIRELY WITH THEIR OWN FREE WILL AND CONSENT AS REQUIRED UNDER SECTION 15.1-465 THRU 15.1-485 OF THE 1950 CODE OF THE COMMONWEALTH OF VIRGINIA, AS AMENDED TO DATE, AND FURTHER PURSUANT TO AND IN COMPLIANCE WITH THE PROVISIONS OF TITLE XVI, CHAPTER 2 OF THE CODE OF ROANOKE VIRGINIA, AS AMENDED TO DATE

IN WITNESS WHEREOF ARE HEREBY PLACED THE FOLLOWING SIGNATURES AND SEALS ON 1986.

WILLIAM HOWARD WOOD

JEANNETTE M. WOOD

STATE OF VIRGINIA TO WIT:
CITY OF ROANOKE


I, VERSAL RAE DEARING A NOTARY PUBLIC IN AND FOR THE AFORESAID CITY AND STATE, DO HEREBY CERTIFY THAT WILLIAM HOWARD AND JEANNETTE M. WOOD, WHOSE NAMES ARE SIGNED TO THE FOREGOING WRITING, HAVE APPEARED BEFORE ME AND ACKNOWLEDGED THE SAME ON THIS 28TH DAY OF JULY 1986.

MY COMMISSION EXPIRES Nov. 8, 1988

Thad Rae Dearing
NOTARY PUBLIC

APPROVED:

Edward R. Tucker
AGENT, ROANOKE CITY PLANNING
COMMISSION DATE 9/9/86
Charles M. Huffery
CITY ENGINEER CITY OF ROANOKE
DATE 9/9/86

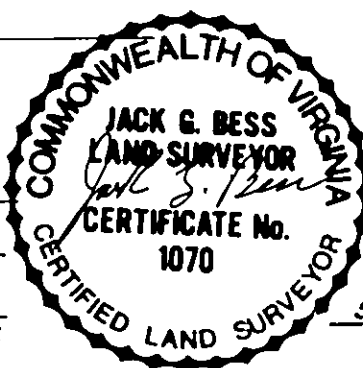

IN THE CLERKS OFFICE OF THE CIRCUIT COURT OF THE CITY OF ROANOKE, VIRGINIA, THIS MAP WAS PRESENTED ON THIS 11th DAY OF September 1986, AND WITH THE CERTIFICATE OF DEDICATION AND ACKNOWLEDGEMENT THEREOF ANNEXED, IS ADMITTED TO RECORD AT 12:00 O'CLOCK P. M.

TESTE: Raisy Testerman, CLERK
BY: Durham L. Tardney
DEPUTY CLERK

PLAT OF SURVEY FOR WILLIAM HOWARD & JEANNETTE M. WOOD SHOWING THE DIVISION OF LOT 28 AND THE EAST 20' OF LOT 29, MAP OF WINDSOR HILLS MAP NO. 2, AND CREATING NEW LOT 28-A (0.498 ACRES AND NEW LOT 28-B (0.401 AC)

ROANOKE,
SCALE: 1"=40'

BY: JACK G. BESS
CERTIFIED LAND SURVEYOR

VIRGINIA
JULY 23, 1986