NOTES:

THIS PLAT IS BASED ON A CURRENT FIELD SURVEY.

THIS PLAT WAS PREPARED WITHOUT THE BENEFIT OF A CURRENT TITLE REPORT AND THERE MAY EXIST ENCUMBRANCES WHICH AFFECT THE SUBJECT PROPERTY THAT ARE NOT SHOWN HEREON.


IRON PINS WERE SET AT ALL CORNERS UNLESS OTHERWISE NOTED. THIS PROPERTY IS NOT LOCATED WITHIN THE LIMITS OF A 100 YEAR FLOOD BOUNDARY AS DESIGNATED BY FEMA. THIS OPINION IS BASED ON AN INSPECTION OF THE FLOOD INSURANCE RATE MAP AND HAS NOT BEEN VERIFIED BY ACTUAL FIELD ELEVATIONS. SEE COMMUNITY PANEL

\$510130 0041 F, MAP \$51161C0041F, DATED FEBRUARY 4, 2005. ZONE "X". THIS PLAT DOES NOT GUARANTEE THE EXISTENCE OR LOCATION OF ANY UNDERGROUND UTILITIES. STORM DRAIN STRUCTURES. SANITARY SEWER MANHOLES AND ALL OTHER SURFACE UTILITIES WERE FIELD LOCATED. ALL UNDERGROUND UTILITIES SHOWN WERE ESTABLISHED USING ABOVE GROUND STRUCTURES AND AVAILABLE UTILITY MAPS. ALL UNDERGROUND UTILITY LINES ARE APPROXIMATE AND SHOULD BE FIELD VERIFIED PRIOR TO THE START OF ANY CONSTRUCTION.


OLD DEED LINES WITHIN THE BOUNDARY AS SHOWN HEREON TO BE VACATED.

LEGAL REFERENCE : D.B. 1679 PG. 28 AND INSTRUMENT # 050008992 THE RECORDATION OF THIS PLAT OF SUBDIVISION DOES NOT CONSTITUTE A

CONVEYANCE OF LAND. ANY LOT, PARCEL OR TRACT OF LAND SHOWN HEREON THAT IS INTENDED FOR SALE AND/OR CONVEYANCE MUST BE CONVEYED BY DEED AND SAID DEED MUST BE RECORDED IN THE OFFICE OF THE CLERK OF CIRCUIT COURT OF THE CITY OF ROANOKE.

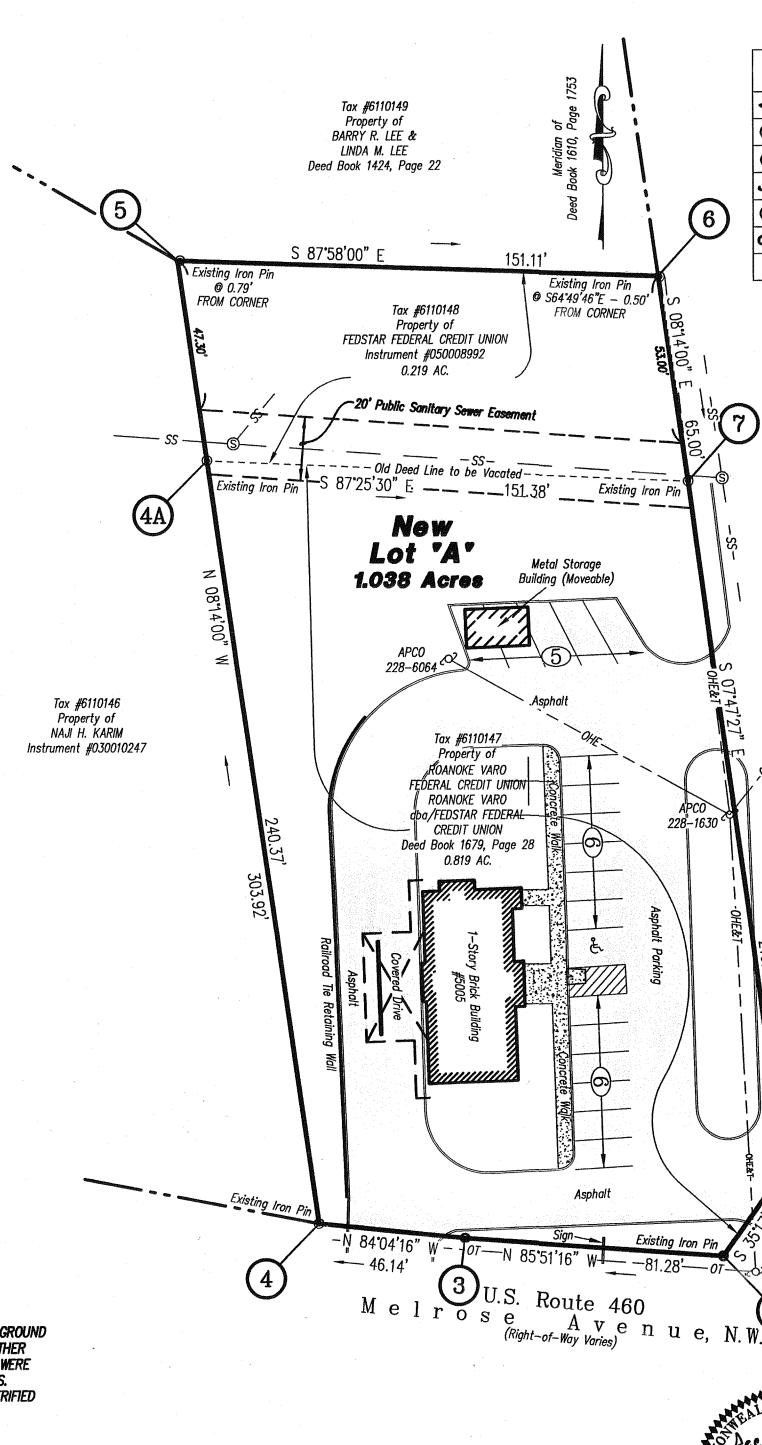

Legend ◆ Directional Arrow 419 Sanitary Sewer Manhole Existing Property Monument Utility Pole Property Corner Number of Parking Spaces Handi-Cap Parking

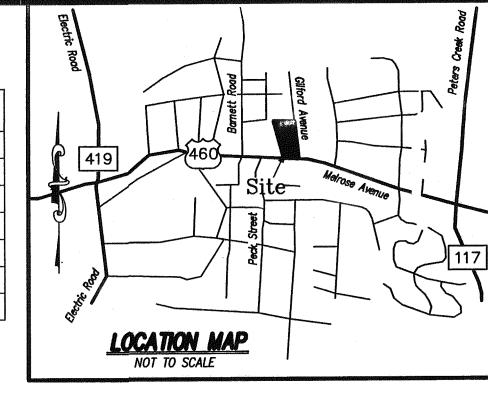

M.B.

, PG. <u>2944</u>

PHONE: (540) 7 FAX: (540) 7 : MAIL@LUMSDEN

4664 BRAMBLETON A P.O. BOX 20669 ROANOKE, VIRGINIA

	EASTING	NORTHING	ORNER
	5146.16804	5016.48087	1
	5126.96767	4989.35932	2
	5045.90033	4995.23509	3
	5000.00376	5000.00143	4
_	4956.48163	5300.78445	5
	5107.49651	5295.42293	6
_	5116.80502	5231.09146	7
_	5146.16804	5016.48087	1

ABBRE	V. DESCRIPTION
APCO	Appalachian Power Company
D.B.	Deed Book
INST.	Instrument
OHE	Overhead Electric
OHE&T	Overhead Electric & Telephone
OT	Overhead Telephone
SS	Sanitary Sewer Line
AC.	Acres

APPROVED: AGENT. ROANOKE CITY PLANNING COMMISSION Hump C. Schirm 12.07.05 CITY ENGINEER. ROANOKE. VIRGINIA

IN THE CLERK'S OFFICE OF THE CIRCUIT COURT OF THE CITY OF ROANOKE, VIRGINIA, THIS PLAT WITH THE CERTIFICATE OF ACKNOWLEDGMENT THERETO ANNEXED IS ADMITTED TO RECORD ON December 9, 2005, AT 1:58 O'CLOCK P.M.

TESTEE: BRENDA S. HAMILTON DEPUTY CLERK

> PLAT OF SURVEY COMBINING

PART OF SECTION 1, WOODSON ADDITION (0.819 AC.)

> D.B. 1679, PG. 28 PROPERTY OF

ROANOKE VARO FEDERAL CREDIT UNION

dba/FEDSTAR FEDERAL CREDIT UNION AND A

0.21 AC. PARCEL,

WOODSON ADDITION (0.219 AC.)

INST. # 050008992 PROPERTY OF

FEDSTAR FEDERAL CREDIT UNION CREATING HEREON NEW

"LOT A" (1.038 AC.) SITUATED AT THE INTERSECTION OF

MELROSE AVENUE N.W. AND GILFORD AVE. N.W.

ROANOKE, VIRGINIA

N ASSOCIATES, P.C. S-SURVEYORS-PLANNERS VIRGINIA LUMSDEN ENGINEERS-SI ROANOKE, VIF

M.B. ____, PG. _

GRAPHIC SCALE

(IN FEET)

1 inch = 30 ft.

0643

 Ω