


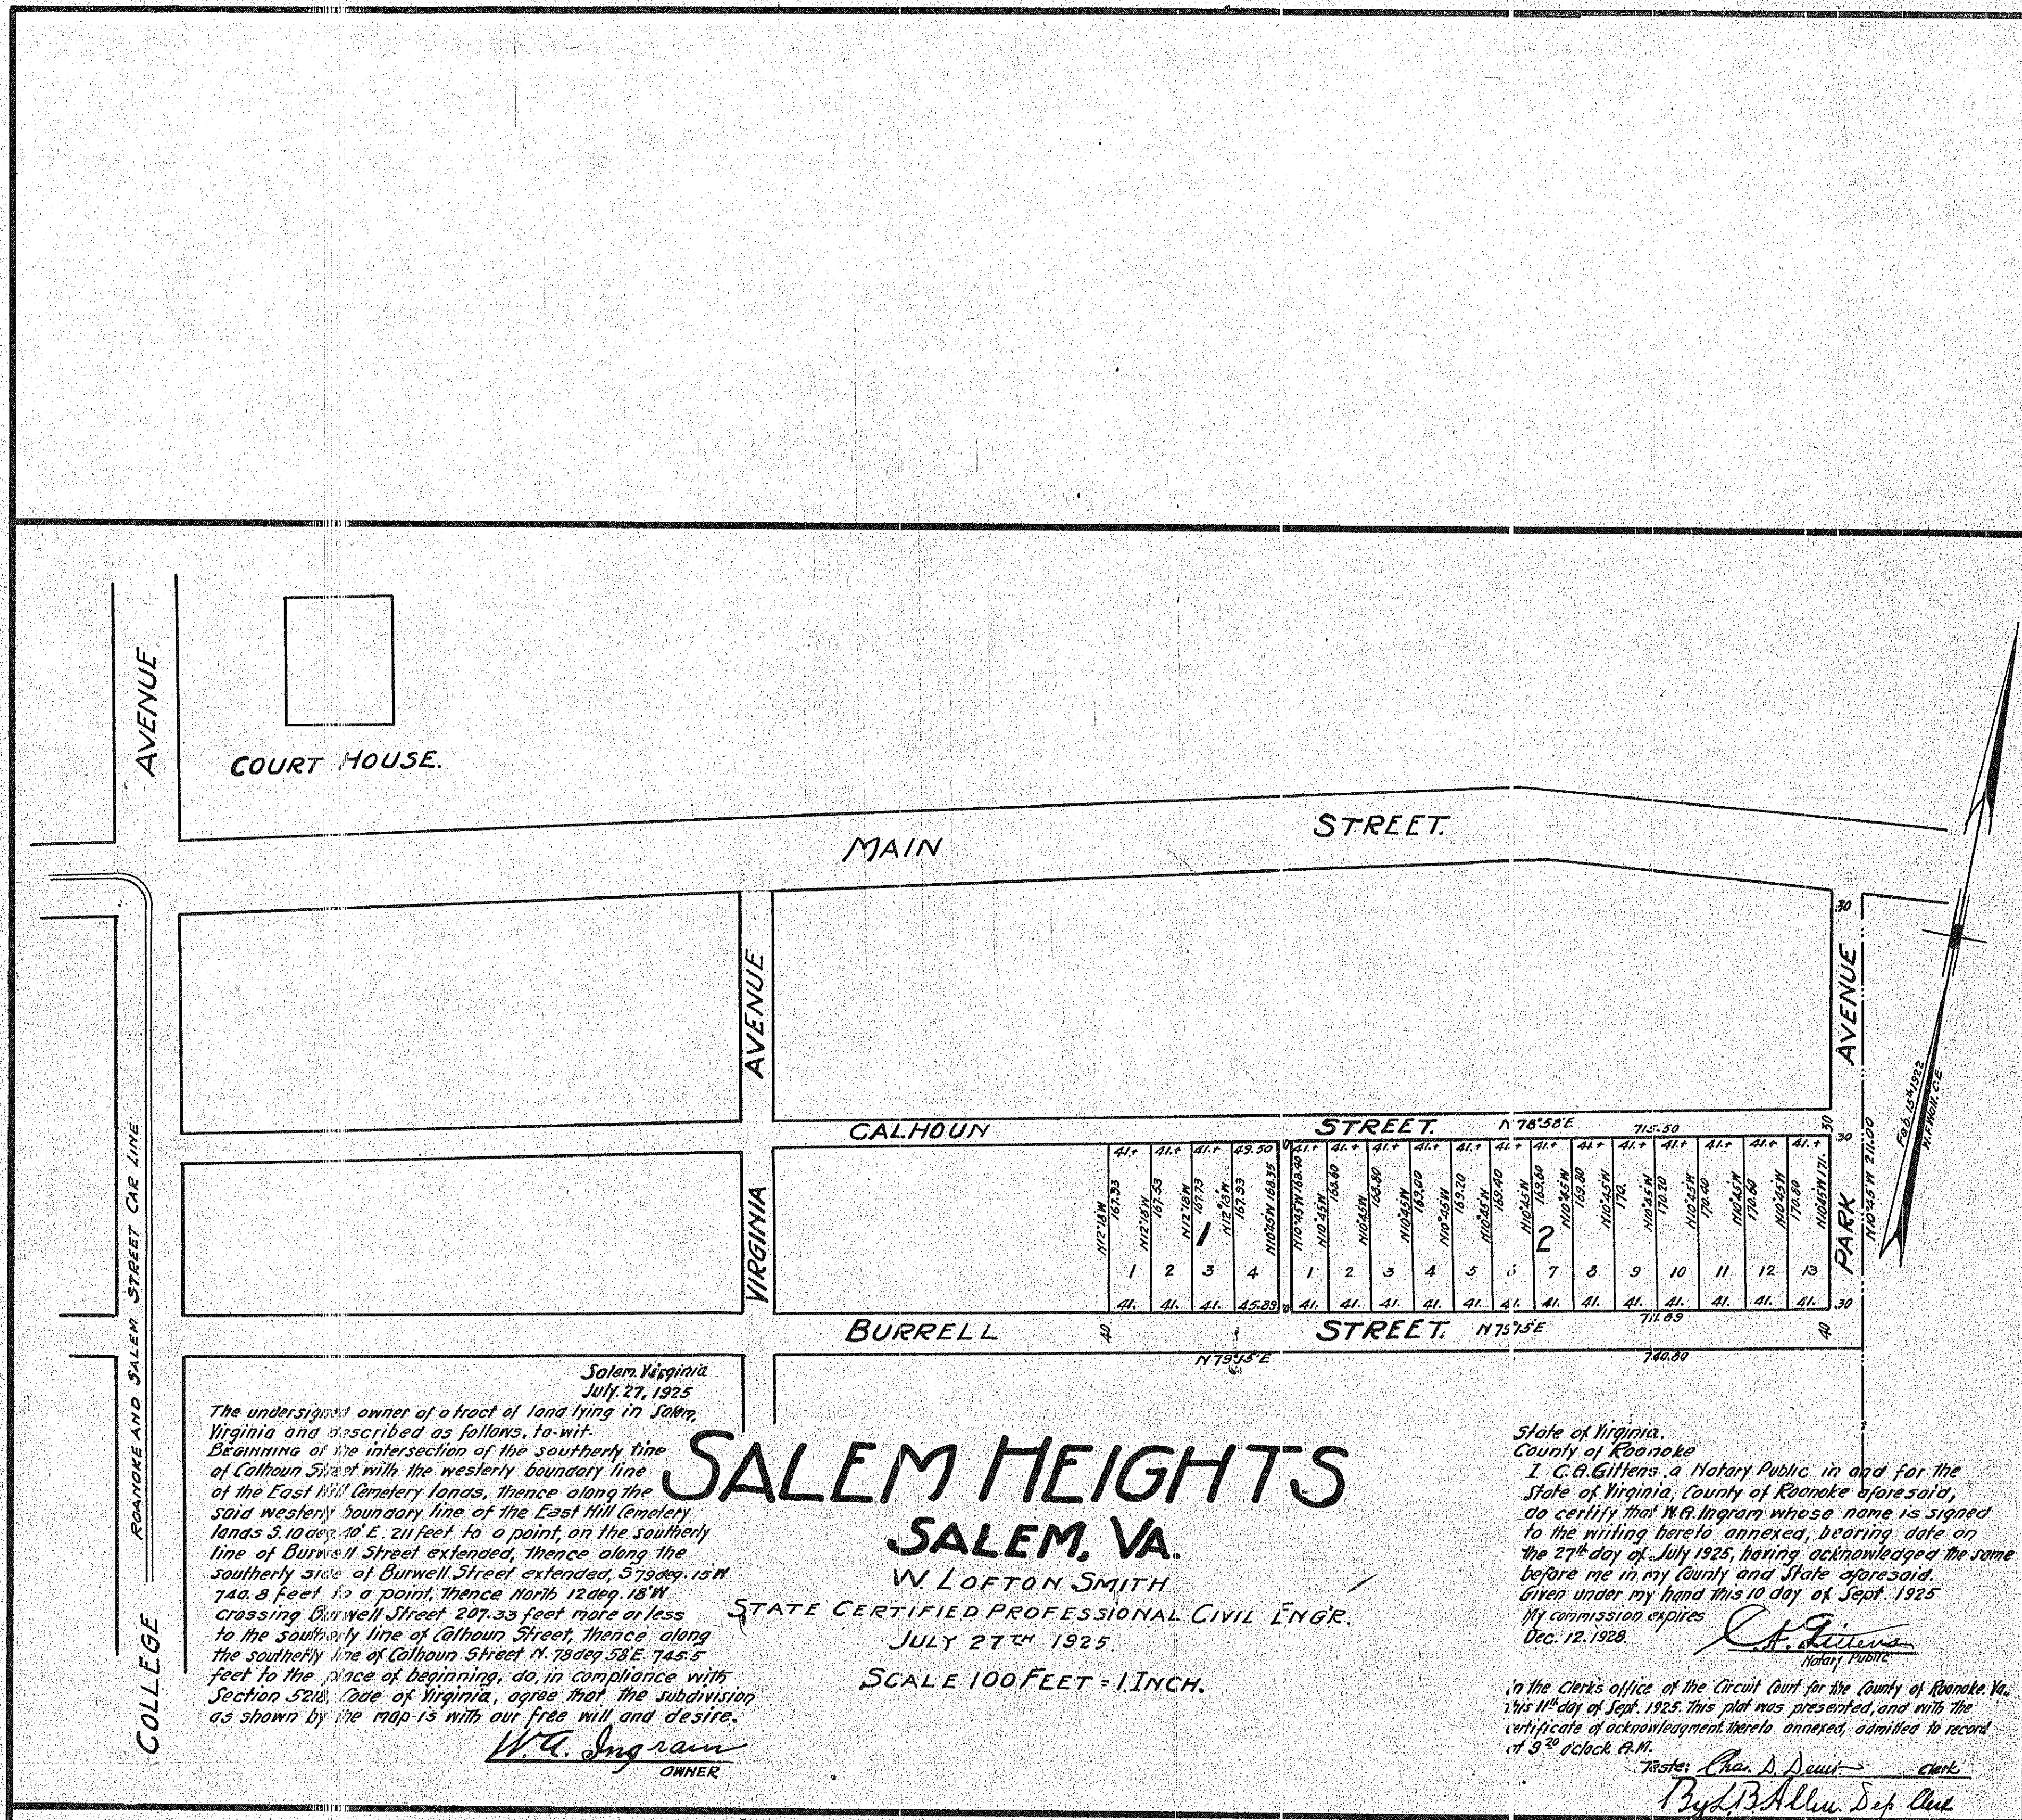

The undersigned owner of a tract of land lying in Salem, Virginia and described as follows, to-wit:
Beginning at the intersection of the southerly line of Calhoun Street with the westerly boundary line of the East Hill Cemetery lands, thence along the said westerly boundary line of the East Hill Cemetery lands 3.10 deg. 40' E. 211 feet to a point, on the southerly line of Burwell Street extended, thence along the southerly side of Burwell Street extended, 57 deg. 15' N. 740.8 feet to a point, thence North 12 deg. 18' W. crossing Burwell Street, 207.33 feet more or less to the southerly line of Calhoun Street, thence along the southerly line of Calhoun Street N. 70 deg. 53' E. 745.5 feet to the place of beginning, do, in compliance with Section 5210, Code of Virginia, agree that the subdivision as shown by the map is with our free will and desire.

W. E. Ingram
OWNER

SALEM HEIGHTS
SALEM, VA.
W. LOFTON SMITH
STATE CERTIFIED PROFESSIONAL CIVIL ENGR.
JULY 27th 1925.
SCALE 100 FEET = 1 INCH.

State of Virginia,
County of Roanoke.
I, C. B. Gillers, a Notary Public in and for the State of Virginia, County of Roanoke aforesaid, do certify that W. E. Ingram whose name is signed to the writing hereto annexed, bearing date on the 27th day of July 1925, having acknowledged the same before me in my County and State aforesaid, given under my hand this 10 day of Sept. 1925. My commission expires Dec. 12, 1928.

C. B. Gillers
Notary Public

In the Clerk's office of the Circuit Court for the County of Roanoke, Va., this 10th day of Sept. 1925, this plat was presented, and with the certificate of acknowledgment thereto annexed, admitted to record at 9³⁰ o'clock A.M.


Teste: *Chas. D. Seunt* Clerk
Byrd B. Allen Dep. Clerk

This tracing made July 30th 1928, from original blue prints on file in the Office of the Clerk of the Circuit Court of Roanoke County, at Salem, Virginia.
Made by: *W. R. Plummer*
Checked by: *J. R. Hildebrand*

The undersigned owner of a tract of land lying in Roanoke County, Virginia, and described as follows, to-wit: - BEGINNING at the south, east corner of Courtland Avenue and 10th Street, thence along the southerly side of Courtland Avenue, 5.46 deg. 49' E. 692.8 feet more or less to the westerly side of 9th St., thence along the westerly side of 9th Street, N. 32 deg. 52' E. 314.26 feet to an angle point in 9th Street, thence still along the westerly side of 9th Street, N. 87 deg. 26' E. 35. feet to the northerly side of Greenland Avenue, thence along the northerly side of Greenland Avenue, N. 46 deg. 49' W. 743.07 feet to the westerly side of 10th Street, thence along the westerly side of 10th St. the westerly side of Courtland Avenue, thence along the southerly side of Courtland Avenue in an easterly direction, 42.17 more or less to the place of BEGINNING, do, in compliance with Section 5210, Code of Virginia, agree that the subdivision as shown by this map is with their free will and desire.

Ida V. Crowder Trustee for H. C. Crowder, Dec'd.
State of Virginia, *W. E. Porter* Not. Public.
City of Roanoke. *M. W. Trout* Not. Public.
I, H. P. Glasgow, a Notary Public in and for the City and State aforesaid, do hereby certify that Ida V. Crowder, Trustee for H. C. Crowder, Dec'd., M. E. Porter and Effie Thompson Porter, whose names are signed to the foregoing writing have acknowledged the same before me in my City and State aforesaid, given under my hand this 29th day of November, 1925.

H. P. Glasgow
Notary Public

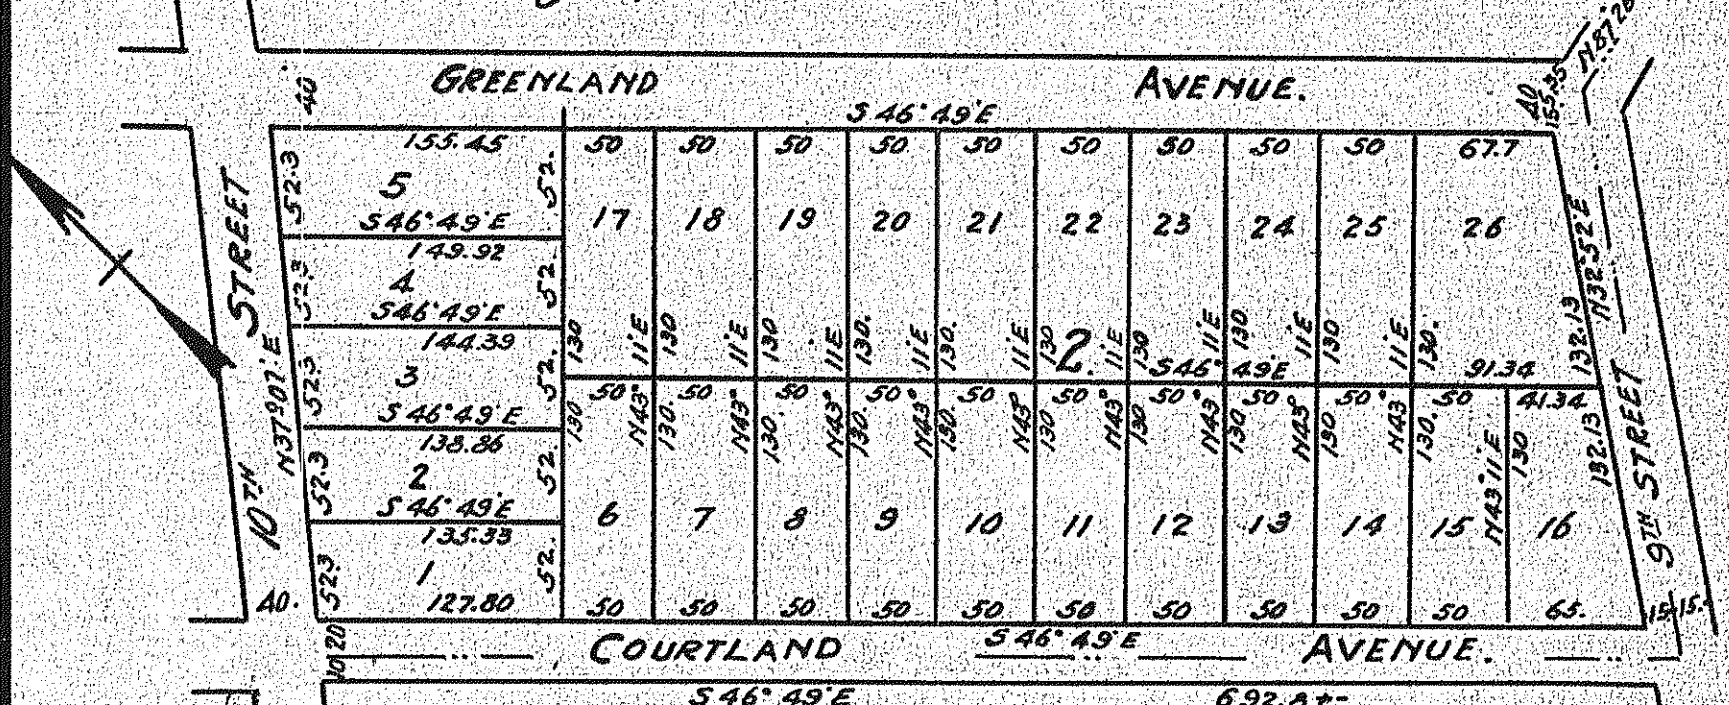

BLOCK 2 OF THE
GREENLAND COURT.
IN
ROANOKE COUNTY, VA.
OWNED BY
H. C. CROWDER.
W. Lofton Smith
State Certified Professional Civil Engineer.
April 8th 1924.

State of Virginia,
City of Roanoke.
I, Barbara Hope Rogan, a Notary Public in and for the City and State aforesaid, do hereby certify that Ida V. Crowder, Trustee for H. C. Crowder, Dec'd., W. E. Porter and Effie Thompson Porter, whose names are signed to the foregoing writing have personally appeared before me in my City and State and acknowledged the same, given under my hand this 29th day of November, 1925. My commission expires November 29, 1928.

Barbara Hope Rogan
(Commissioned Barbara Hope Rogan)

In the Clerk's Office of the Circuit Court for the County of Roanoke, Va., this 10th day of Nov. 1925, this map was presented, and with the certificate of acknowledgment thereto annexed, admitted to record at 10 o'clock A.M.

Teste: *Chas. D. Seunt* Clerk
Byrd B. Allen Dep. Clerk