

The foregoing sub-division known as Lot 5, Section 18, Villa Heights of the following property---
 BEGINNING of a point on the North Side of Florida Avenue, 314.5 feet East of the Northeast corner of Florida Avenue and Lafayette Boulevard; thence N. 12° 15' E. 177.76 feet to a point; thence S. 82° 15' E. 287.2 feet to the West side of Cove Road; thence S. 4° 52' W. 200 feet to the corner of Florida Avenue and Cove Road; thence N. 77° 45' W. 328.30 feet to the place of BEGINNING.

As appears by this plot, is with the free consent and is in accordance with the desire of the undersigned owner and proprietor.

Harry Rosenberg
 OWNER

In the Clerk's Office of the Circuit Court for the County of Roanoke Va, this 2nd day of February 1927 this map was presented, and with the certificate of acknowledgment thereto annexed admitted to record at 3 o'clock P.M.

Teste: Chas. A. DeWitt Clerk


State of Virginia,
 City of Roanoke, To-wit:-

I, S. E. Mason, a Notary Public in and for the City and State aforesaid, do hereby certify that Harry Rosenberg whose name is signed to the above writing has this day personally appeared before me in my City and State aforesaid, and acknowledged the same.

Given under my hand this 25th day of January, 1927.

S. E. Mason
 Notary Public


My commission expires on the 25th day of August, 1928.

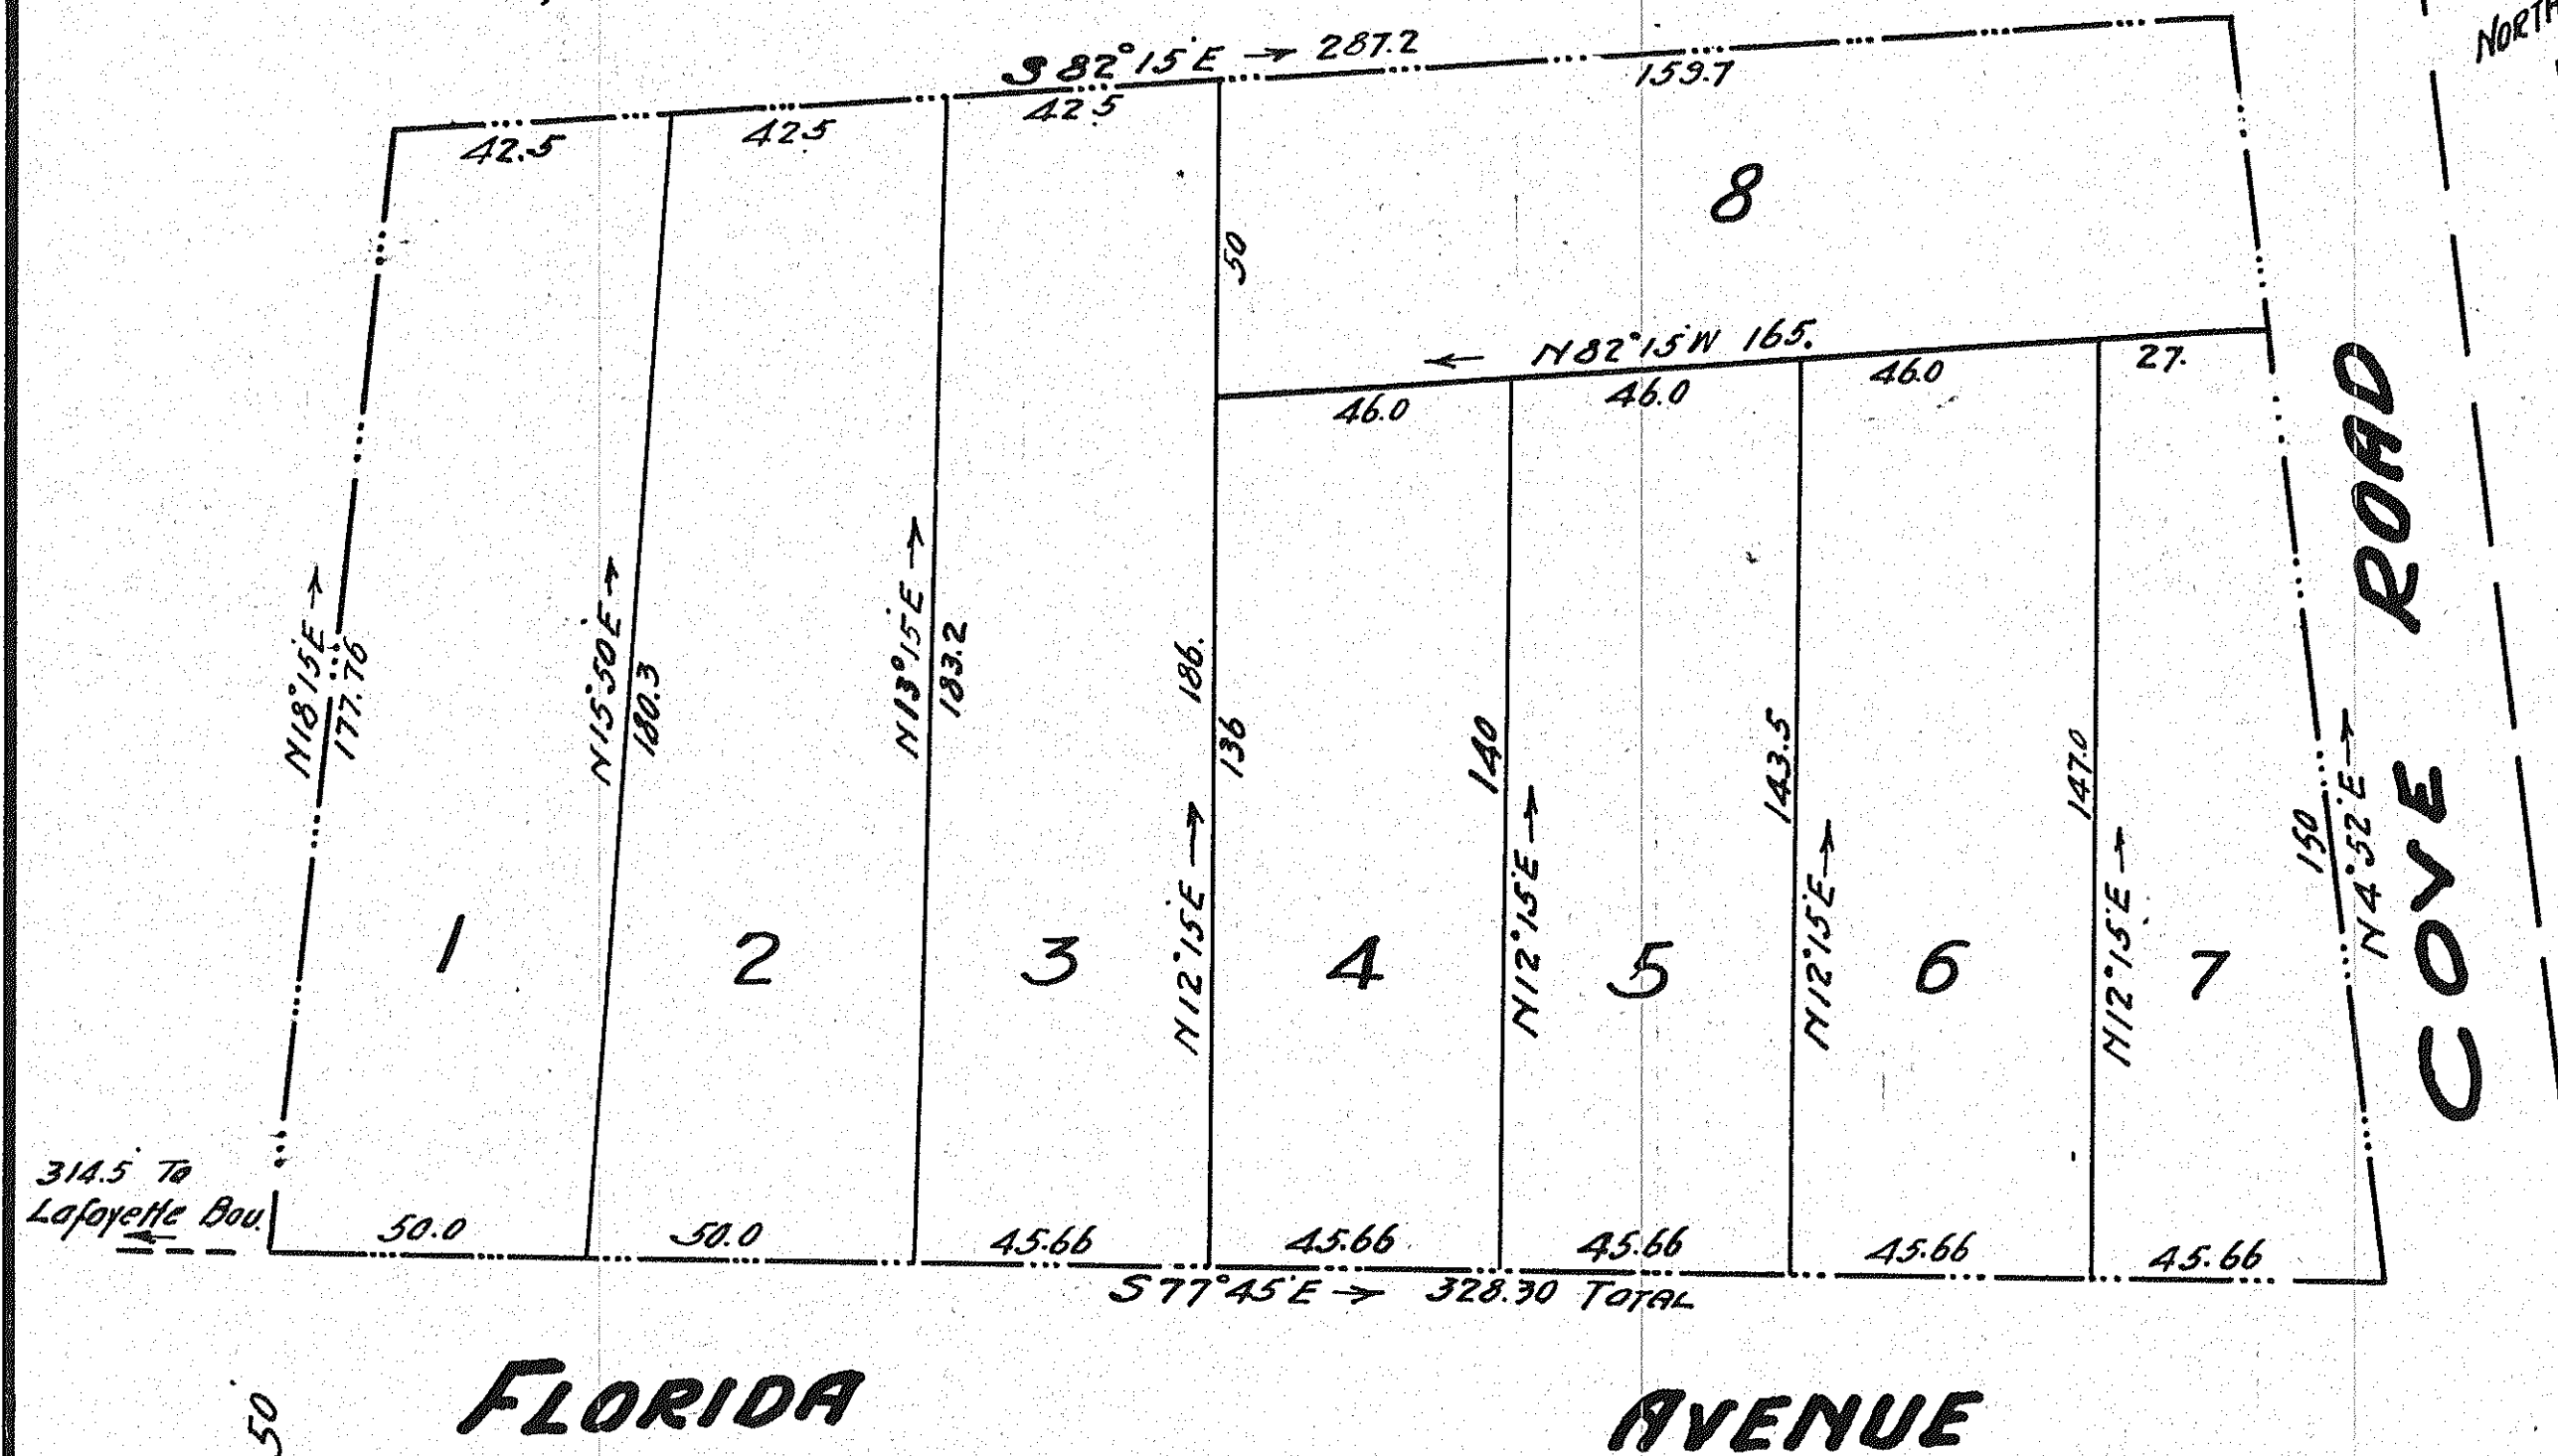

**MAP
 MADE FOR
 HARRY ROSENBERG
 SHOWING
 SUBDIVISION OF LOT 5 SEC. 18- VILLA HEIGHTS.
 ROANOKE COUNTY, VIRGINIA.**

Date:- May 12, 1926. By C. B. MALCOLM Registered Engr. #235 Scale:- 1"=30'

This tracing made August 31st 1928 from Original Blue Print on file in the Office of the Clerk of the Circuit Court of Roanoke County of Salem Virginia.
 Made by: W. R. Adams
 Checked by: J. R. Hildebrand

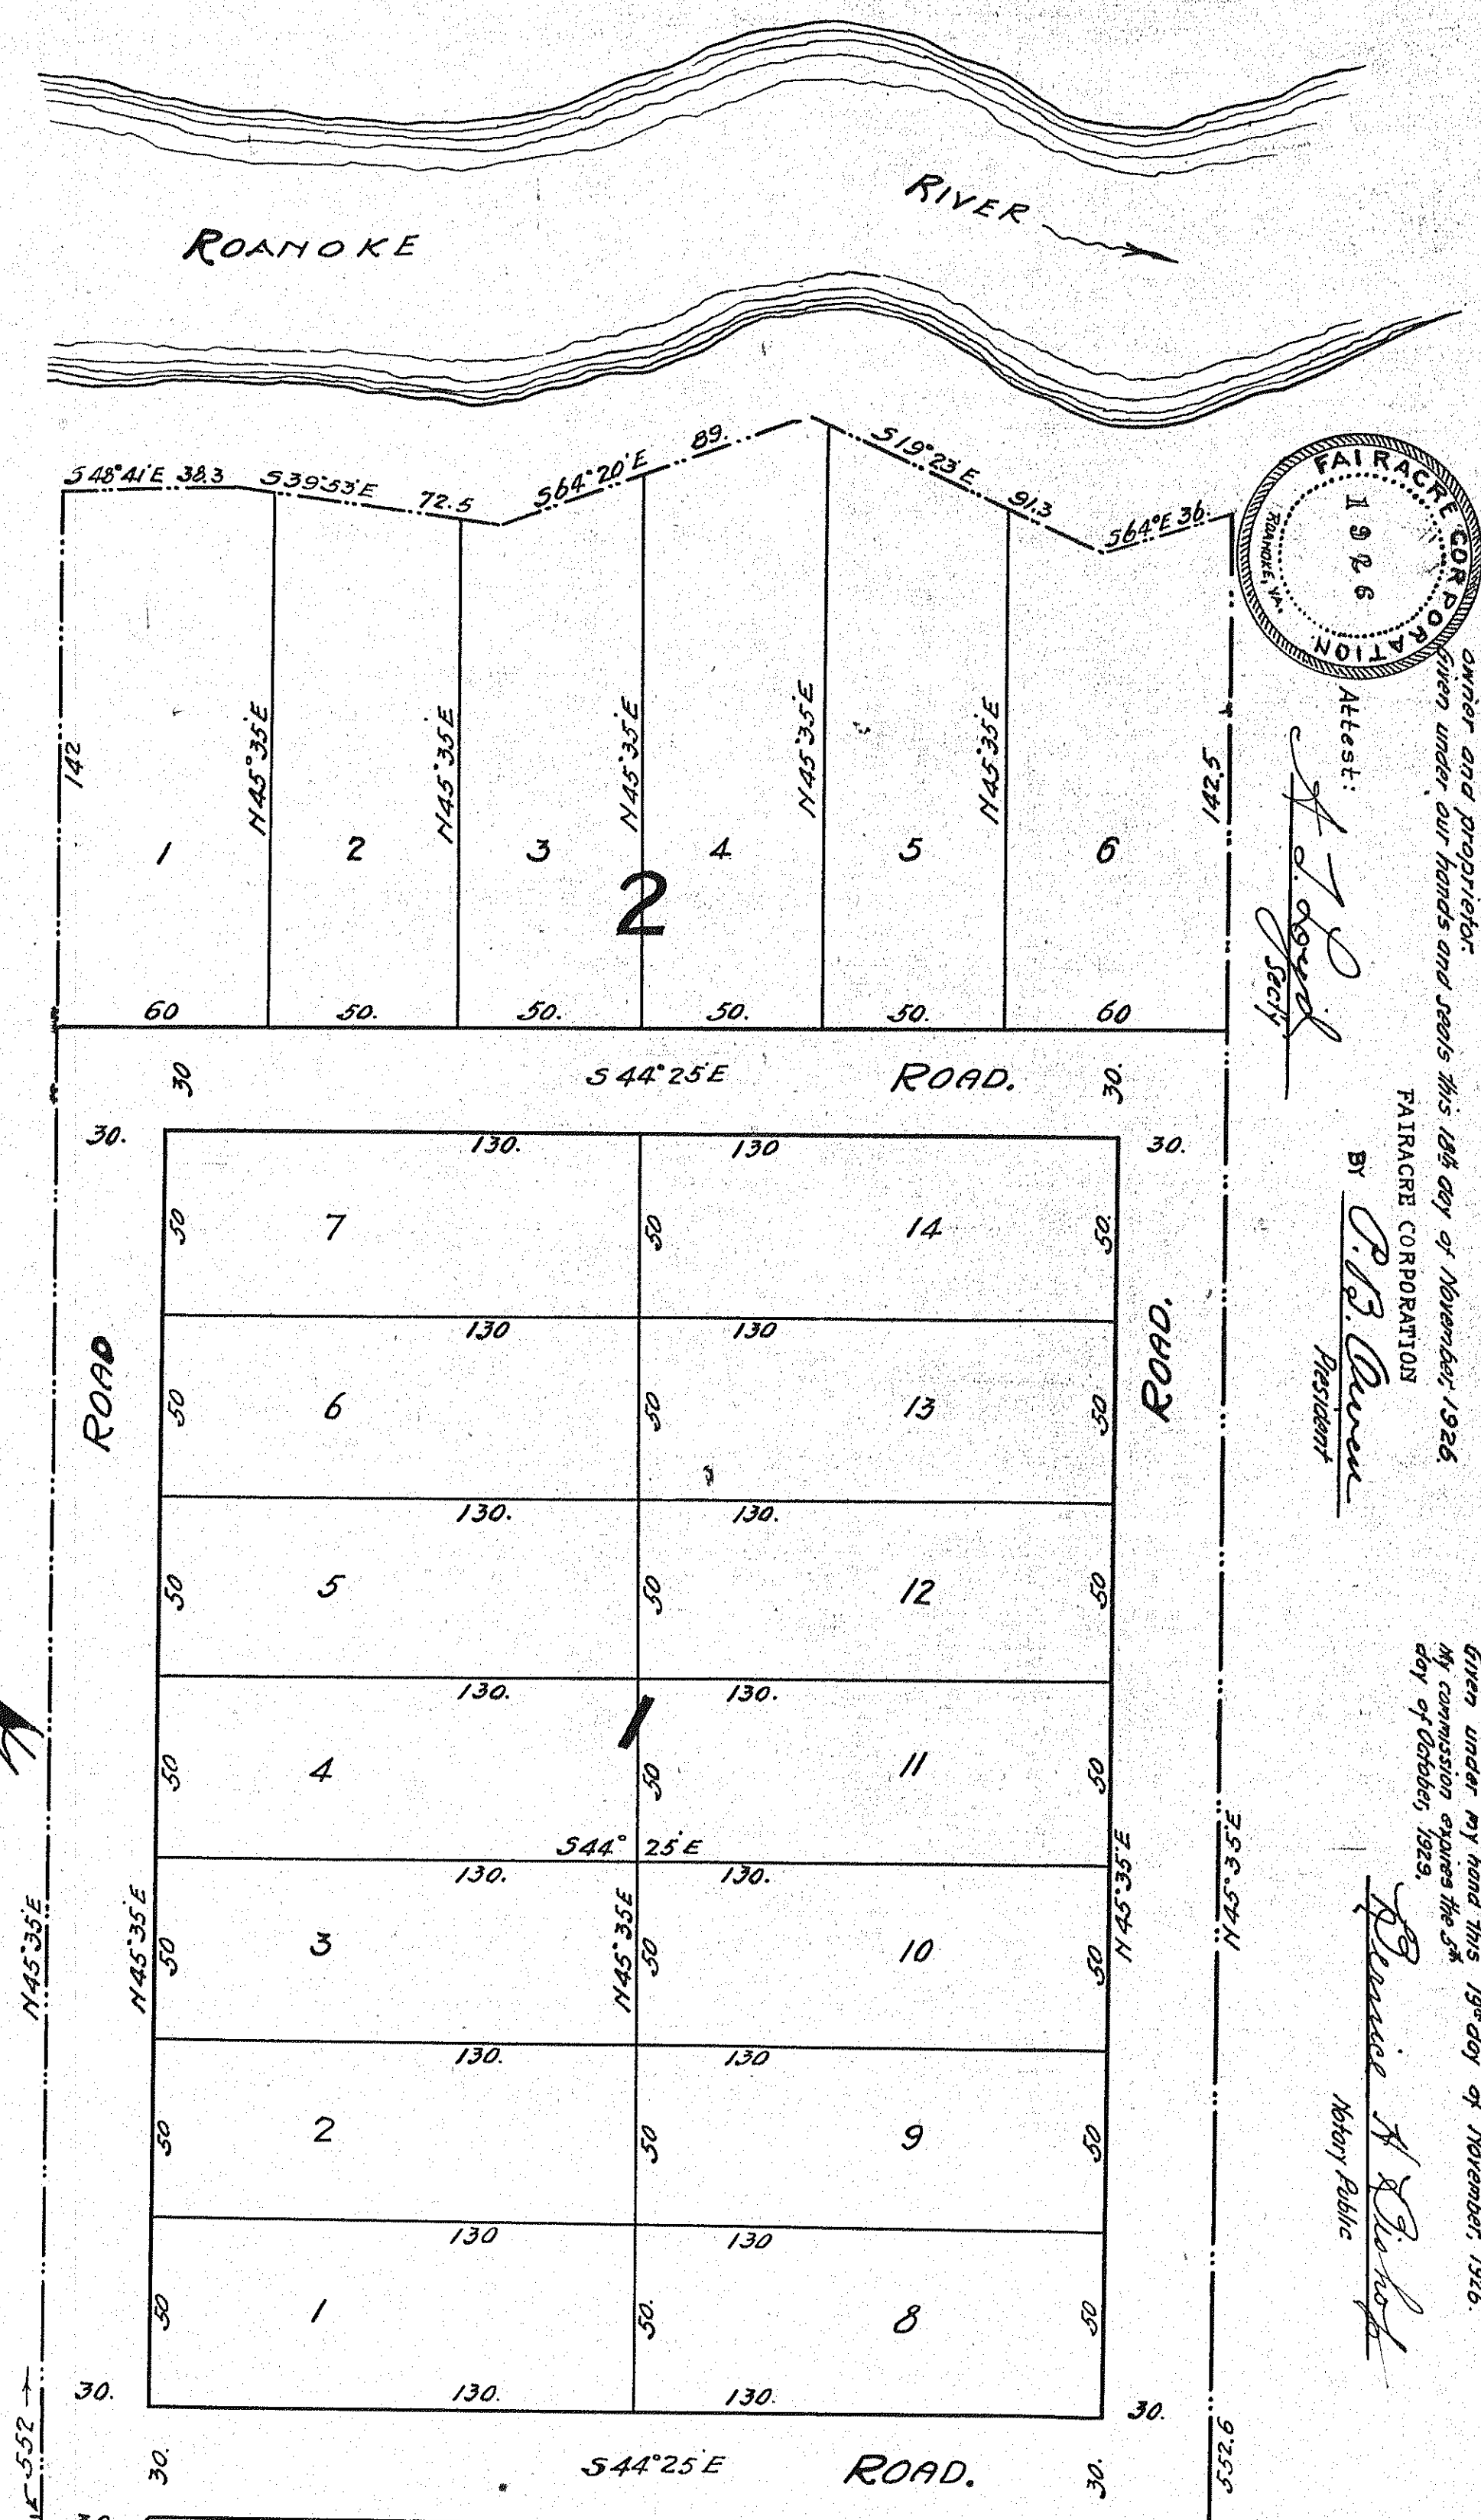

**SUB-DIVISION OF LOTS 4 & 5 AS SHOWN BY
 HILL TOP MAP
 BEING A PORTION OF LOT 2 SEC. 23.
 RIVERDALE FARM CORPORATION.
 IN ROANOKE COUNTY, VA.
 NOVEMBER 10TH 1926.
 SCALE 40 FEET = 1 INCH.**

In the Clerk's Office of the Circuit Court for the County of Roanoke Va, this 13th day of Jan. 1927 this map was presented, and with the certificate of acknowledgment thereto annexed admitted to record at 11 o'clock A.M.

Teste: Chas. A. DeWitt Clerk
R. B. Allen Dep. Clerk



Attest: J. J. DeWitt
 Clerk

By P. B. Green
 President

State of Virginia,
 City of Roanoke, To-wit:-
 I, Bernice H. Bishop, a Notary Public in and for the City and State aforesaid, do hereby certify that Bernice H. Bishop and R. B. Green, whose names are signed to the above writing have each this day personally appeared before me in my said City and State aforesaid, and acknowledged the same before me. I have this day of November, 1926.
 My commission expires the 31st day of October, 1928.

Bernice H. Bishop
 Notary Public