


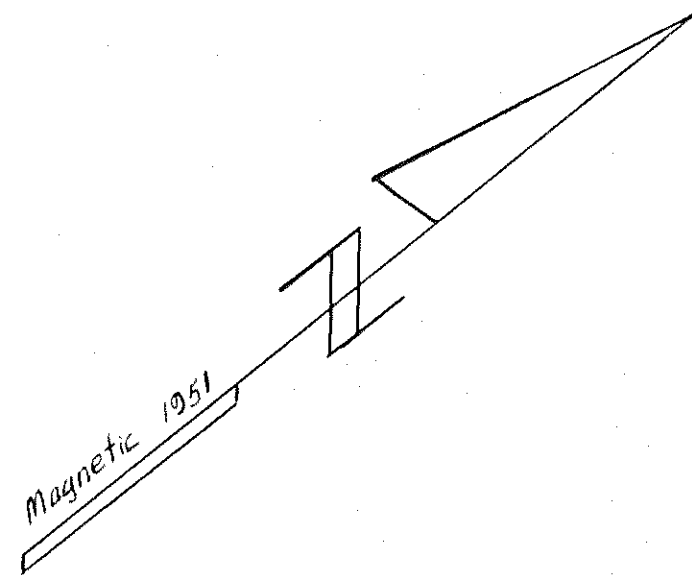

MAP OF
PLAIN VIEW
SUBDIVISION
OWNED BY JOSEPH P. DIVERS
AND CARRIE A. DIVERS
ON VA. ROUTE NO. 116 - NORTHWEST OF ROANOKE CITY
ROANOKE COUNTY
VA.
SCALE: 1" = 60' MAY 7, 1951

BY: T. D. PARKER
STATE CERTIFIED ENGINEER

BOUNDARY TABULATION						
Line	Bearing	Distance	N	S	E	W
A-B	S 33-35-30 E	207.68		172.40	115.81	
B-C	N 43-39 E	425.0	307.52		293.36	
C-D	S 44-21 E	50.03		35.78	34.97	
D-E	S 43-39 W	416.32		301.24		287.36
E-F	S 51-15 E	175.99		110.16	137.25	
F-G	S 38-45 W	840.0		653.10		525.77
G-H	N 51-15 W	498.0	311.71			388.38
H-I	N 43-25 E	351.15	255.06		241.35	
I-J	S 51-15 E	234.45		146.75	182.84	
J-K	N 38-45 E	280.0	218.37		175.26	
K-L	N 51-15 W	211.61	132.45			165.03
L-M	N 43-25 E	270.23	196.29		185.73	
M-A	N 43-25 E	270.23	196.29		185.73	
Totals			1421.40	1421.43	1366.57	1366.54

Note: There is no public water supply or sewage system available at present. Individual wells and septic tanks are necessary.

Know all men by these presents, to wit- That Joseph P. Divers and Carrie A. Divers are the owners of the tract of land shown hereon, bounded by corners A-B-C-D-E-F-G-H-I-J-K-L-M, known as Plain View; the said owners certify that they have subdivided this land into lots as shown hereon, entirely with their own, free will and accord as required by the Code of Virginia.

In witness whereof is hereby placed the signatures of said owners on this 7th day of June 1951.


Joseph P. Divers - owner
Carrie A. Divers - owner

I, Sadie Wood, a Notary Public in and for the aforesaid State and County do hereby certify that Joseph P. Divers and Carrie A. Divers, whose names are signed to the foregoing writing bearing date of June 7th, 1951, have personally appeared before me and acknowledged the same on this 7th day of June 1951.

My Commission Expires, Oct. 10, 1951.
Sadie Wood - Notary Public

APPROVED: J. P. W. [Signature] 6-14-51
City Engineer - Roanoke, Va. date
Director of Public Works
APPROVED: J. R. Hildebrand 6-14-51
Agent for Roanoke Planning Commission date
APPROVED: H. A. Jaybe 6-25-51
Chairman of Board of Supervisors of Roanoke County, Va. date
APPROVED: Paul B. [Signature] 6-25-51
Secretary of Roanoke County Planning Commission date

The source of the title of the owner of this subdivision is the deed from Elias B. Huffman and wife to Joseph P. Divers and Carrie A. Divers as recorded in Deed Book 111, page 566 and in Deed Book 204, page 186, in the Clerk's Office for the Circuit Court of Roanoke County, Va.

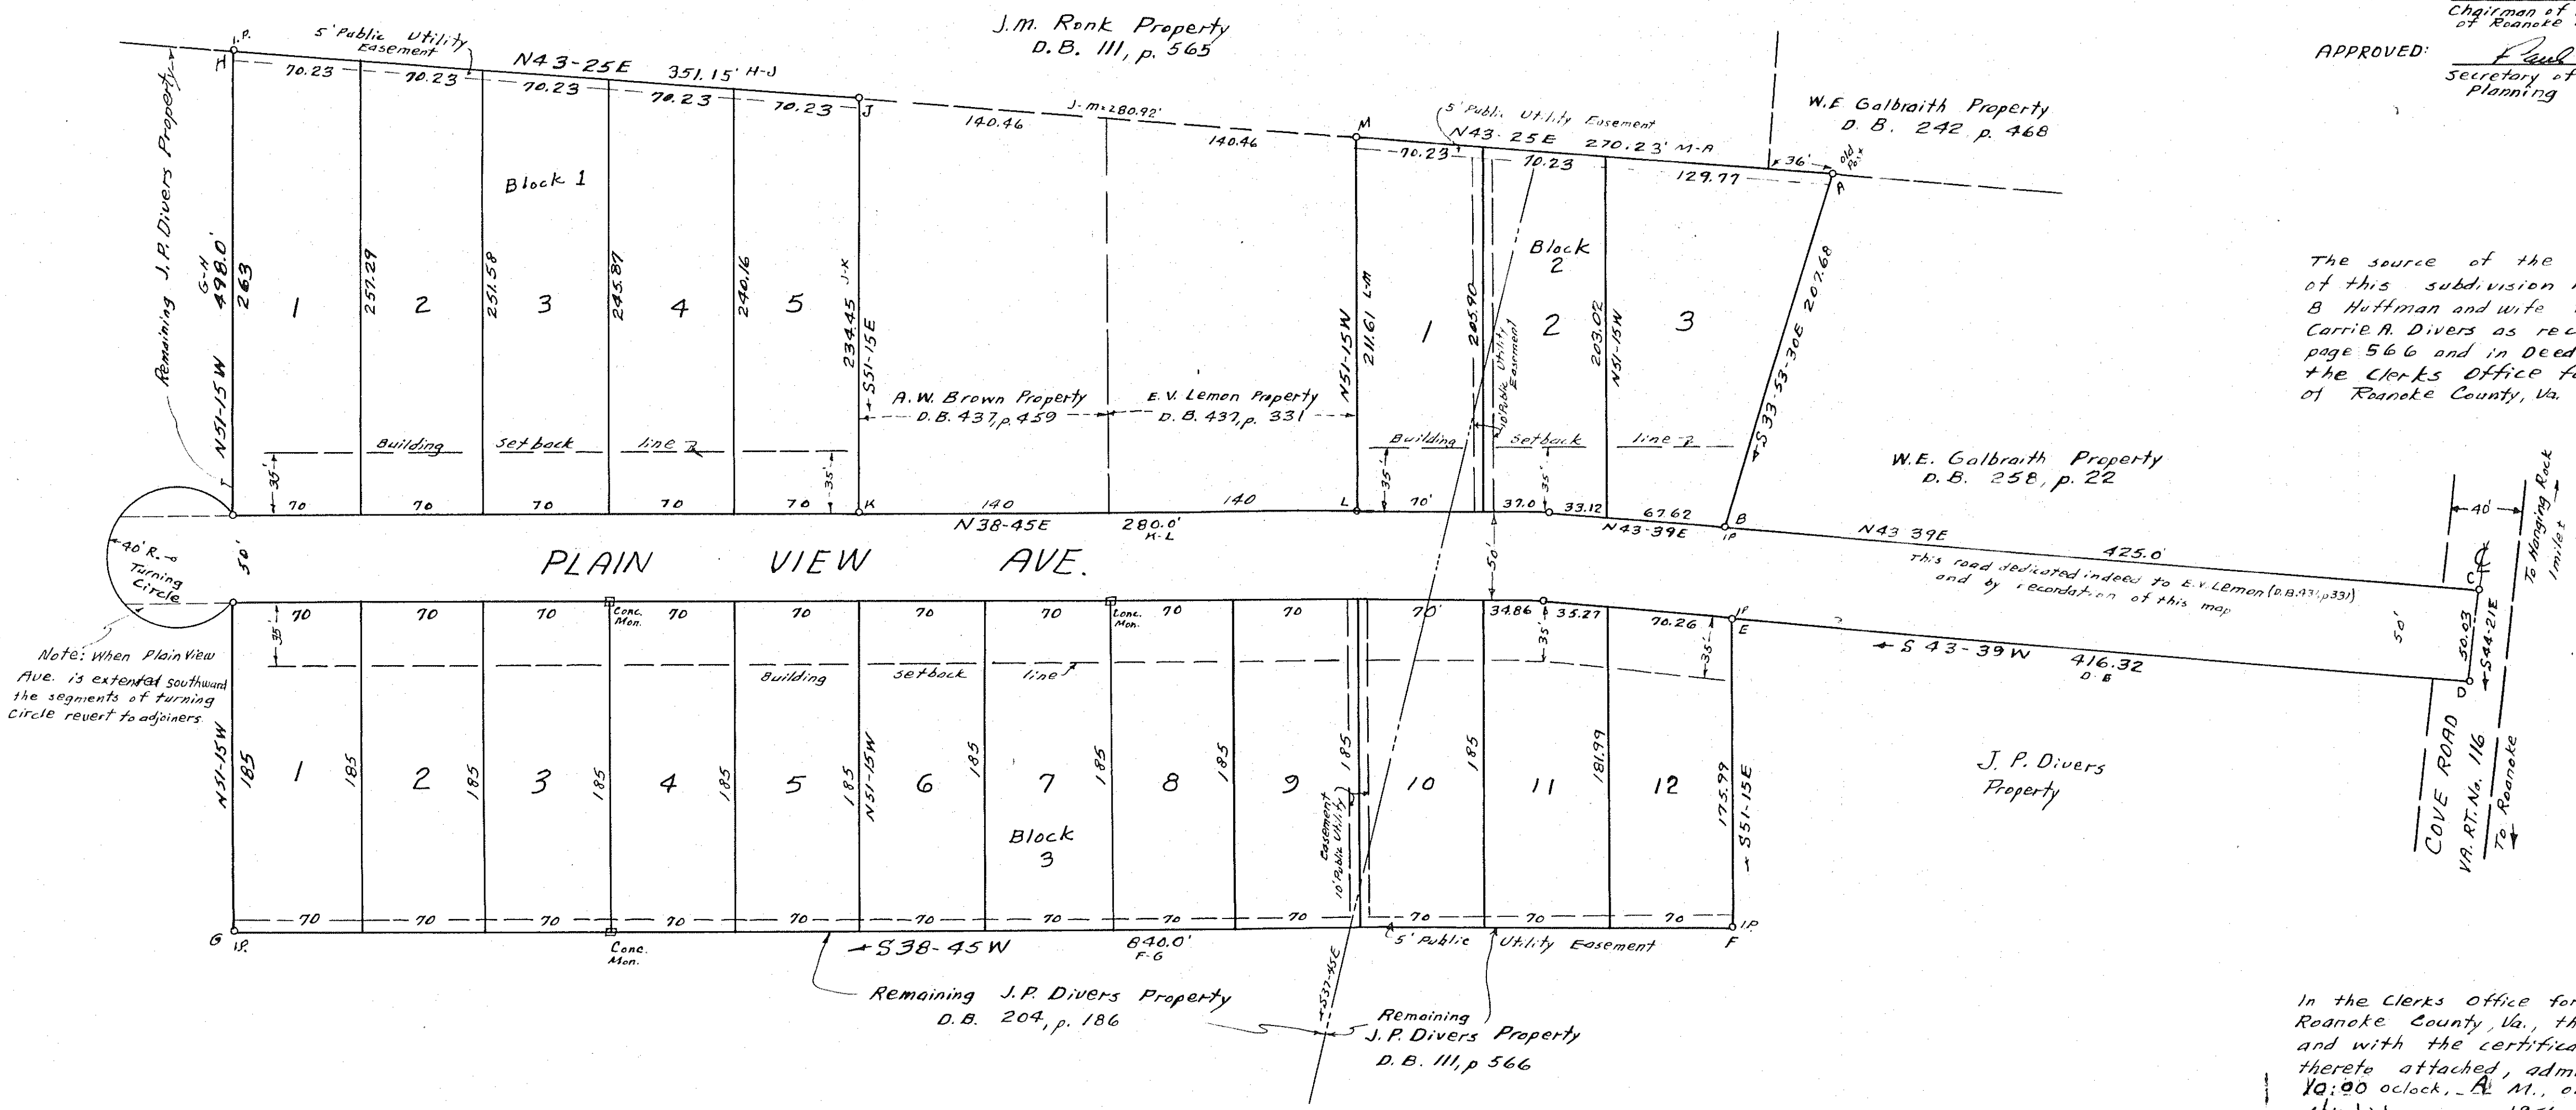

In the Clerk's Office for the Circuit Court of Roanoke County, Va., this map was presented and with the certificate of acknowledgment thereto attached, admitted to record at 10:00 o'clock, A.M., on this 5 day of July 1951.

Teste- Ray A. Brown Clerk