

BOUNDARY LINE CALCULATIONS						
CORS.	BEARING	DIST.	N.	S.	E.	W.
1-2	N 161° 12' 44" E	26.32	26.27			7.34
2-3	N 163° 11' 44" E	270.31	256.30			85.88
3-4	N 63° 34' 44" E	94.76	93.69			14.18
4-5	N 1° 19' W	228.23	228.17			5.24
5-6	S 87° 25' E	10.02		0.44	10.01	
6-7	N 1° 19' W	237.39	237.33			5.46
7-8	N 41° 19' W	572.12	570.50			43.06
8-9	N 88° 27' W	1897.65	25.60			1397.41
9-10	S 61° 38' E	731.44		726.54	84.49	
10-11	S 27° 13' 44" E	131.11		134.37	69.13	
11-12	S 80° 43' W	70.88		11.43	69.95	
12-13	N 62° 40' W	26.45	12.15		23.50	
13-14	S 68° 44' W	50.00		18.14	46.60	
14-15	S 21° 16' E	393.92		367.09	142.88	
15-16	S 49° 46' E	180.00		116.26	137.42	
16-17	S 22° 23' E	318.45		294.46	121.27	
17-18	N 49° 35' E	144.40	93.62		109.94	
18-19	N 40° 25' W	24.55	18.69		15.92	
19-20	N 79° 14' E	577.90	107.85		567.39	
20-1	S 89° 58' 42" E	257.24		0.11	257.24	
TOTALS			1668.87	1668.86	1607.17	1607.14

CURVE DATA				CHORD			
CURVE	ANGLE	RADIUS	THICKNESS	ARC	BEARING	DIST.	
1-2	87° 15'	100.00	117.0	170.75	S 63° 17' W	150.75	
2-3	45° 12'	100.00	44.89	54.39	S 67° 01' 30" W	81.91	
3-4	49° 12'	100.00	44.08	54.36	S 18° 16' 30" W	83.71	
CURVE ANGLE RADIUS THICKNESS ARC BEARING DIST.							
A	4° 38'	225.00	18.17	26.33	N 161° 12' 44" E	26.32	
B	1° 52'	275.00	48.10	35.23	S 87° 25' E	35.24	
4-5	6° 27'	275.00	15.50	30.96	S 1° 19' W	30.94	
5-6	9° 12'	275.00	32.29	64.27	S 163° 11' 44" E	64.13	
C	9° 12'	20.00	19.65	31.77	S 63° 34' 44" E	31.69	
D	88° 53'	20.00	21.02	51.07	S 1° 19' W	28.03	
E	90° 00'	20.00	21.02	51.07	S 41° 19' W	28.28	
F	90° 00'	20.00	21.02	51.07	N 41° 19' W	28.28	
G	62° 10'	225.00	173.64	244.13	S 22° 23' E	232.33	
4-5	71° 50'	225.00	15.40	30.74	S 1° 19' W	30.74	
6-7	24° 20'	225.00	115.47	213.37	S 22° 40' 30" W	205.46	
H	62° 10'	275.00	145.78	298.58	N 28° 45' 30" E	288.96	
I	71° 40'	275.00	18.79	37.53	N 65° 56' E	37.49	
6-7	16° 41'	275.00	40.32	80.07	N 43° 11' E	79.79	
6-7	17° 43'	275.00	42.86	85.03	N 26° 29' E	84.70	
6-7	17° 43'	275.00	42.86	85.03	N 8° 46' E	84.70	
6-7	2° 14'	275.00	5.96	10.74	N 01° 12' W	10.72	
J	282° 38'	40.00	197.31	N 30° 09' 30" W	50.00		
6-7	104° 00'	40.00	51.20	72.60	S 59° 03' 30" W	63.04	
6-7	107° 53' W	40.00	54.94	75.32	S 46° 47' 15" E	64.68	
6-7	70° 44' W	40.00	28.40	49.39	N 43° 53' 45" E	46.31	
K	85° 21'	20.00	18.44	28.79	S 40° 21' 30" E	27.11	
L	85° 21' W	20.00	18.44	28.80	N 44° 59' 45" E	27.11	
M	43° 27'	105.00	41.84	79.63	S 24° 02' 30" W	77.73	
6-7	185° 55'	105.00	17.49	34.67	S 11° 46' 30" W	34.51	
6-7	8° 47' W	105.00	8.07	16.11	S 25° 37' 45" W	16.10	
6-7	15° 44' W	105.00	14.52	28.85	S 37° 53' 45" W	28.76	
N	43° 27'	155.00	61.76	117.54	N 24° 02' 30" E	116.75	
6-7	26° 19' W	155.00	36.25	71.21	N 32° 36' 15" E	70.59	
6-7	17° 07' W	155.00	23.34	46.33	N 10° 52' 45" E	46.16	
O	50° 00'	15.63	15.63	24.55	S 61° 58' W	22.10	
P	50° 00'	15.63	15.63	24.55	N 38° 02' W	22.10	
T	65° 16'	100.00	64.04	113.91	S 25° 40' E	107.85	
U	65° 16'	100.00	96.05	170.87	N 25° 40' W	161.78	
V	61° 40'	100.00	72.62	135.26	S 32° 28' E	130.73	
6-7	18° 28'	100.00	25.73	50.96	S 16° 22' E	50.72	
6-7	52° 12'	100.00	43.29	84.30	S 42° 12' E	83.19	
W	51° 40'	100.00	48.41	90.18	N 32° 28' W	87.15	
X	62° 10'	20.00	17.44	28.68	N 47° 43' W	26.29	
Y	97° 50'	20.00	22.54	34.18	N 46° 17' E	30.15	
AA	95° 31'	20.00	22.02	33.92	S 42° 36' 30" W	29.61	
BB	84° 29'	25.00	19.99	32.46	S 44° 33' 30" W	29.59	
CC	97° 20'	20.00	27.35	39.28	N 42° 17' E	35.38	
DD	90° 00'	20.00	20.00	31.42	S 44° 15' W	28.28	
EE	90° 00'	20.00	20.00	31.42	N 44° 08' W	28.28	
FF	64° 12'	20.00	18.15	29.49	S 46° 33' 30" E	26.89	
GG	61° 02'	425.00	78.90	156.05	S 86° 27' W	155.14	
6-7	115° 28'	425.00	42.67	85.06	N 88° 42' W	84.91	
HH	91° 34'	425.00	35.36	70.96	S 80° 43' W	70.88	
II	191° 14'	425.00	63.41	125.63	N 37° 22' 10" E	125.04	
JJ	82° 48'	20.00	17.63	28.90	N 62° 40' W	26.45	
KK	99° 32' 30"	20.00	23.43	34.58	N 28° 15' 10" E	30.42	
LL	28° 30'	360.00	91.43	179.07	N 33° 31' W	177.23	
6-7	55° 54'	360.00	18.55	37.07	N 44° 49' W	37.05	
6-7	12° 44'	360.00	40.17	80.61	N 37° 30' W	79.84	
6-7	9° 52'	360.00	31.08	61.99	N 62° 12' W	61.92	
NN	31° 25'	284.74	80.08	154.18	N 34° 03' 30" W	154.18	
6-7	22° 44'	284.74	57.33	113.14	N 29° 44' W	112.40	
6-7	8° 33'	284.74	21.53	42.99	N 45° 24' 30" W	42.93	
NN	115° 53'	20.00	31.93	40.46	N 76° 17' 30" W	39.90	
PP	61° 10'	20.00	11.82	21.95	N 18° 11' E	20.35	

LEGAL REFERENCES
1. PART OF ACRES CONVEYED BY
EUDRIDGE R. DUDLEY D.A. 682 P. 380 - 0.212 ACRES
2. PART OF ACRES CONVEYED BY H.T.
DUDLEY BY DEED DATED JULY 25, 1963 - 44.550 ACRES
GROSS ACRES: 44.762 ACRES
LESS AREA IN CERTIFICATE - 0.076 ACRES
TOTAL NET AREA - 44.686 ACRES

NOTES: RESTRICTIONS WILL BE SET FORTH IN DEEDS.

NOTES:
P.U.E. = PUBLIC UTILITY EASEMENT
S.E. = SEWER EASEMENT
D.E. = DRAINAGE EASEMENT
G.A.E. = GUY ANCHOR EASEMENT

THAT RICHARD R. HAMLETT AND NANCY M. HAMLETT, HIS WIFE, AND PATRICK L. WINGFIELD AND GLADYS E. WINGFIELD, HIS WIFE, ARE THE OWNERS IN FEE SIMPLE OF THE LAND SHOWN HEREON BOUNDARY BY OUTSIDE CORNERS 1 THRU 20 TO 1 AND KNOWN AS SECTION NO. 2 "BRIARCLIFF" WHICH COMPREHENDS PART OF THE LAND CONVEYED TO SAID OWNERS BY DEED RECORDED IN THE CLERK'S OFFICE OF THE CIRCUIT COURT OF ROANOKE COUNTY, VIRGINIA, IN DEED BOOK 682, PAGE 350, AND PART OF 48.465 ACRES CONVEYED TO SAID OWNERS BY H.T. DUDLEY BY DEED DATED JULY 25, 1963.

THE SAID OWNERS CERTIFY THAT THE SUBDIVISION OF THIS LAND AS SHOWN HEREON INTO LOTS, BLOCKS, AND STREETS IS ENTIRELY WITH THEIR FREE WILL AND CONSENT AS REQUIRED UNDER SECTION 15-197 OF THE 1950 CODE OF THE COMMONWEALTH OF VIRGINIA.

THE SAID OWNERS DO BY VIRTUE OF RECORDED OF THIS PLAT DEDICATE IN FEE SIMPLE TO THE COUNTY OF ROANOKE, ALL OF THE LAND EMBRACED WITHIN THE STREETS OF THIS SUBDIVISION.

THE SAID OWNERS DO AS A CONDITION PRECEDENT TO THE APPROVAL OF THIS MAP AND SUBDIVISION AND ACCEPTANCE OF THE DEDICATION OF THE STREETS SHOWN HEREON BY THE BOARD OF SUPERVISORS OF ROANOKE COUNTY, BY THEIR OWN BEHALF AND FOR AND ON ACCOUNT OF THEIR HEIRS, SUCCESSORS, DEVISEES AND ASSIGNS, SPECIFICALLY RELEASE THE COUNTY OF ROANOKE AND THE VIRGINIA DEPARTMENT OF HIGHWAYS FROM ANY AND ALL CLAIM OR CLAIMS FOR DAMAGES WHICH SUCH OWNERS, THEIR HEIRS, SUCCESSORS, DEVISEES, AND ASSIGNS, MAY OR MIGHT HAVE AGAINST THE COUNTY OR VIRGINIA DEPARTMENT OF HIGHWAYS BY REASON OF ESTABLISHING PROPER GRADE LINES ON AND ALONG SUCH STREETS AS SHOWN ON THE PLAT OF THE LAND SUBDIVIDED (OR SUCH CHANGED STREETS AS MAY BE AGREED UPON IN THE FUTURE) AND BY REASON OF DOING NECESSARY GRADING, CUTTING OR FILLING FOR THE PURPOSE OF PLACING SUCH STREETS UPON THE PROPER GRADE AS MAY, FROM TIME TO TIME, BE ESTABLISHED BY SAID COUNTY OR VIRGINIA DEPARTMENT OF HIGHWAYS, AND SAID COUNTY OR VIRGINIA DEPARTMENT OF HIGHWAYS SHALL NOT BE REQUIRED TO CONSTRUCT ANY RETAINING WALL OR WALLS ALONG THE STREETS AND PROPERTY LINES THEREON.

IN WITNESS WHEREOF ARE HEREBY PLACED THE FOLLOWING SIGNATURES AND SEALS ON JULY 29, 1963.

Richard R. Hamlett
Nancy M. Hamlett
Patrick L. Wingfield
Gladys E. Wingfield



STATE OF VIRGINIA, to wit:
City of Roanoke, I, Ann H. Hurdleston, a Notary Public
IN AND FOR THE AFORESAID CITY AND STATE DO HEREBY
CERTIFY THAT RICHARD R. HAMLETT AND NANCY M. HAMLETT,
HIS WIFE, AND PATRICK L. WINGFIELD AND GLADYS E. WINGFIELD,
HIS WIFE, ARE THE OWNERS, WHOSE NAMES AS SUCH ARE SIGNED
TO THE FOREGOING VIRGINIA CODED JULY 5, 1963, HAVE EACH
PERSONALLY APPROVED, SIGNED AND IN MY PRESENCE SIGNED
AND STATE AND ACKNOWLEDGED THE SAME ON JULY 29, 1963.

Ann H. Hurdleston
NOTARY PUBLIC

APPROVED:
David J. Furell
8/10/63
CHIEFMAN, BOARD OF SUPERVISORS OF ROANOKE COUNTY

David J. Furell
8/7/63
SECRETARY, ROANOKE COUNTY PLANNING COMMISSION

W. L. Spachard
7-27-63
AGENT, TOWN OF HUNTER PLANNING COMMISSION

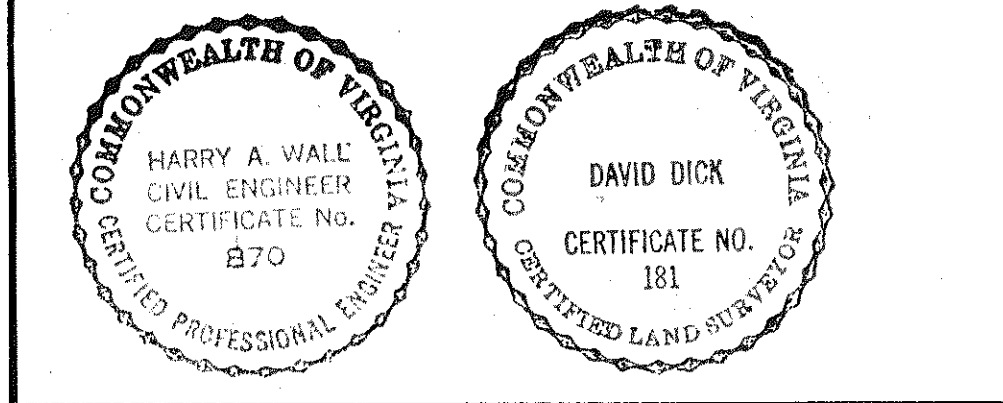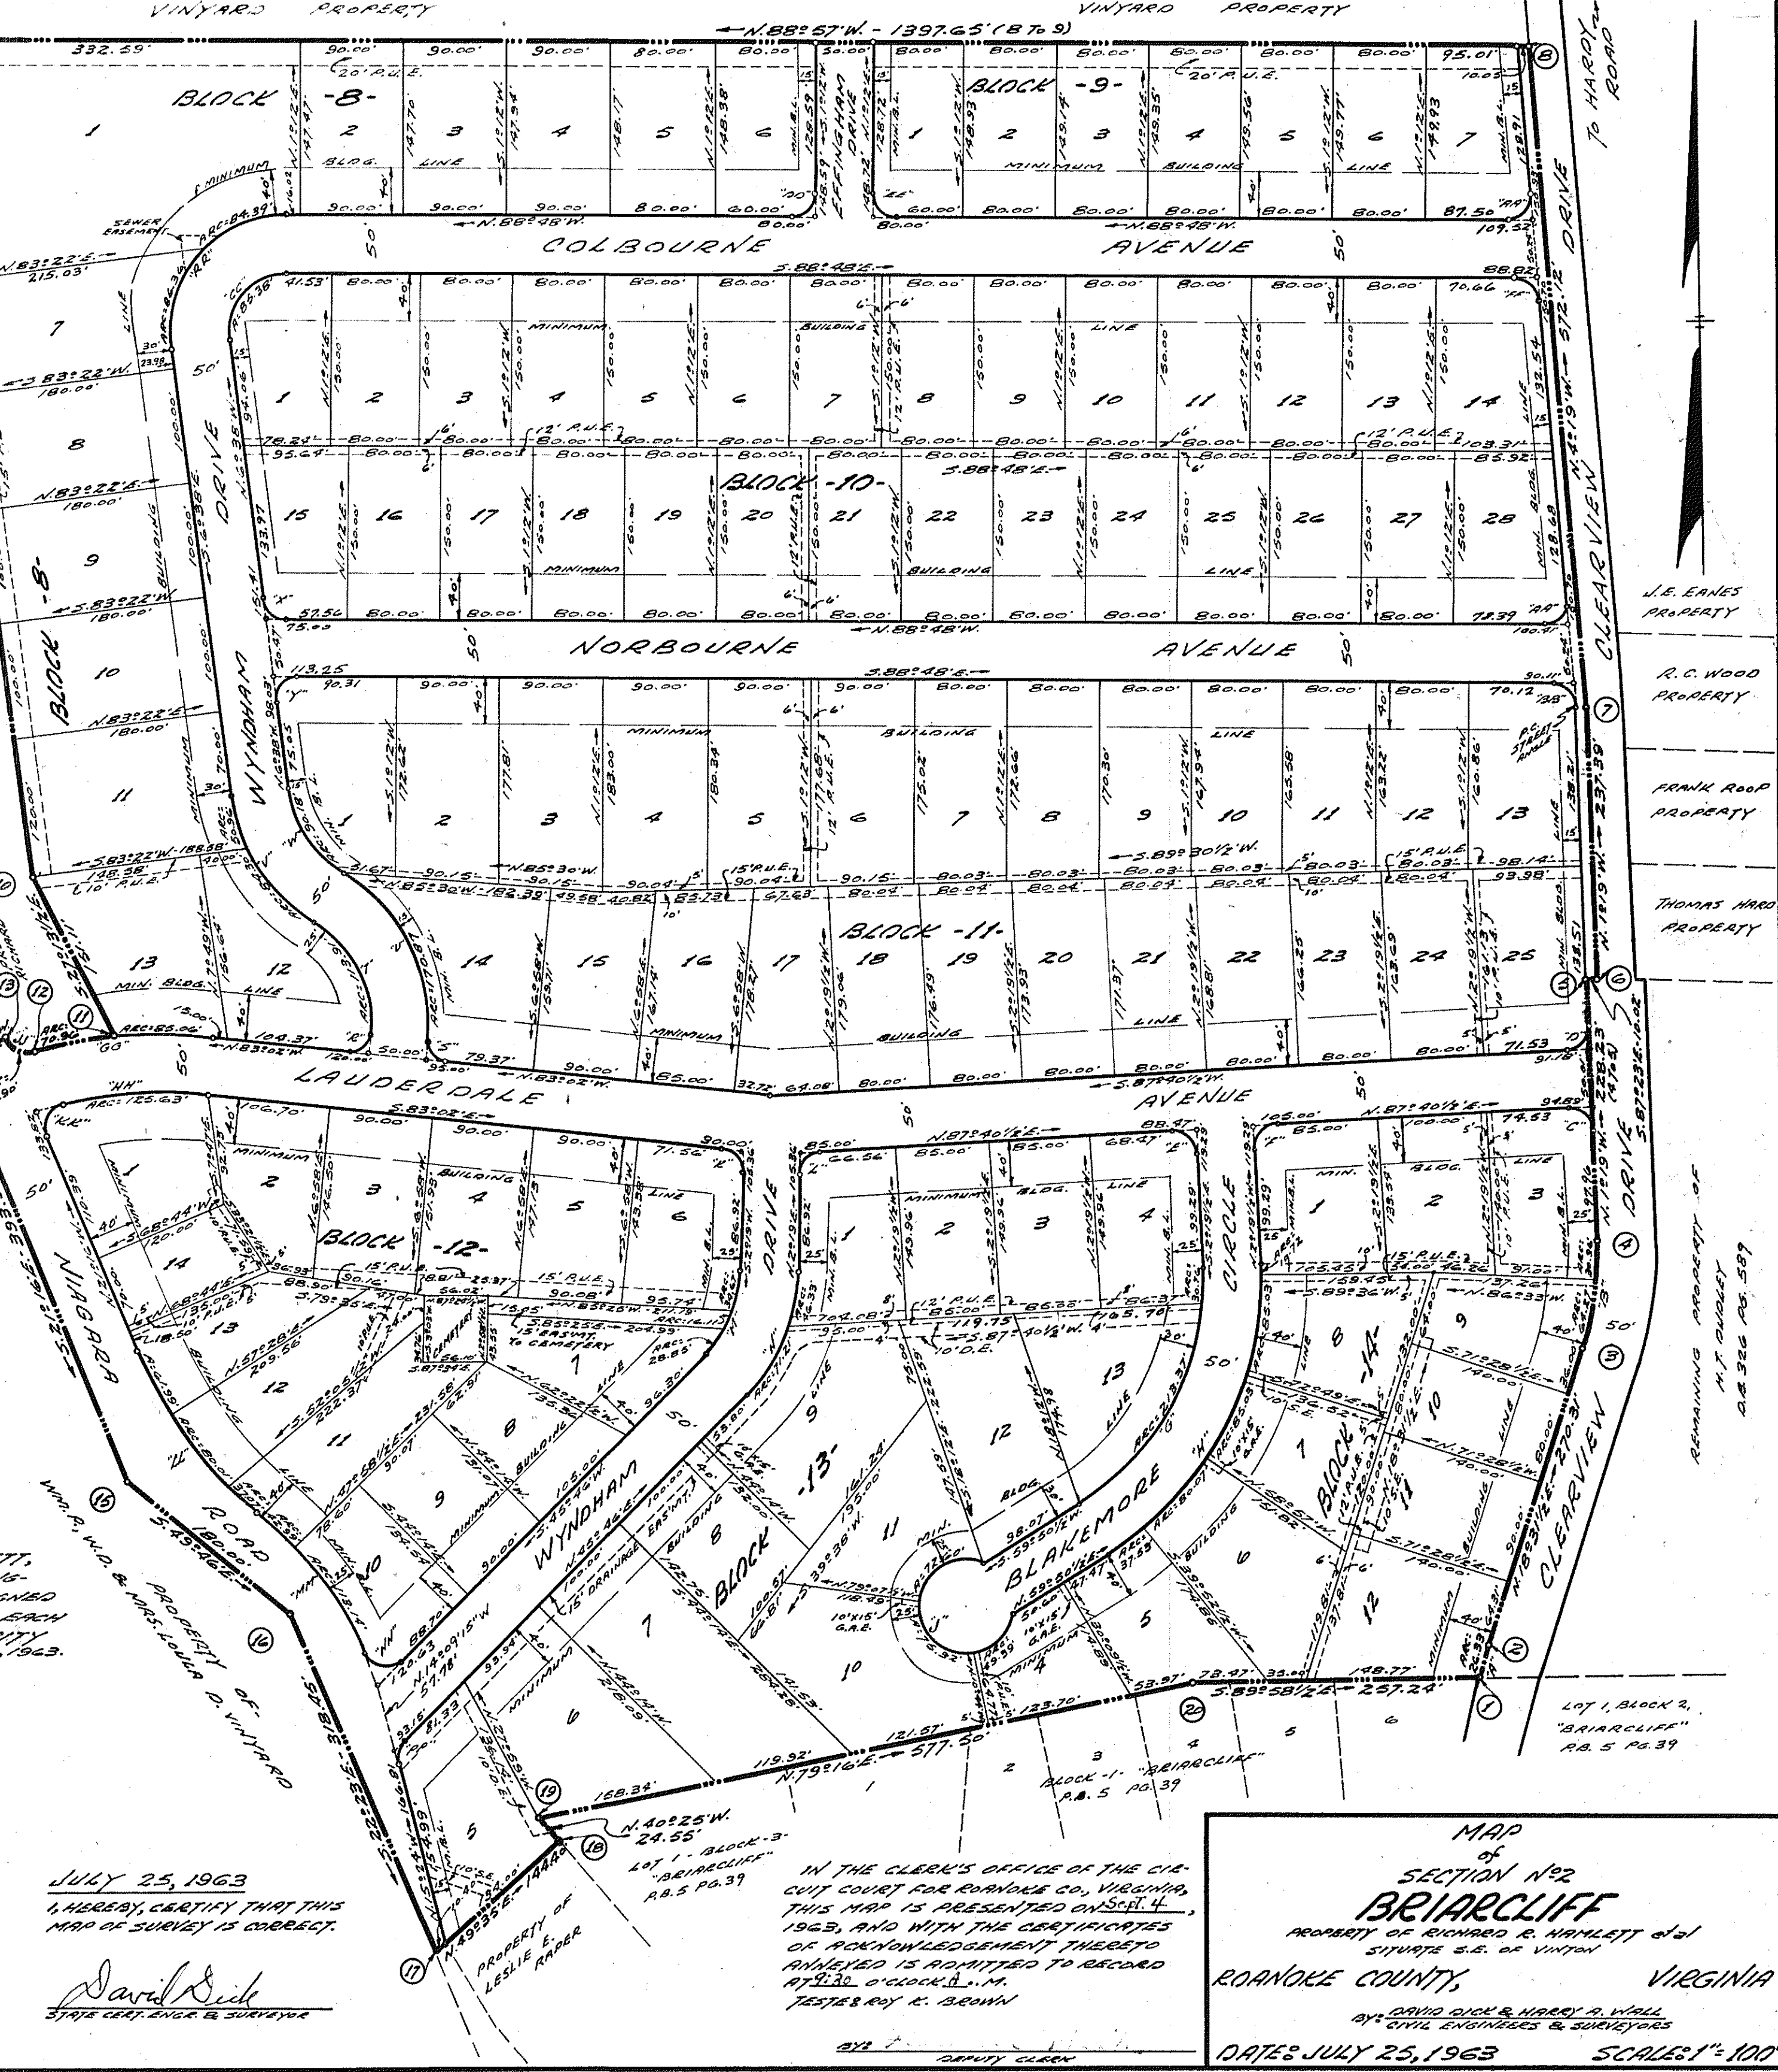

MAP
OF
SECTION NO. 2
BRIARCLIFF
PROPERTY OF RICHARD R. HAMLETT & NANCY M. HAMLETT
SIGNED JULY 29, 1963
ROANOKE COUNTY, VIRGINIA

DATE: JULY 25, 1963 SCALE: 1" = 100'