
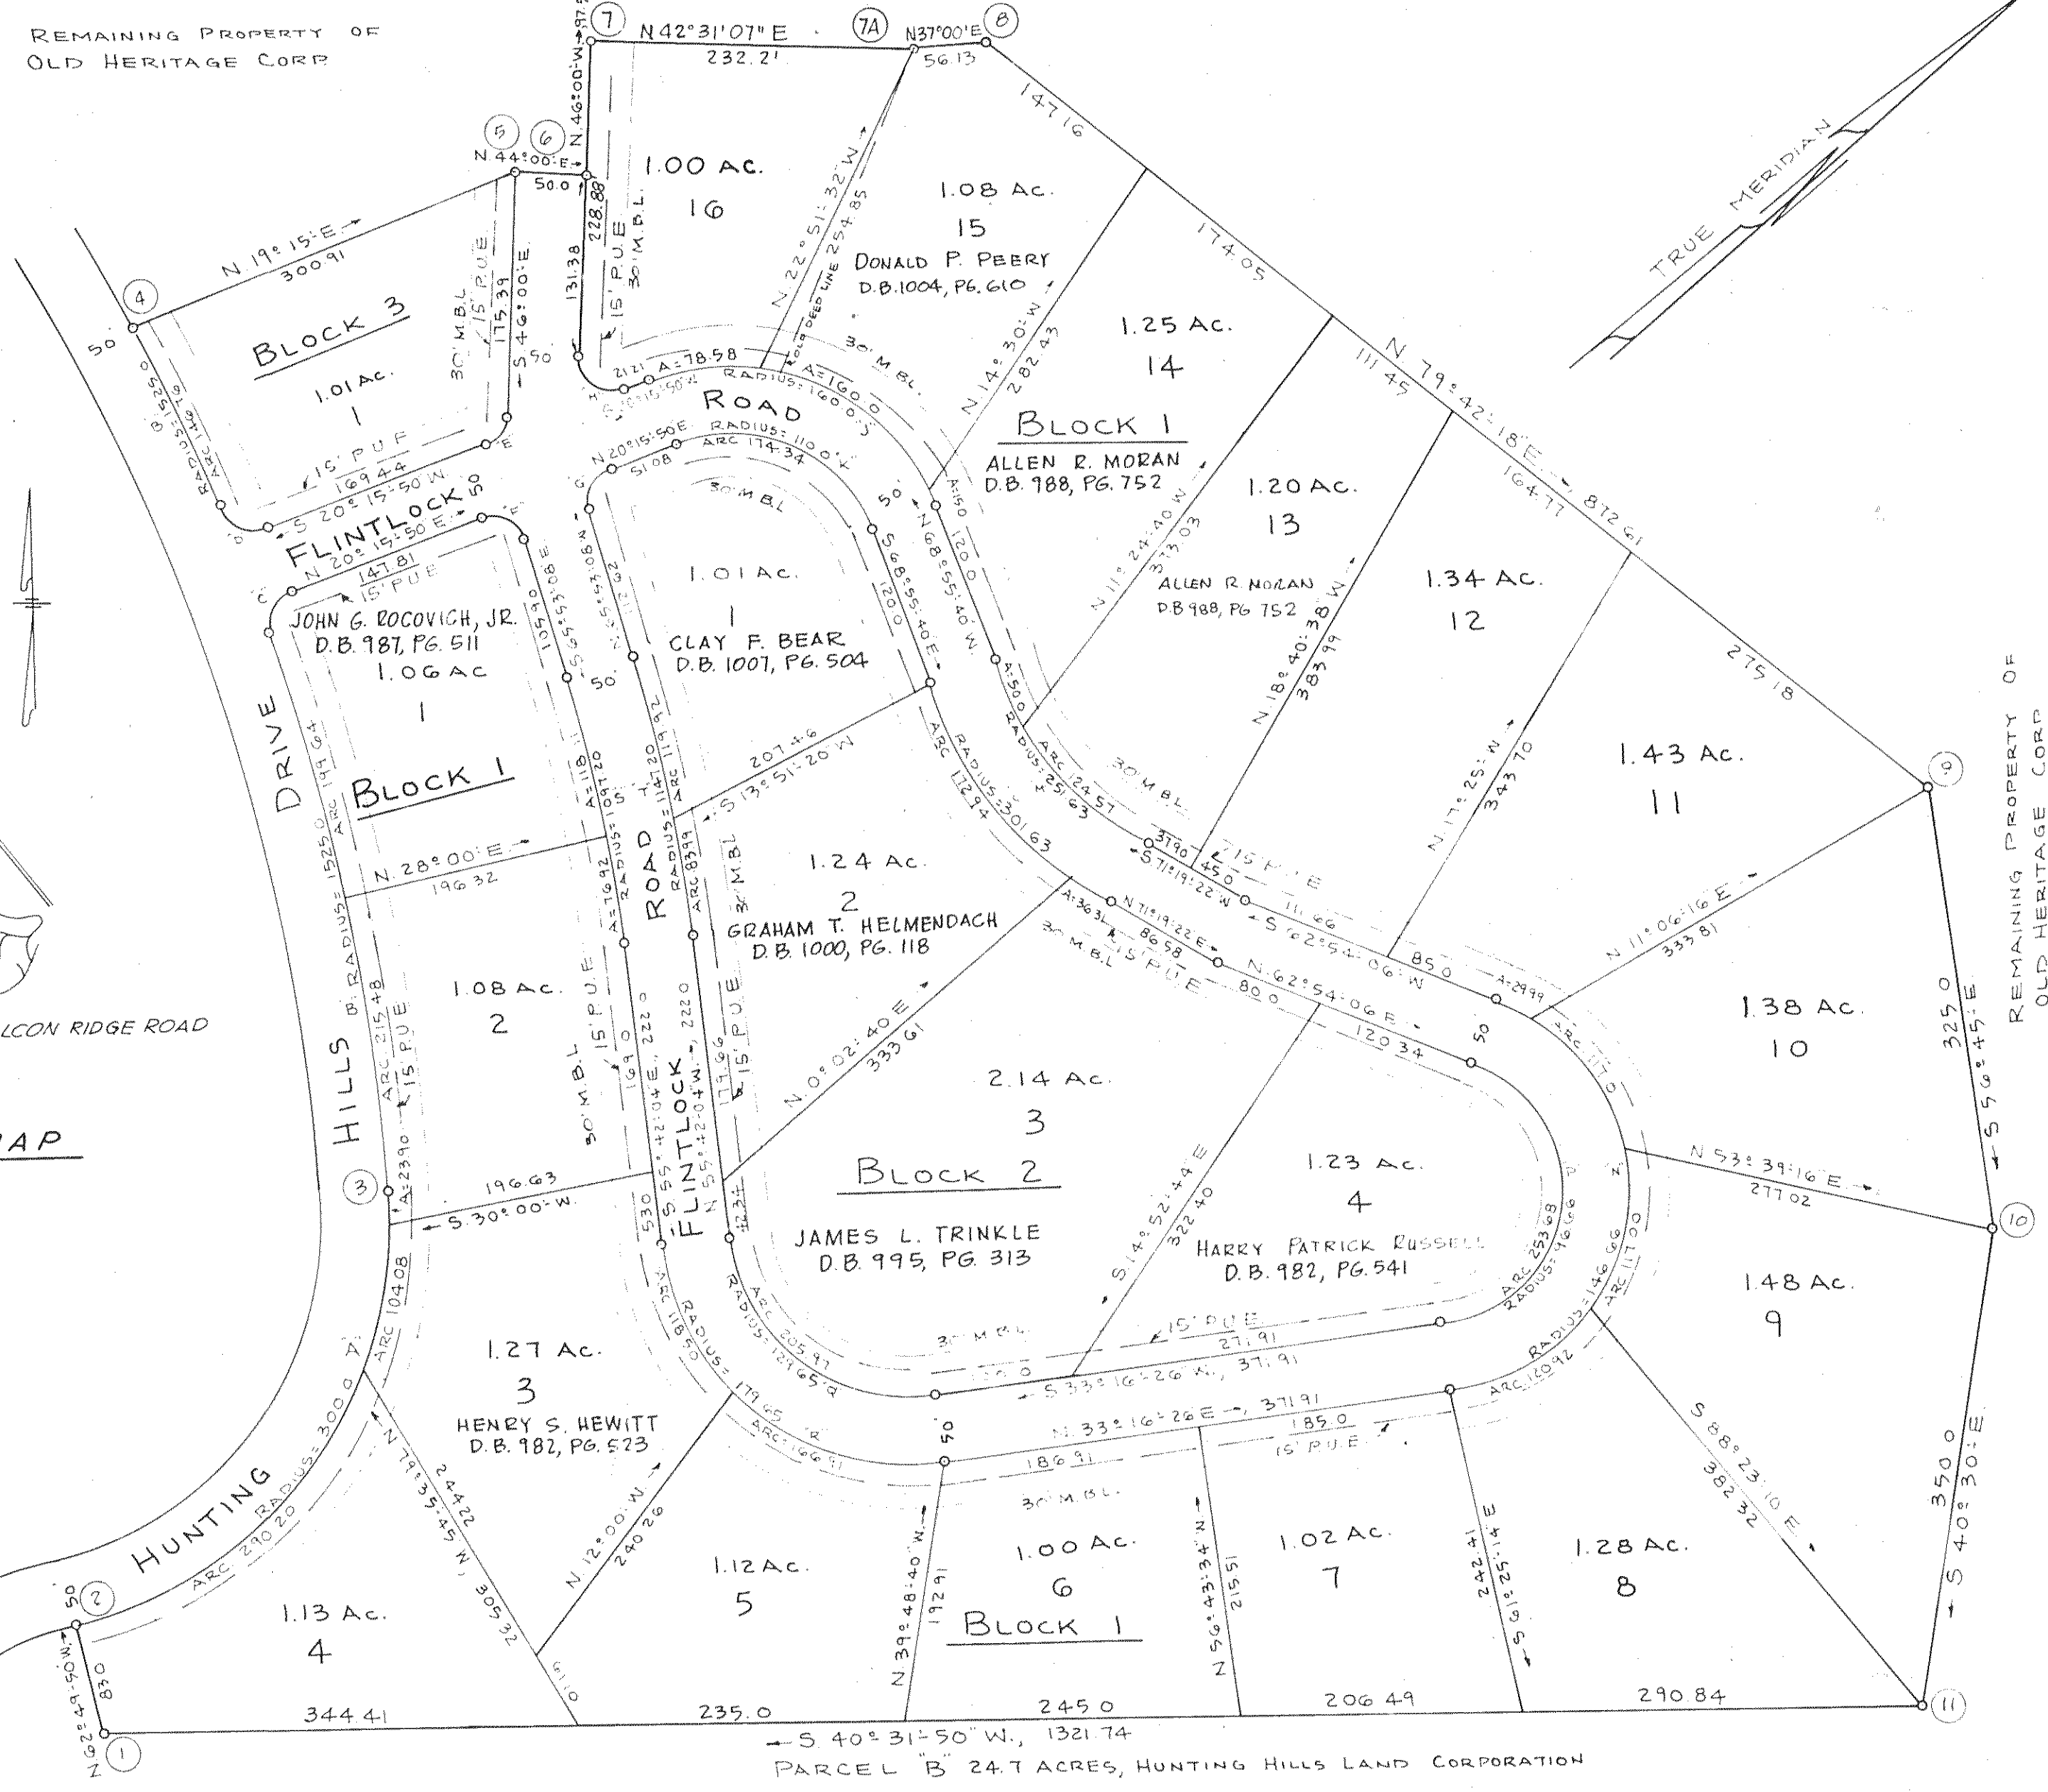


CURVE DATA											
CURVE	LOT	BLK	ANGLE	TAN	RAD	ARC	CHORD	BEARING	DIST	CURVE	LOT
A	2	1	4-33-50	11.95	300.0	23.90	N 50-24-55 W	23.81	L 3	2	2
A	3	1	15-52-40	52.56	300.0	104.08	N 58-11-40 W	103.96	M 13	1	1
A	4	1	56-25-30	151.21	300.0	240.20	N 0-32-35 W	111.02	M 14	1	1
A	TOT	1	75-52-00	255.14	300.0	416.18	N 12-45-50 W	185.14	M 14	TOT	1
B	1	1	70-52-00	255.14	300.0	416.18	N 64-32-35 W	111.02	M 13	1	1
B	2	1	3-41-52	49.25	300.0	199.64	N 56-44-42 W	215.30	M 13	2	2
B	TOT	2	73-33-52	304.39	300.0	615.82	N 10-08-34 W	186.40	M 13	TOT	2
C	1	3	6-30-50	13.44	1525.0	146.16	N 14-44-55 W	146.16	N 10	1	1
C	TOT	3	24-48-30	336.45	1525.0	660.38	N 65-06-10 W	660.38	N 11	1	1
D	1	3	10-33-28	24.36	25.0	38.64	N 24-00-54 W	34.11	N TOT	1	1
D	TOT	3	31-44-40	24.05	25.0	38.28	S 64-08-10 W	34.05	P 3	2	2
E	1	3	66-15-50	16.32	25.0	28.91	S 12-52-05 E	27.33	Q 3	3	3
E	TOT	3	12-51-02	26.73	25.0	40.15	N 61-11-21 E	36.92	R 3	3	3
F	1	2	56-08-58	23.31	25.0	37.99	N 22-45-34 W	34.15	R TOT	3	3
F	TOT	2	103-44-10	38.30	25.0	49.63	S 11-01-55 W	41.81	S 1	1	1
G	1	1	5-22-20	7.51	160.0	15.0	N 11-30-50 W	15.0	S 2	2	2
G	TOT	1	5-22-20	7.51	160.0	15.0	S 11-03-08 W	15.0	T 1	2	2
H	1	1	57-11-44	81.41	100.0	76.58	S 34-20-03 W	77.80	T 2	2	2
H	TOT	1	57-11-44	81.41	100.0	76.58	S 34-20-03 W	77.80	T 2	TOT	2
I	1	1	28-08-26	42.10	150.0	253.58	S 65-40-05 W	221.86	T 2	TOT	2
I	TOT	1	28-08-26	42.10	150.0	253.58	S 65-40-05 W	221.86	T 2	TOT	2
J	1	2	30-48-30	111.66	110.0	114.34	S 65-40-05 W	156.26	T 2	TOT	2
J	TOT	2	32-51-02	86.92	301.65	172.14	S 65-21-13 E	170.58	T 2	TOT	2

BOUNDARY DATA					
COR	BEARING	DIST	NORTH	SOUTH	WEST
1-2	N 62°41'50" W	83.0	37.10		73.84
2-3	N 17°45'50" W	385.14	375.22		85.09
3-4	N 65°00'10" W	259.23	219.85		594.336
4-5	N 19°15'00" E	300.91	284.09	99.21	
5-6	N 44°00'00" E	50.00	35.17	34.73	
6-7	N 46°00'00" W	97.5	67.73		70.14
7-7A	N 42°31'01" E	232.2	171.15	156.15	
7A-8	N 37°00' E	56.13	44.83	33.78	
8-9	N 74°42'18" E	872.61	155.15	858.562	
9-10	S 56°45'00" E	275.0		266.14	271.14
10-11	S 40°30'00" E	350.0		1004.60	858.94
11-1	S 40°31'50" W	1321.74		1449.09	1682.35
TOTAL					


BOUNDARY CONTAINS 28.94 ACRES.

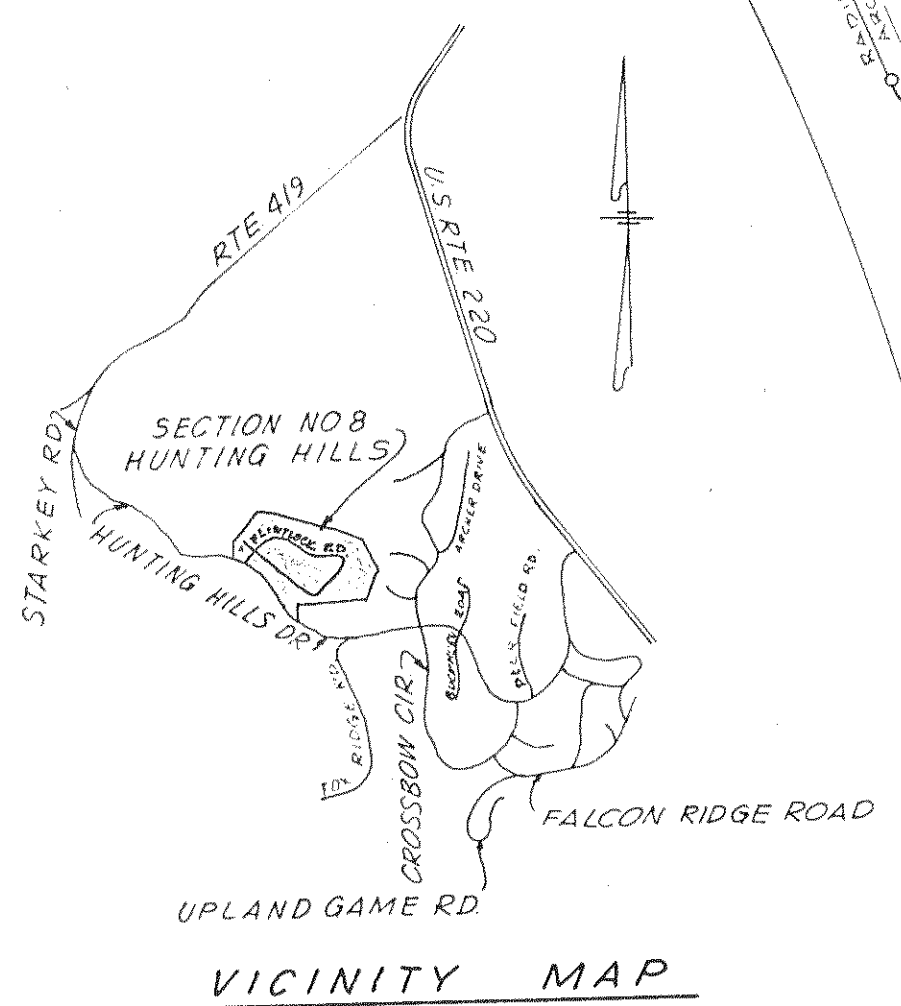

NOTE: SUBDIVIDERS SPECIFICALLY RETAIN AND RESERVE THE FEE SIMPLE TITLE IN AND TO ALL STREETS, ROADS, AND ALLEYS SHOWN ON THIS SUBDIVISION MAP AND DO FURTHER GRANT TO THE OWNERS & SUBSEQUENT PURCHASERS OF LOTS SHOWN HEREON A PERMANENT EASEMENT FOR INGRESS AND EGRESS OVER AND ALONG SAID STREETS, ROADS, AND ALLEYS, AS SHOWN ON THIS SUBDIVISION.

IN THE CLERKS OFFICE FOR THE CIRCUIT COURT OF THE COUNTY OF ROANOKE, VIRGINIA, THIS PLAT IS PRESENTED AND IS ADMITTED TO RECORD AT 1:00 O'CLOCK, P.M. ON THIS 10 DAY OF JULY, 1975.
TESTE: ELIZABETH STOKES, CLERK.
BY: [Signature] DEPUTY CLERK

APPROVED: [Signature] 10/16/75
SECRETARY RKE. COUNTY PLANN. COMM. DATE BY: Gordon C. Willis, PRESIDENT 10-16-75 DATE:

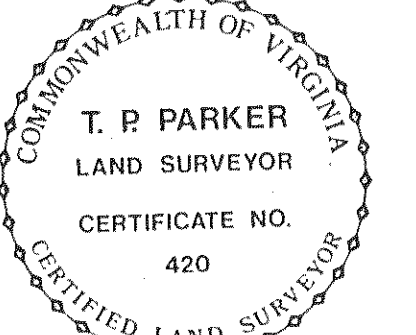

I HEREBY CERTIFY THAT THIS PLAT OF SURVEY IS CORRECT
T. P. Parker
STATE CERTIFIED ENGR. & SURVEYOR

THE UNDERSIGNED RATIFIES AND CONFIRMS THIS MAP AND LEGENDS
OLD HERITAGE CORPORATION
MAP OF SECTION NO. 8
HUNTING HILLS
PROPERTY OF OLD HERITAGE CORPORATION
ROANOKE COUNTY, VIRGINIA
CAVE SPRING MAGISTERIAL DISTRICT
BY: T. P. PARKER & SON
ENGRS. & SURVEYORS
SALEM, VIRGINIA

DATE: JULY 10, 1975 SCALE: 1"=100'

