


MATCH LINE A

MATCH LINE B

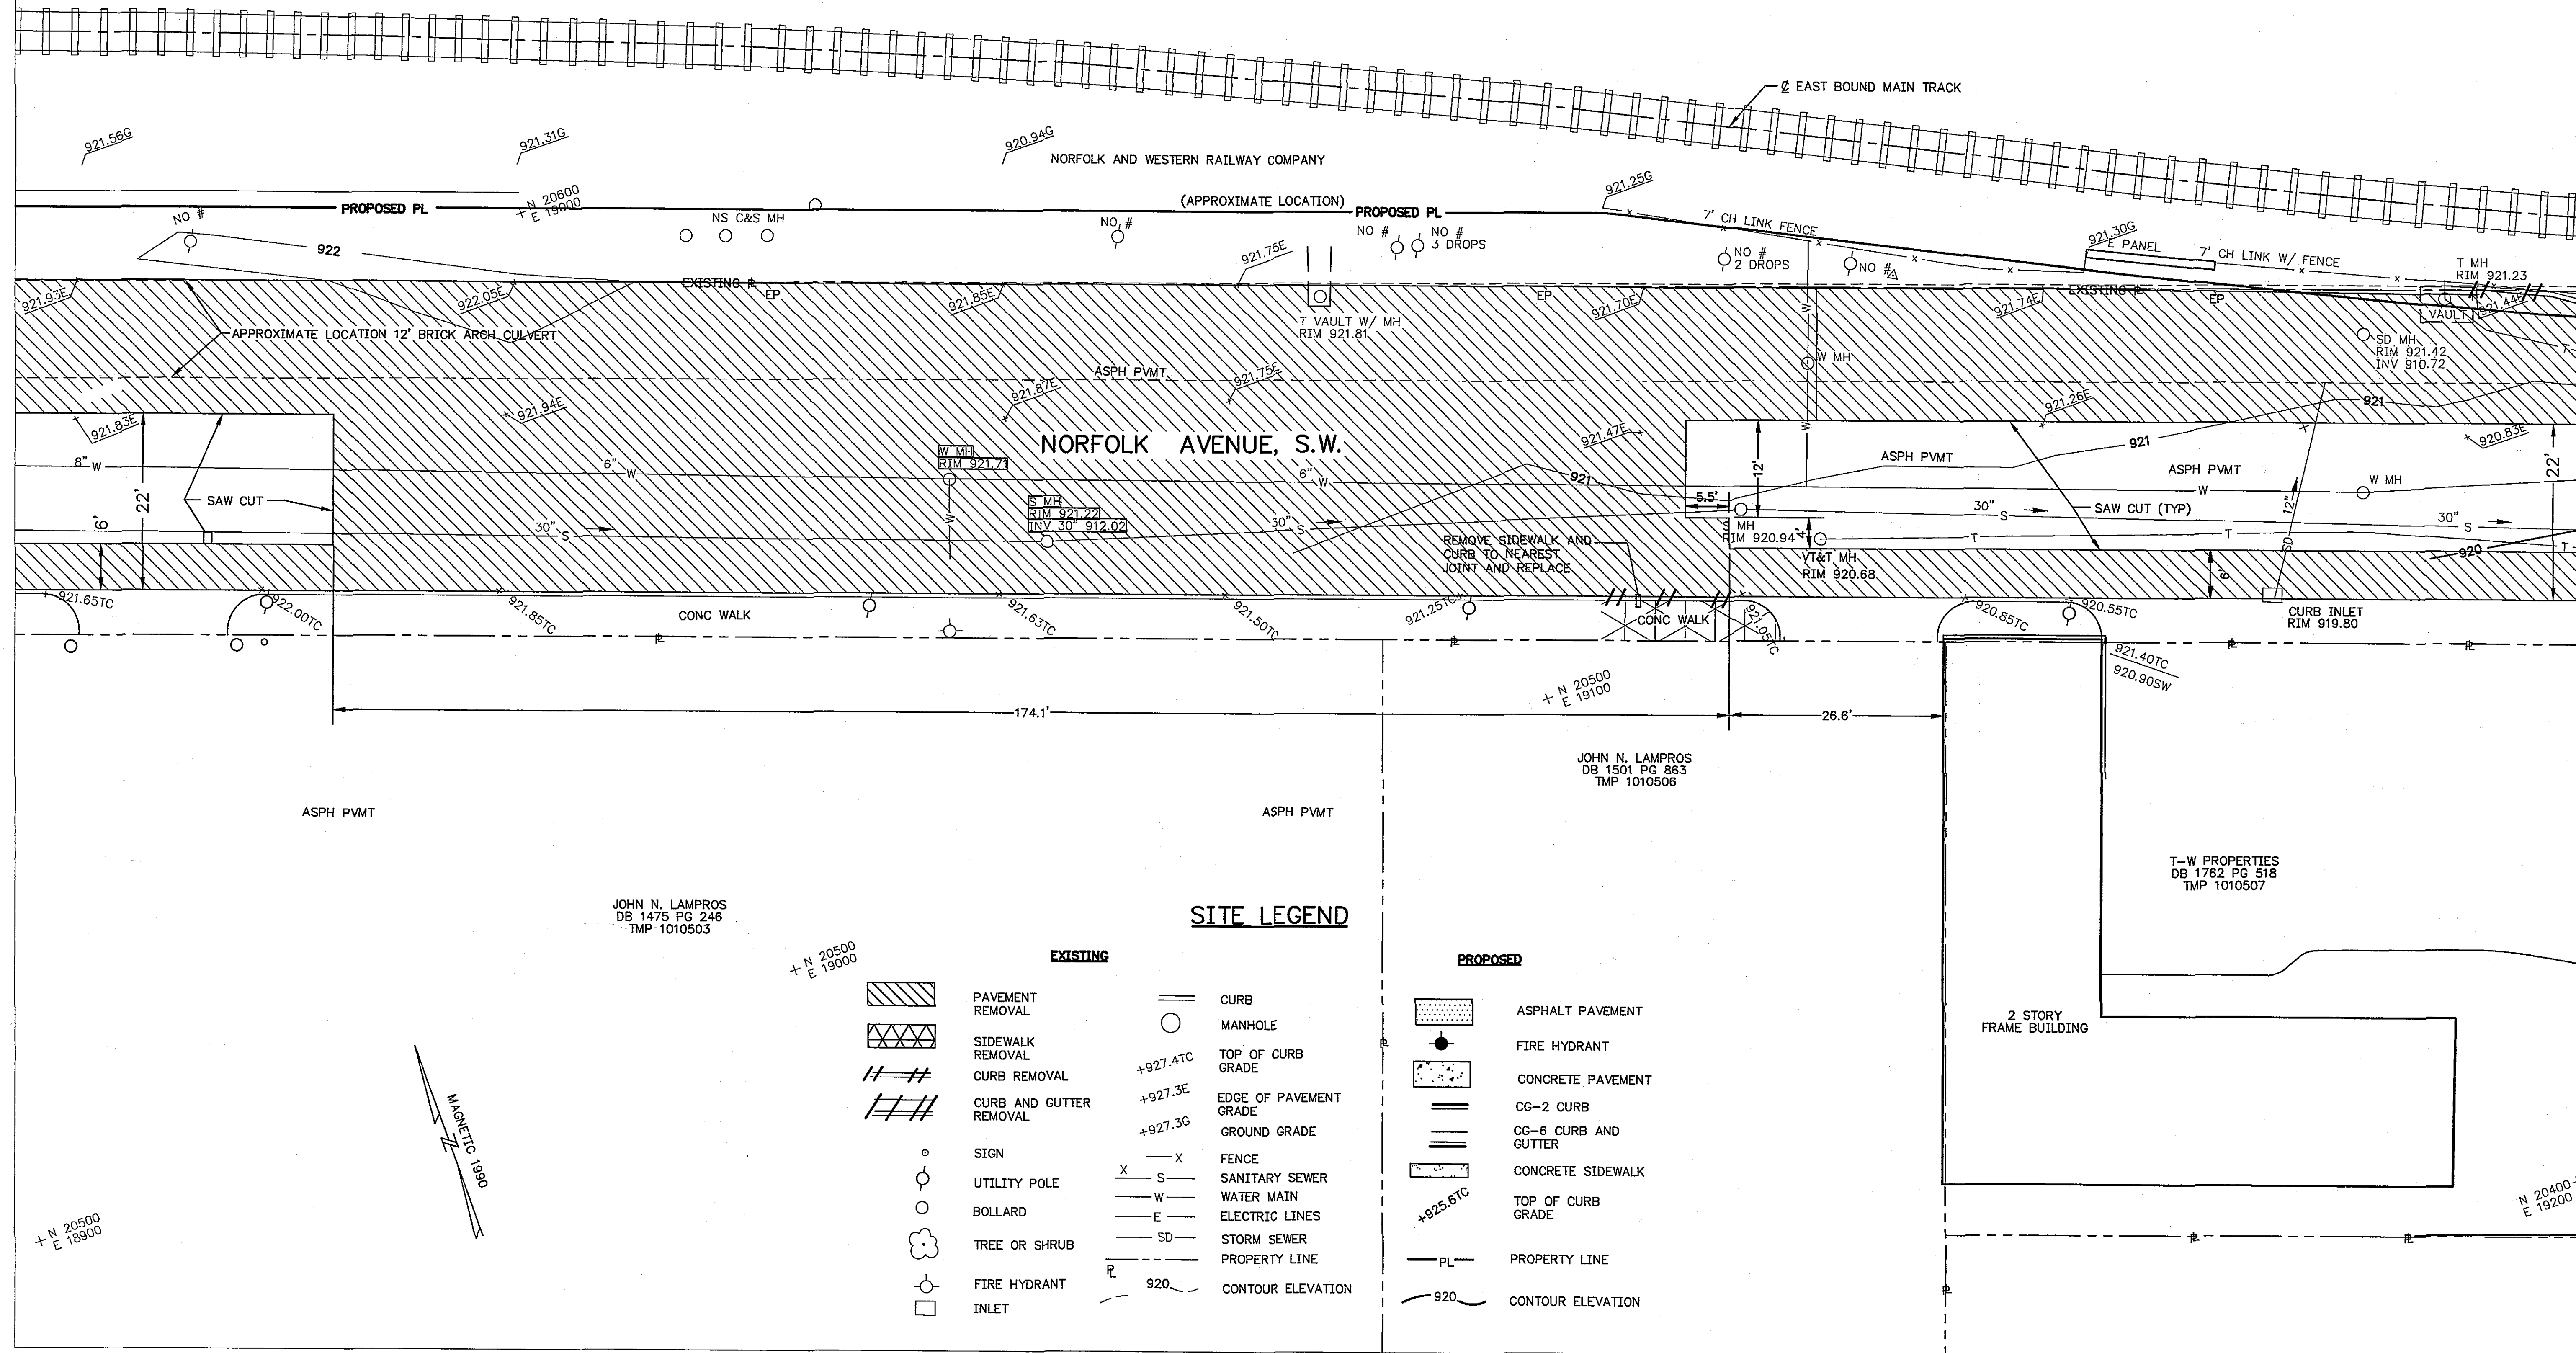

SITE LEGEND

EXISTING		PROPOSED	
	PAVEMENT REMOVAL		ASPHALT PAVEMENT
	SIDEWALK REMOVAL		FIRE HYDRANT
	CURB REMOVAL		CONCRETE PAVEMENT
	CURB AND GUTTER REMOVAL		CG-2 CURB
			CG-6 CURB AND GUTTER
	SIGN		CONCRETE SIDEWALK
	UTILITY POLE		TOP OF CURB GRADE
	BOLLARD		PROPERTY LINE
	TREE OR SHRUB		CONTOUR ELEVATION
	FIRE HYDRANT		
	INLET		
	CURB		
	MANHOLE		
	TOP OF CURB GRADE		
	EDGE OF PAVEMENT GRADE		
	GROUND GRADE		
	FENCE		
	SANITARY SEWER		
	WATER MAIN		
	ELECTRIC LINES		
	STORM SEWER		
	PROPERTY LINE		
	CONTOUR ELEVATION		



REVISION	DATE	DESCRIPTION	BY	APP
DESIGNED	CJL	CITY OF ROANOKE RAILSIDE LINEAR WALK		
DRAWN	CJL			
CHECKED				
APPROVED		DEMOLITION PLAN		
SUBMITTED				
HAYES, SEAY, MATTERN & MATTERN, INC.		SCALE	COMM.	
ARCHITECTS — ENGINEERS — PLANNERS		1"=10'	NO. 7288	
ROANOKE, VIRGINIA		DATE	SHEET	
		AUGUST 1998	C2	