


MATCH LINE C

MATCH LINE D

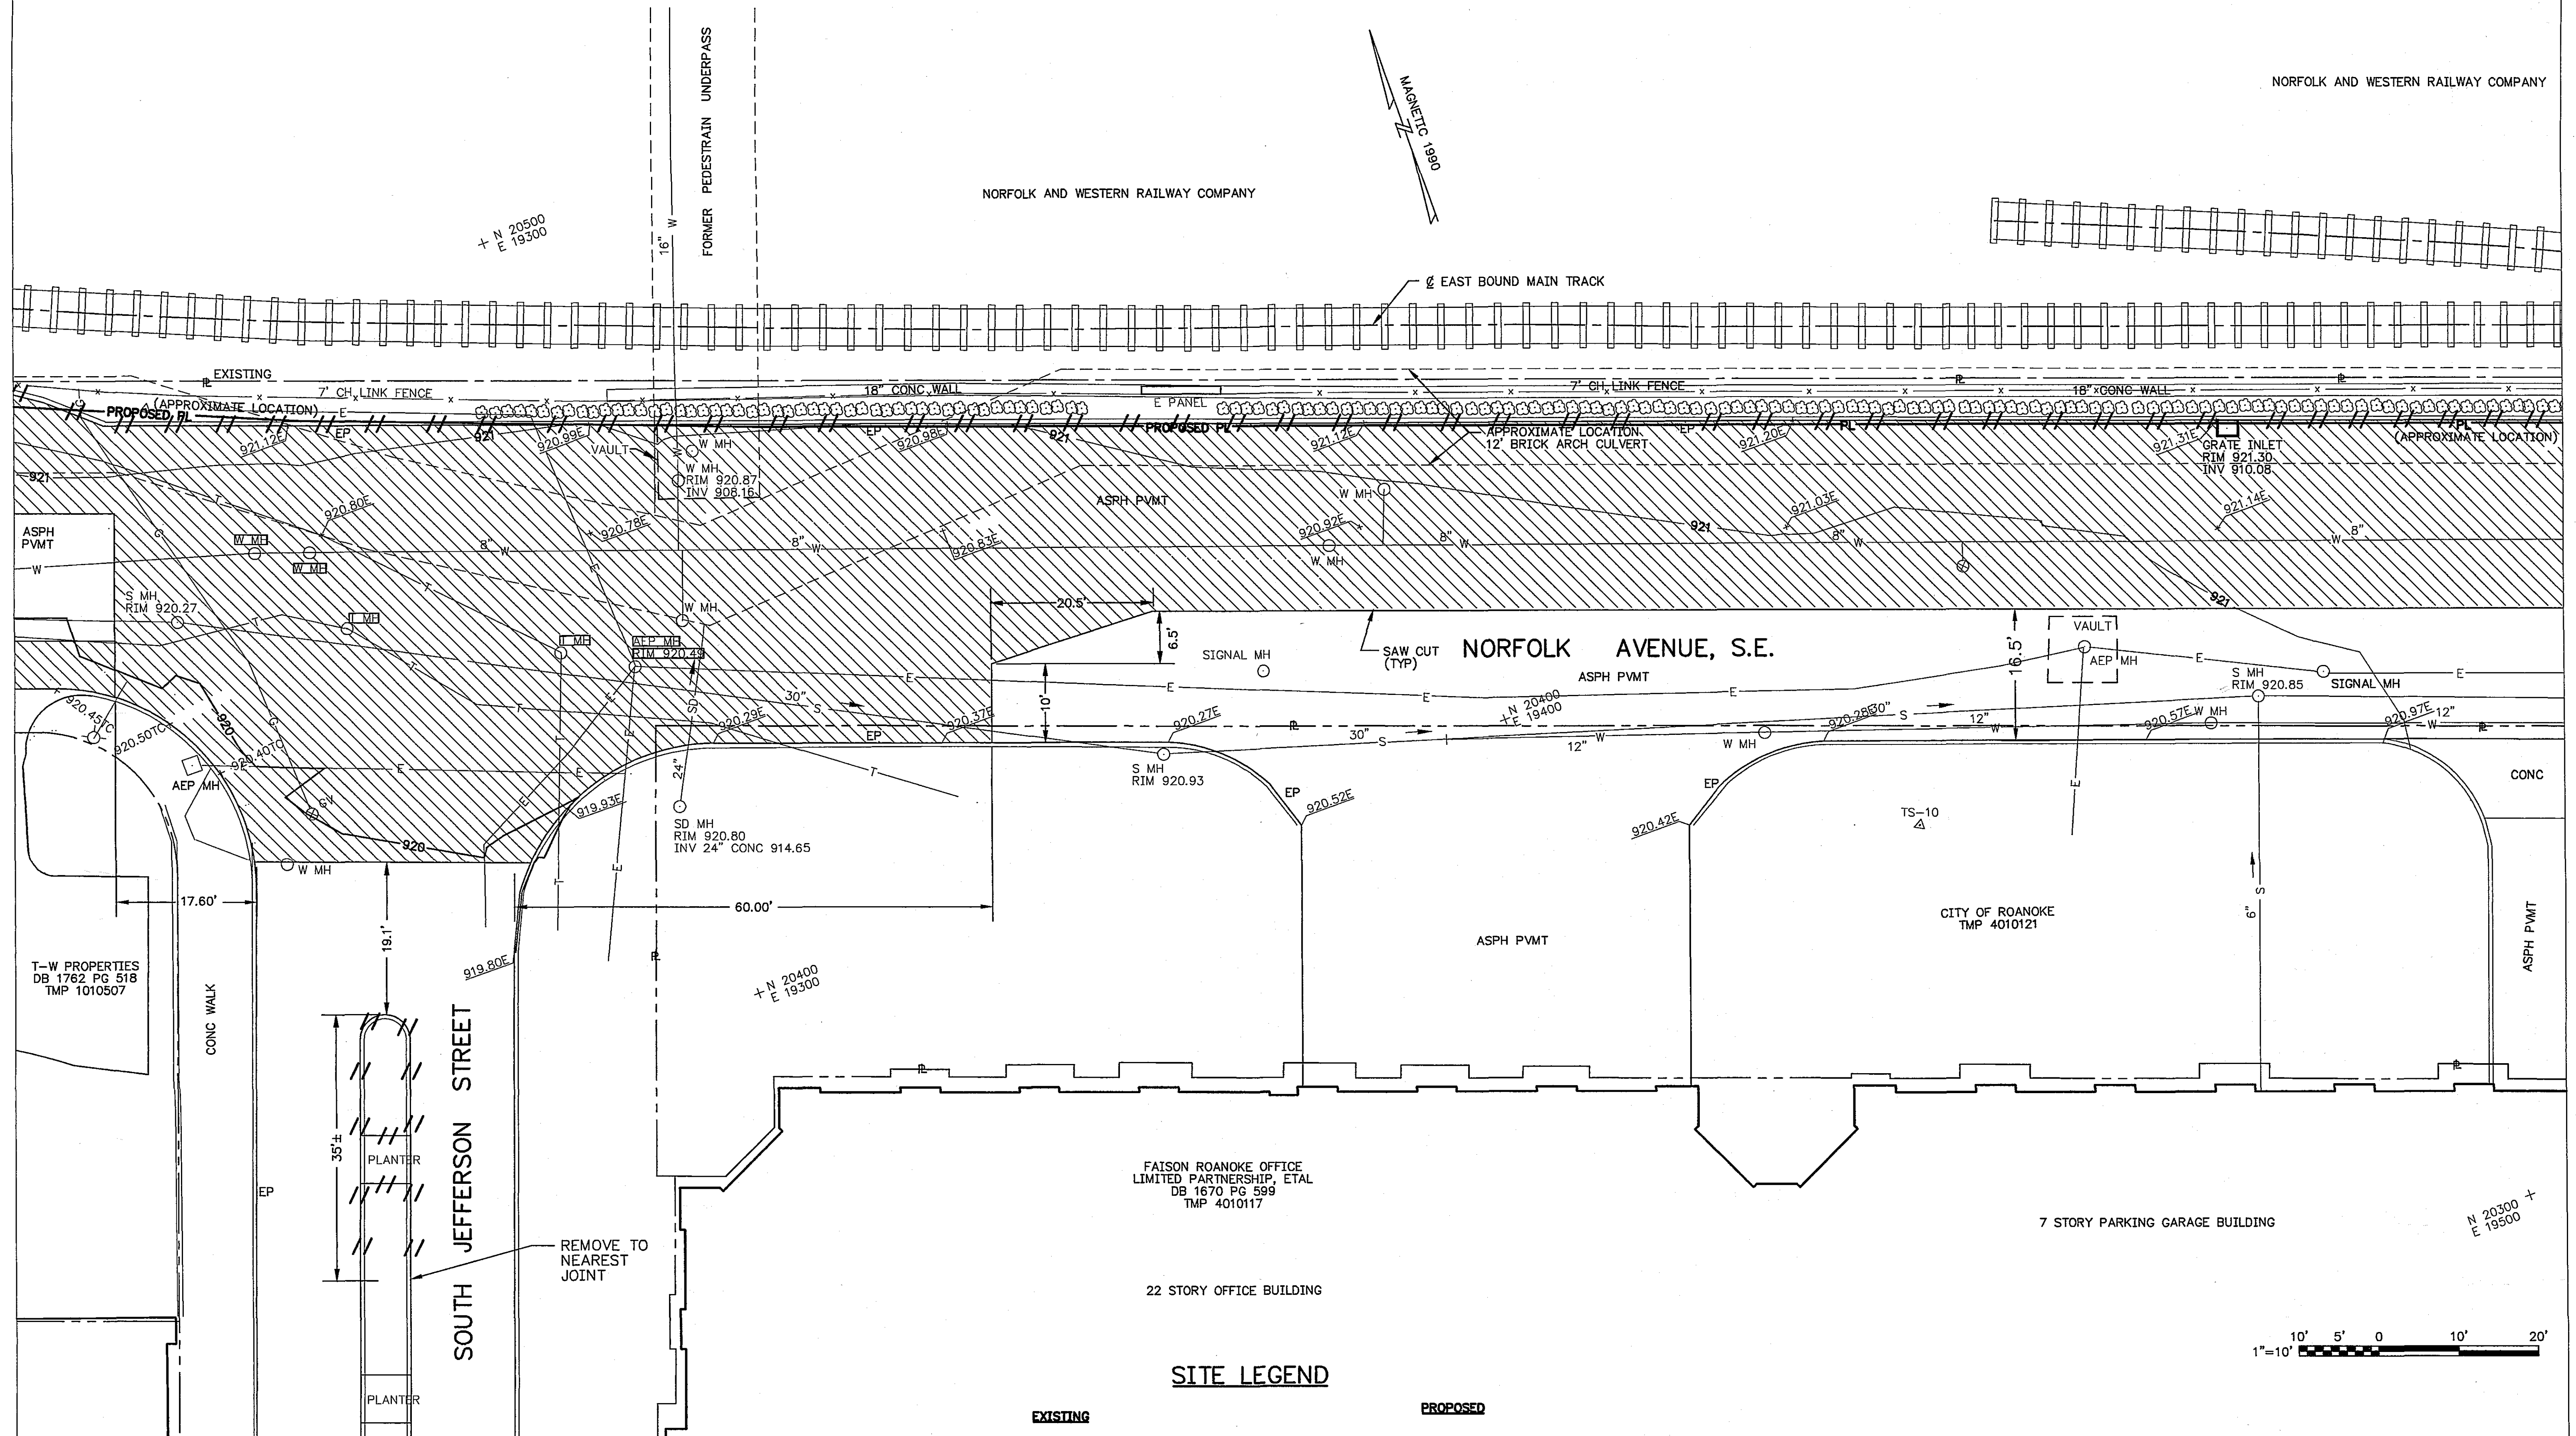

SITE LEGEND

- | | | |
|---------------------------|------------------------|----------------------|
| EXISTING PAVEMENT REMOVAL | CURB | ASPHALT PAVEMENT |
| SIDEWALK REMOVAL | MANHOLE | FIRE HYDRANT |
| CURB REMOVAL | TOP OF CURB GRADE | CONCRETE PAVEMENT |
| CURB AND GUTTER REMOVAL | EDGE OF PAVEMENT GRADE | CG-2 CURB |
| SIGN | GROUND GRADE | CG-6 CURB AND GUTTER |
| UTILITY POLE | FENCE | CONCRETE SIDEWALK |
| BOLLARD | SANITARY SEWER | TOP OF CURB GRADE |
| TREE OR SHRUB | WATER MAIN | PROPERTY LINE |
| FIRE HYDRANT | ELECTRIC LINES | CONTOUR ELEVATION |
| INLET | STORM SEWER | |
| | PROPERTY LINE | |
| | CONTOUR ELEVATION | |

REVISION	DATE	DESCRIPTION	BY	APP
DESIGNED	CJL	CITY OF ROANOKE RAILSIDE LINEAR WALK DEMOLITION PLAN		
DRAWN	CJL			
CHECKED				
APPROVED				
SUBMITTED				
HAYES, SEAY, MATTERN & MATTERN, INC.		SCALE 1"=10'	COMM. NO. 7288	
ARCHITECTS - ENGINEERS - PLANNERS		DATE AUGUST 1998	SHEET C3	
ROANOKE, VIRGINIA				