


MATCHLINE B

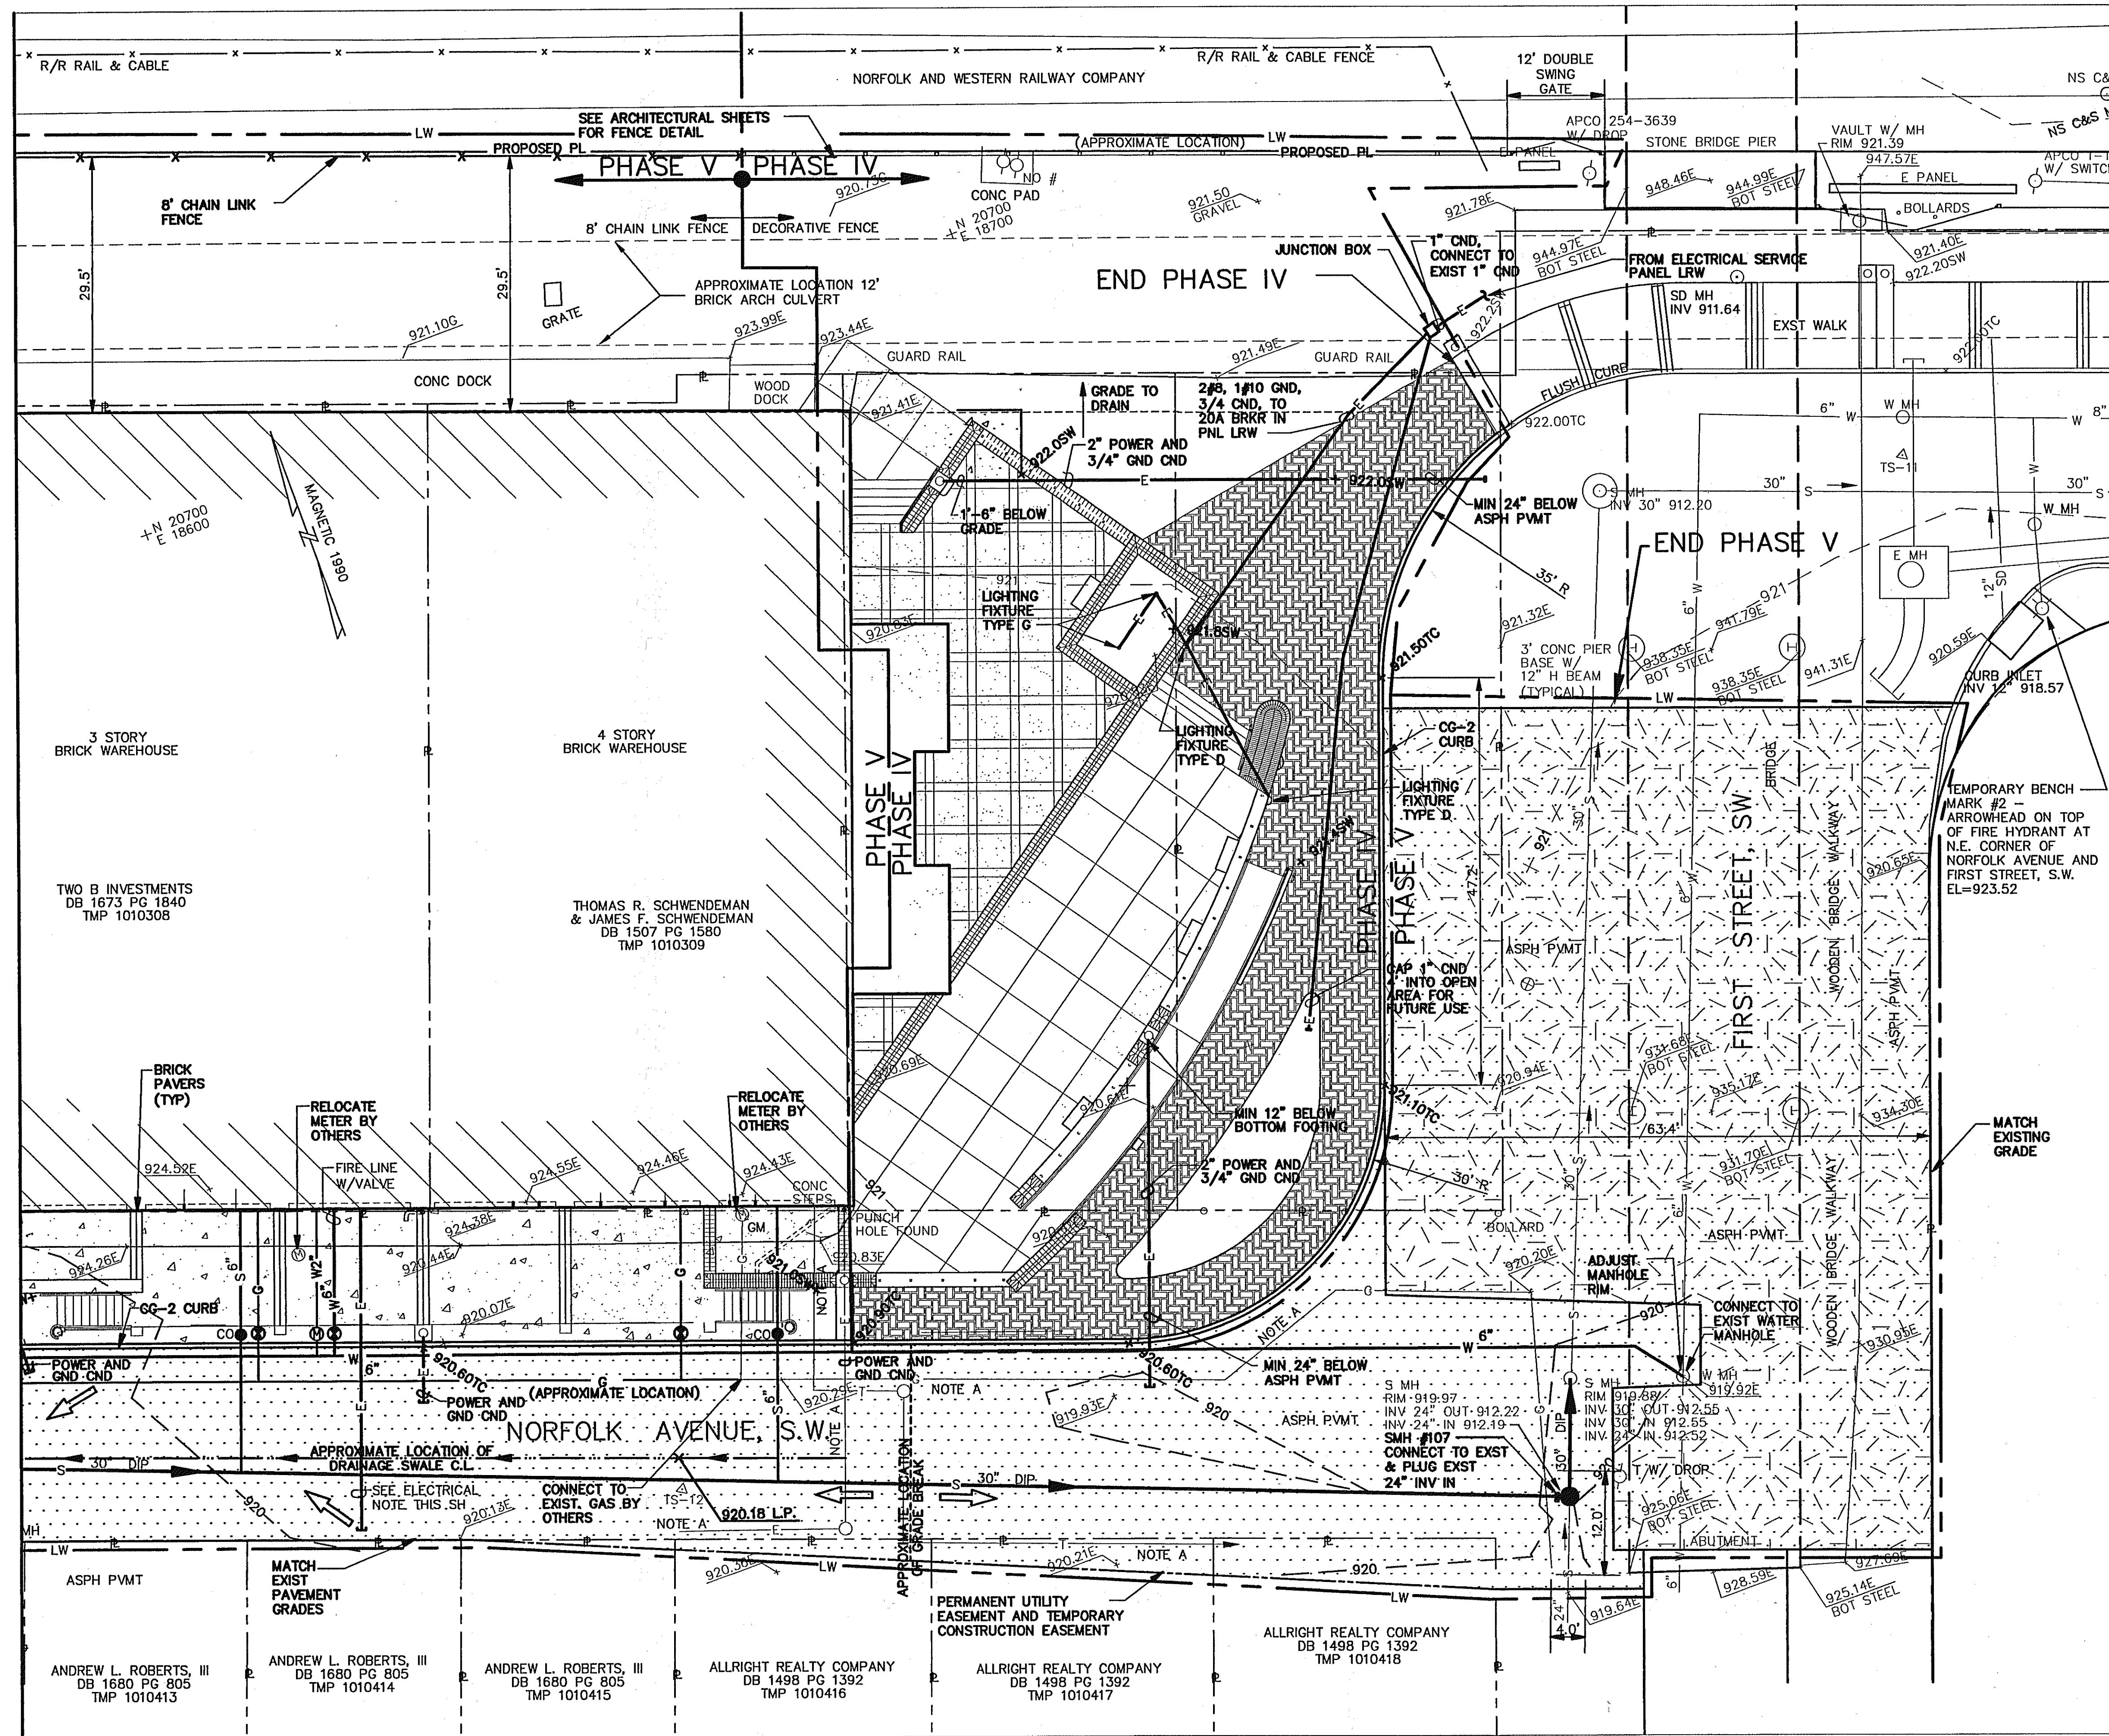

NOTE A:
THESE UTILITIES WERE INSTALLED OR RELOCATED
DURING CONSTRUCTION OF PHASE IV. LOCATIONS
ARE APPROXIMATE AND SHALL BE VERIFIED BY
THE CONTRACTOR.

ELECTRICAL NOTE:

AEP ELECTRICAL CONDUITS
LOCATIONS ENTERING WAREHOUSE
CAN BE DETERMINED BY
OBSERVATION IN BASEMENT AREA.

SEE SHEET C1 FOR GENERAL NOTES AND SHEET G3 FOR
LEGEND.

SEE ARCHITECTURAL SHEETS FOR ADDITIONAL LAYOUT
INFORMATION.


SEE STRUCTURAL SHEETS FOR SIDEWALK ELEVATIONS.

SEE SANITARY SEWER PROFILE FOR SANITARY SEWER
INVERT ELEVATIONS.

SEE SHEET A5 FOR SECTION SHOWING GROUND CONDUIT
(GND CND) AND POWER CONDUIT (PWR CND).

CONTRACTOR SHALL MATCH EXST. DRAINAGE PATTERNS
USING DRAINAGE SWALE IN PVMT. (APPROX. LOCATION
SHOWN).

GRAPHIC SCALE

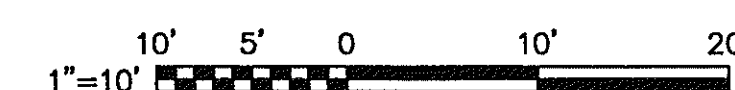

DESIGNED	CJL	CITY OF ROANOKE RAILSIDE LINEAR WALK PHASE V		TSP	
DRAWN	CJL			BY	
CHECKED	MDJ			APP	
APPROVED	MDJ				
SUBMITTED	MB				
HAYES, SEAY, MATTERN & MATTERN, INC.		SCALE 1"=10'		COMM. NO. 7288	
ARCHITECTS - ENGINEERS - PLANNERS		DATE AUG. 3, 2001		SHEET C6	
ROANOKE, VIRGINIA					