


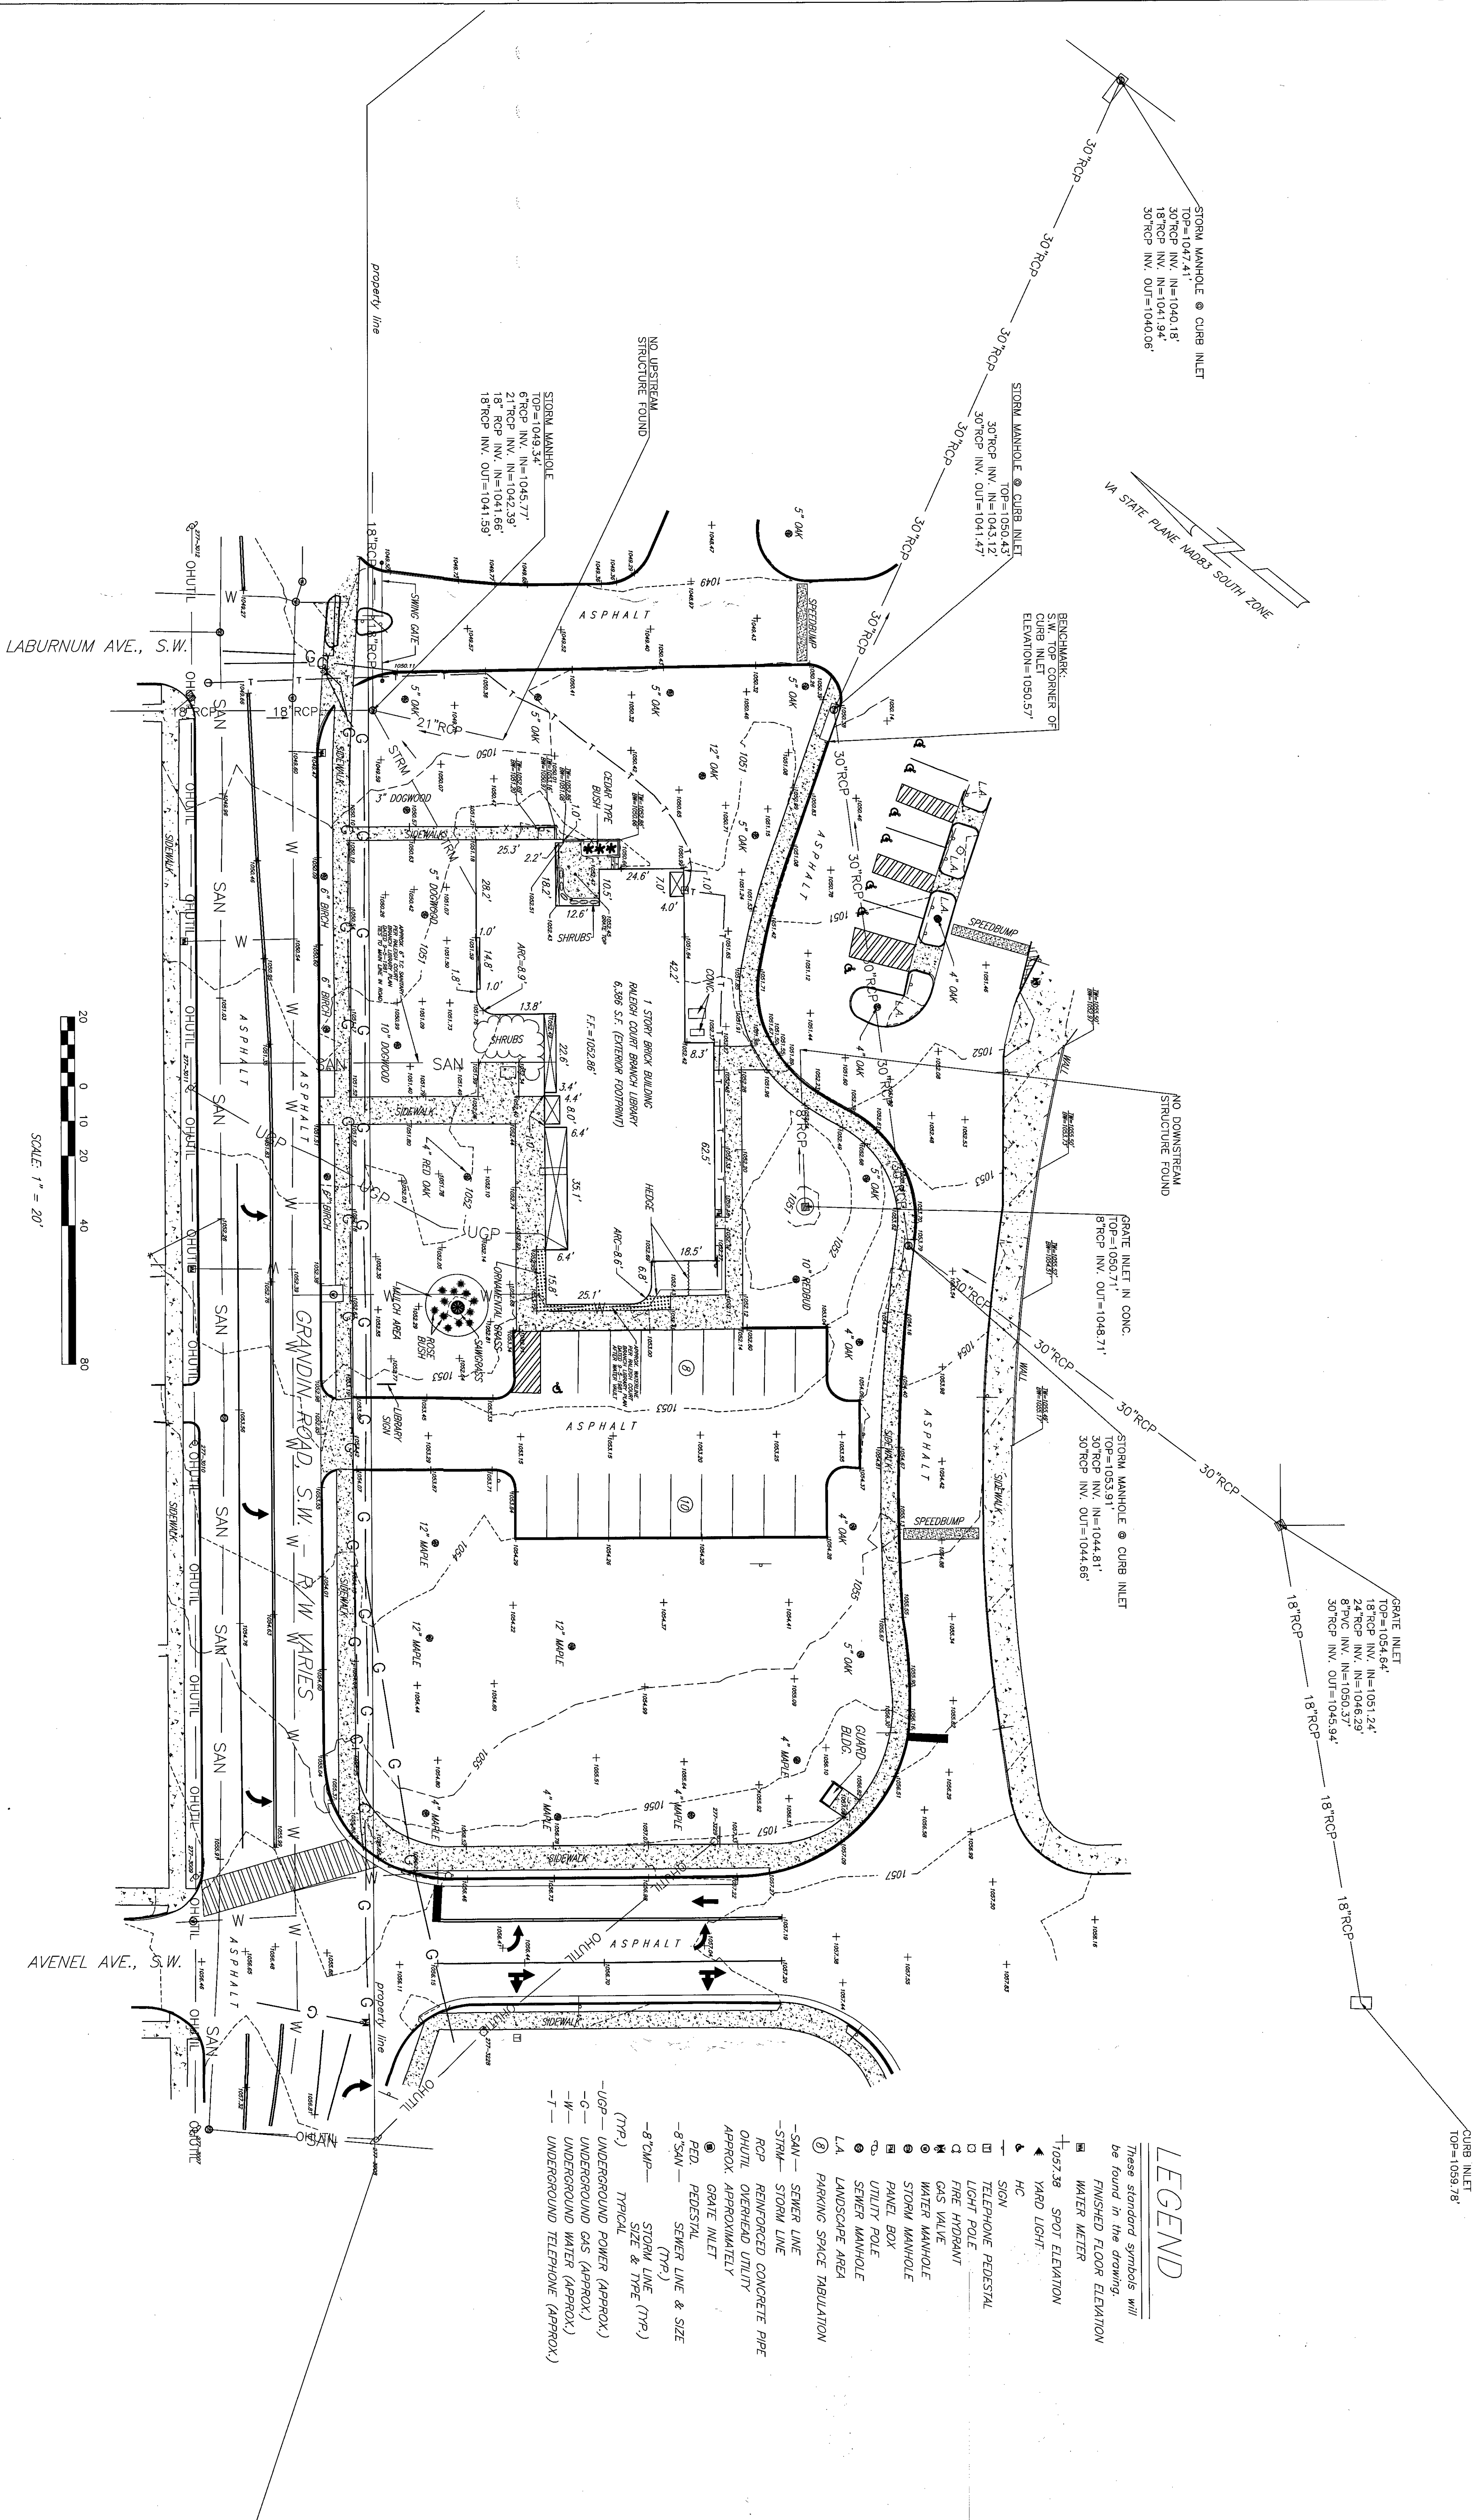

LEGEND

- These standard symbols will be found in the drawing
- FINISHED FLOOR ELEVATION
 - WATER METER
 - SPOT ELEVATION
 - YARD LIGHT
 - HC
 - SEWER LINE
 - STORM LINE
 - REINFORCED CONCRETE PIPE
 - OHUTL OVERHEAD UTILITY
 - APPROX. APPROXIMATELY
 - GRATE INLET
 - PEDESTAL
 - SEWER LINE & SIZE
 - STORM LINE (TYP.)
 - SIZE & TYPE (TYP.)
 - TYPICAL
 - UNDERGROUND POWER (APPROX.)
 - UNDERGROUND GAS (APPROX.)
 - UNDERGROUND WATER (APPROX.)
 - UNDERGROUND TELEPHONE (APPROX.)

#	DESCRIPTION	DATE
4	90% DOCUMENTS FOR FINAL REVIEW	08/15/2014

OWPR
ARCHITECTS AND ENGINEERS



Addition and Renovation
CITY OF ROANOKE
RALEIGH COURT BRANCH
2112 GRANDIN ROAD SW, VIRGINIA 24015

PROJECT NO:
14001
SCALE:
AS INDICATED

EXISTING
CONDITIONS

C0.2

216.241.1105

1382 West Ninth Street
Suite 300
Cleveland, Ohio
44115

www.HBArchitects.com

HBM