


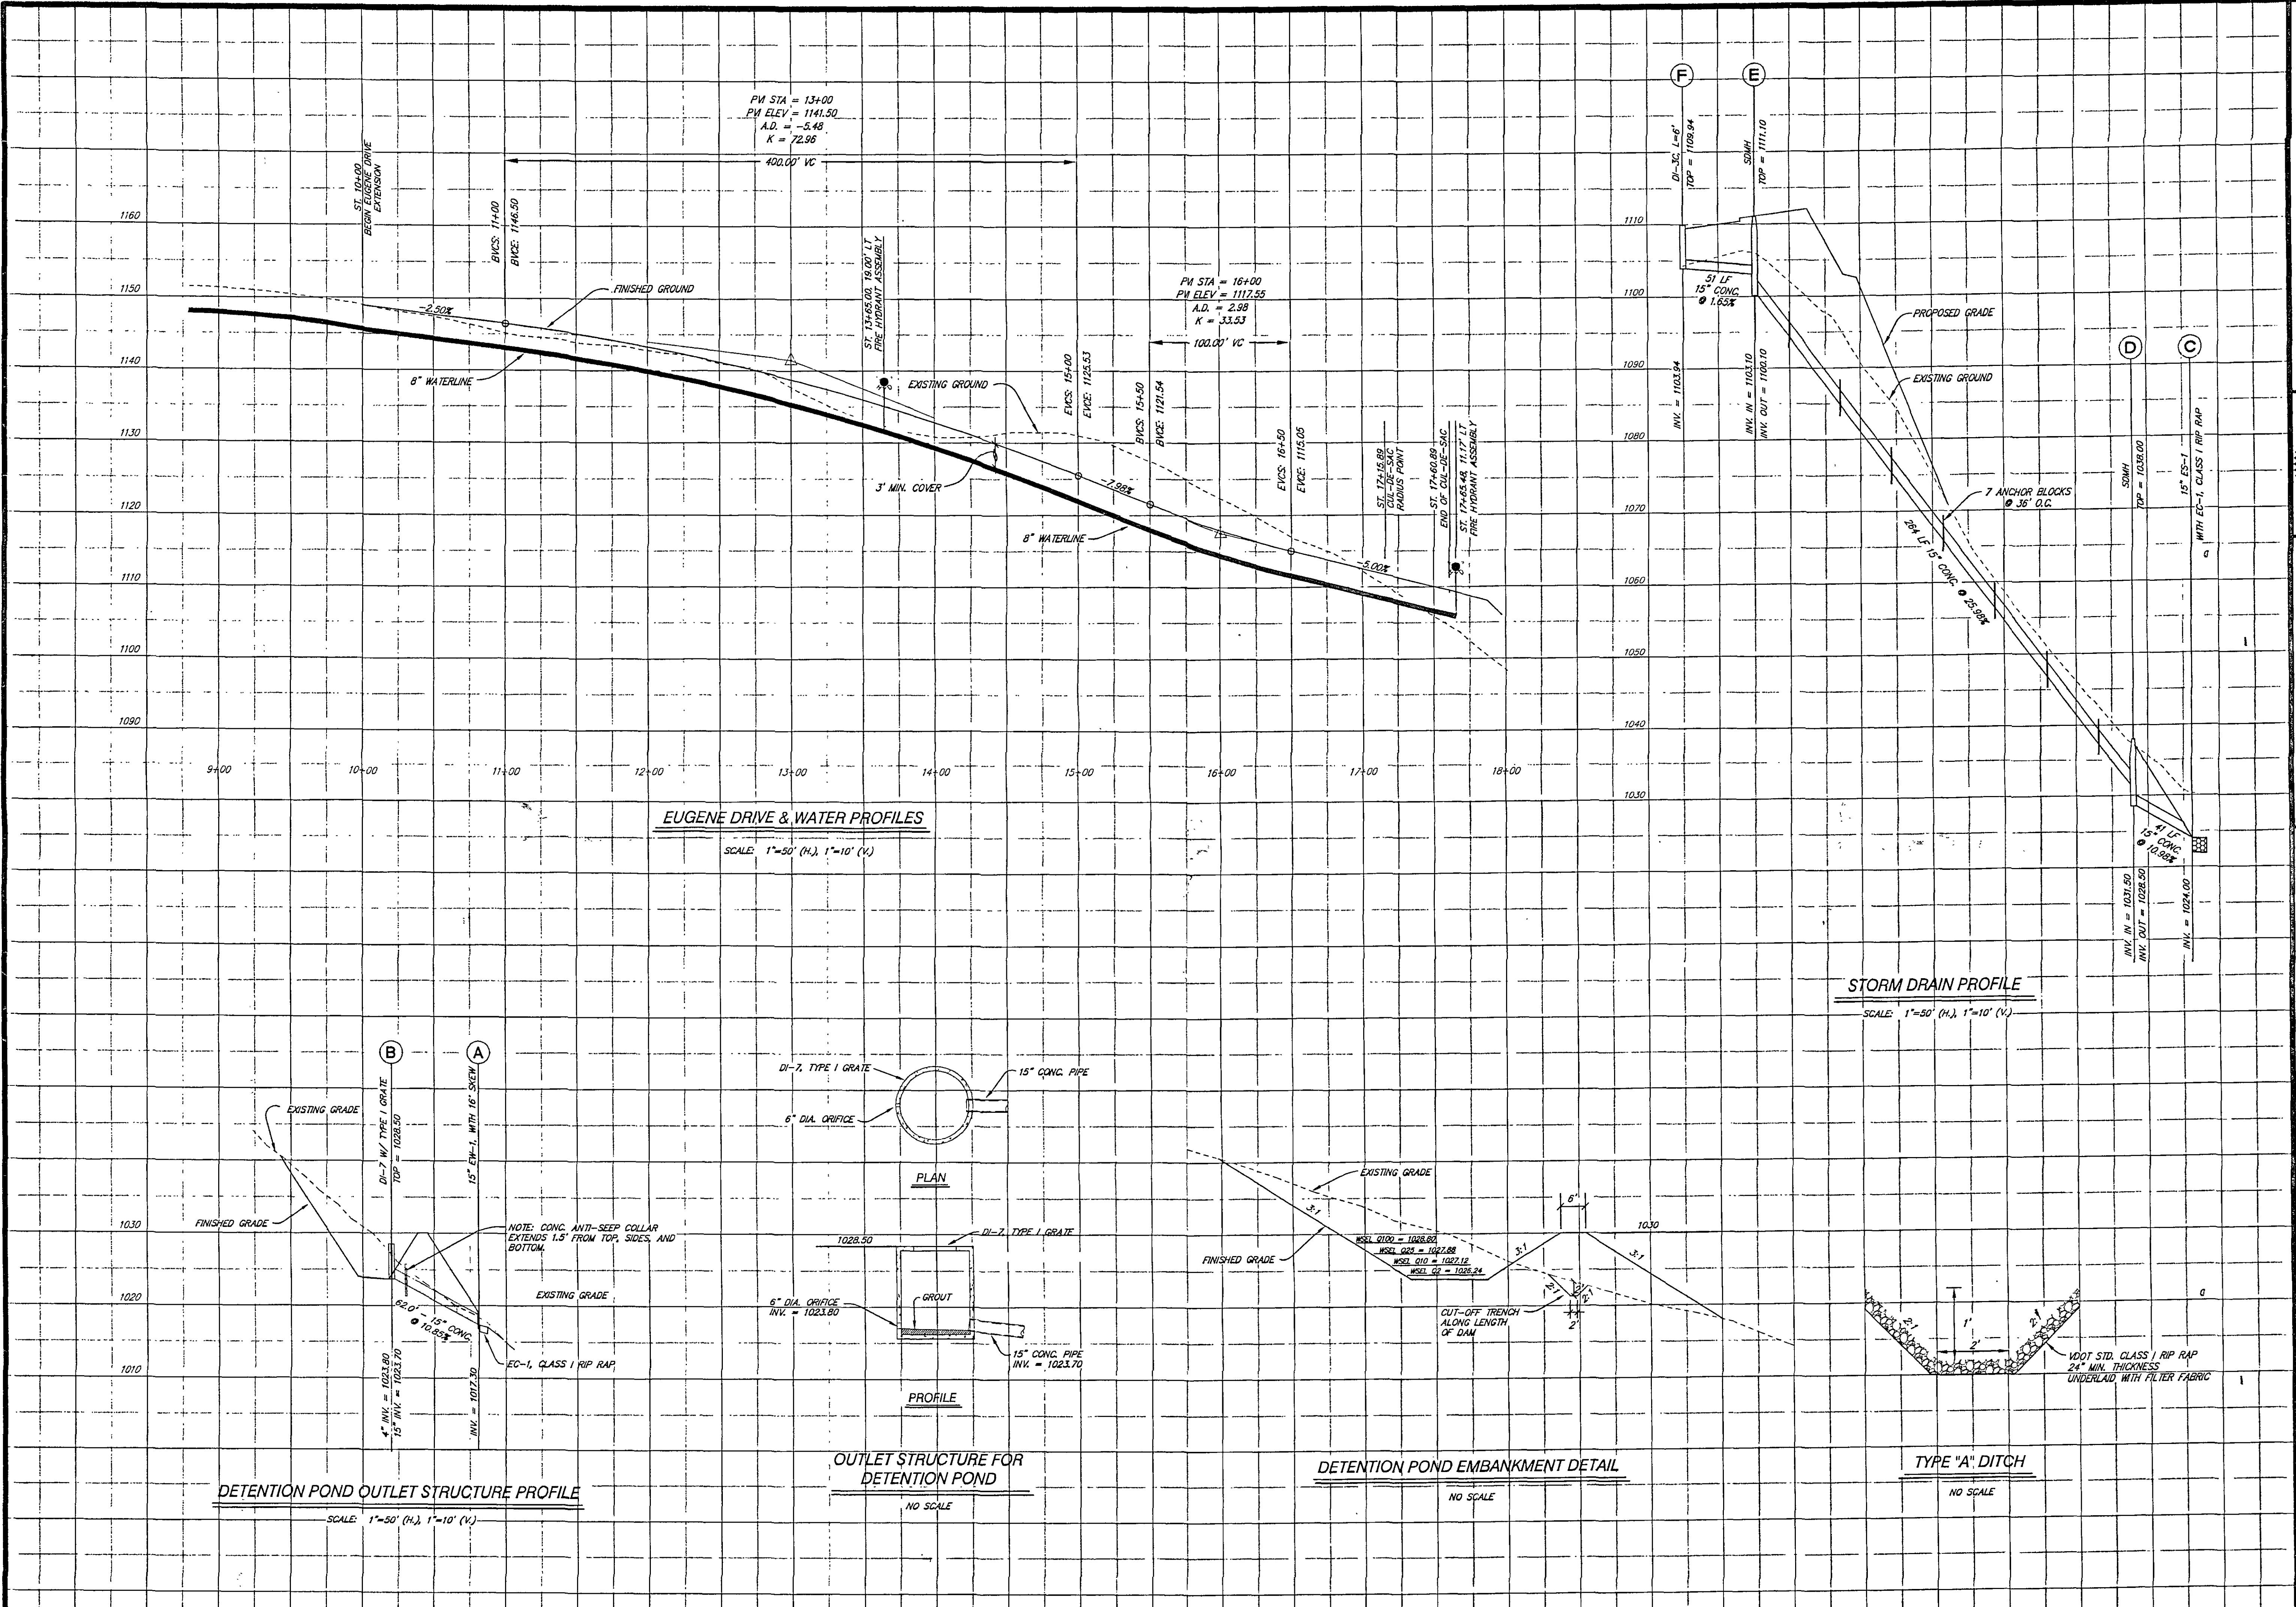

LUMSDEN ASSOCIATES, P.C.
ENGINEERS-SURVEYORS-PLANNERS
ROANOKE, VIRGINIA

4604 BRAMBLETON AVENUE
P.O. BOX 2000
ROANOKE, VIRGINIA 24010

PHONE (540) 774-4411
FAX (540) 772-5045
E-MAIL: LUMSDEN@LUMSDEN.COM

COMMUNITY HEALTH OF VIRGINIA
MICHAEL S. WEBB
No. 012656
7-25-00
PROFESSIONAL ENGINEER

"RIDGEWOOD MANOR"
PREPARED FOR
JOSEPH BLACKSTOCK
SITUATED IN
THE CITY OF ROANOKE, VIRGINIA

**ROAD, WATER, AND
STORM DRAIN
PROFILES**

NO.	DATE	DESCRIPTION
1		
2		
3		
4		
5		

DATE: JULY 25, 2000
SCALE: AS SHOWN
COMMISSION NO.: 00-039