



GENERAL NOTES THIS SHEET:

A. SEE SHEET G-003 FOR ABBREVIATIONS AND C-001 FOR CIVIL NOTES AND LEGEND.

EXISTING WATER EASEMENT
EXISTING SANITARY EASEMENT
PROPERTY LINE

SHEET KEYNOTES:

1. PROPERTY LINE (TYPICAL)

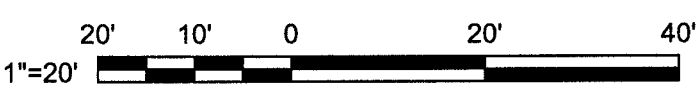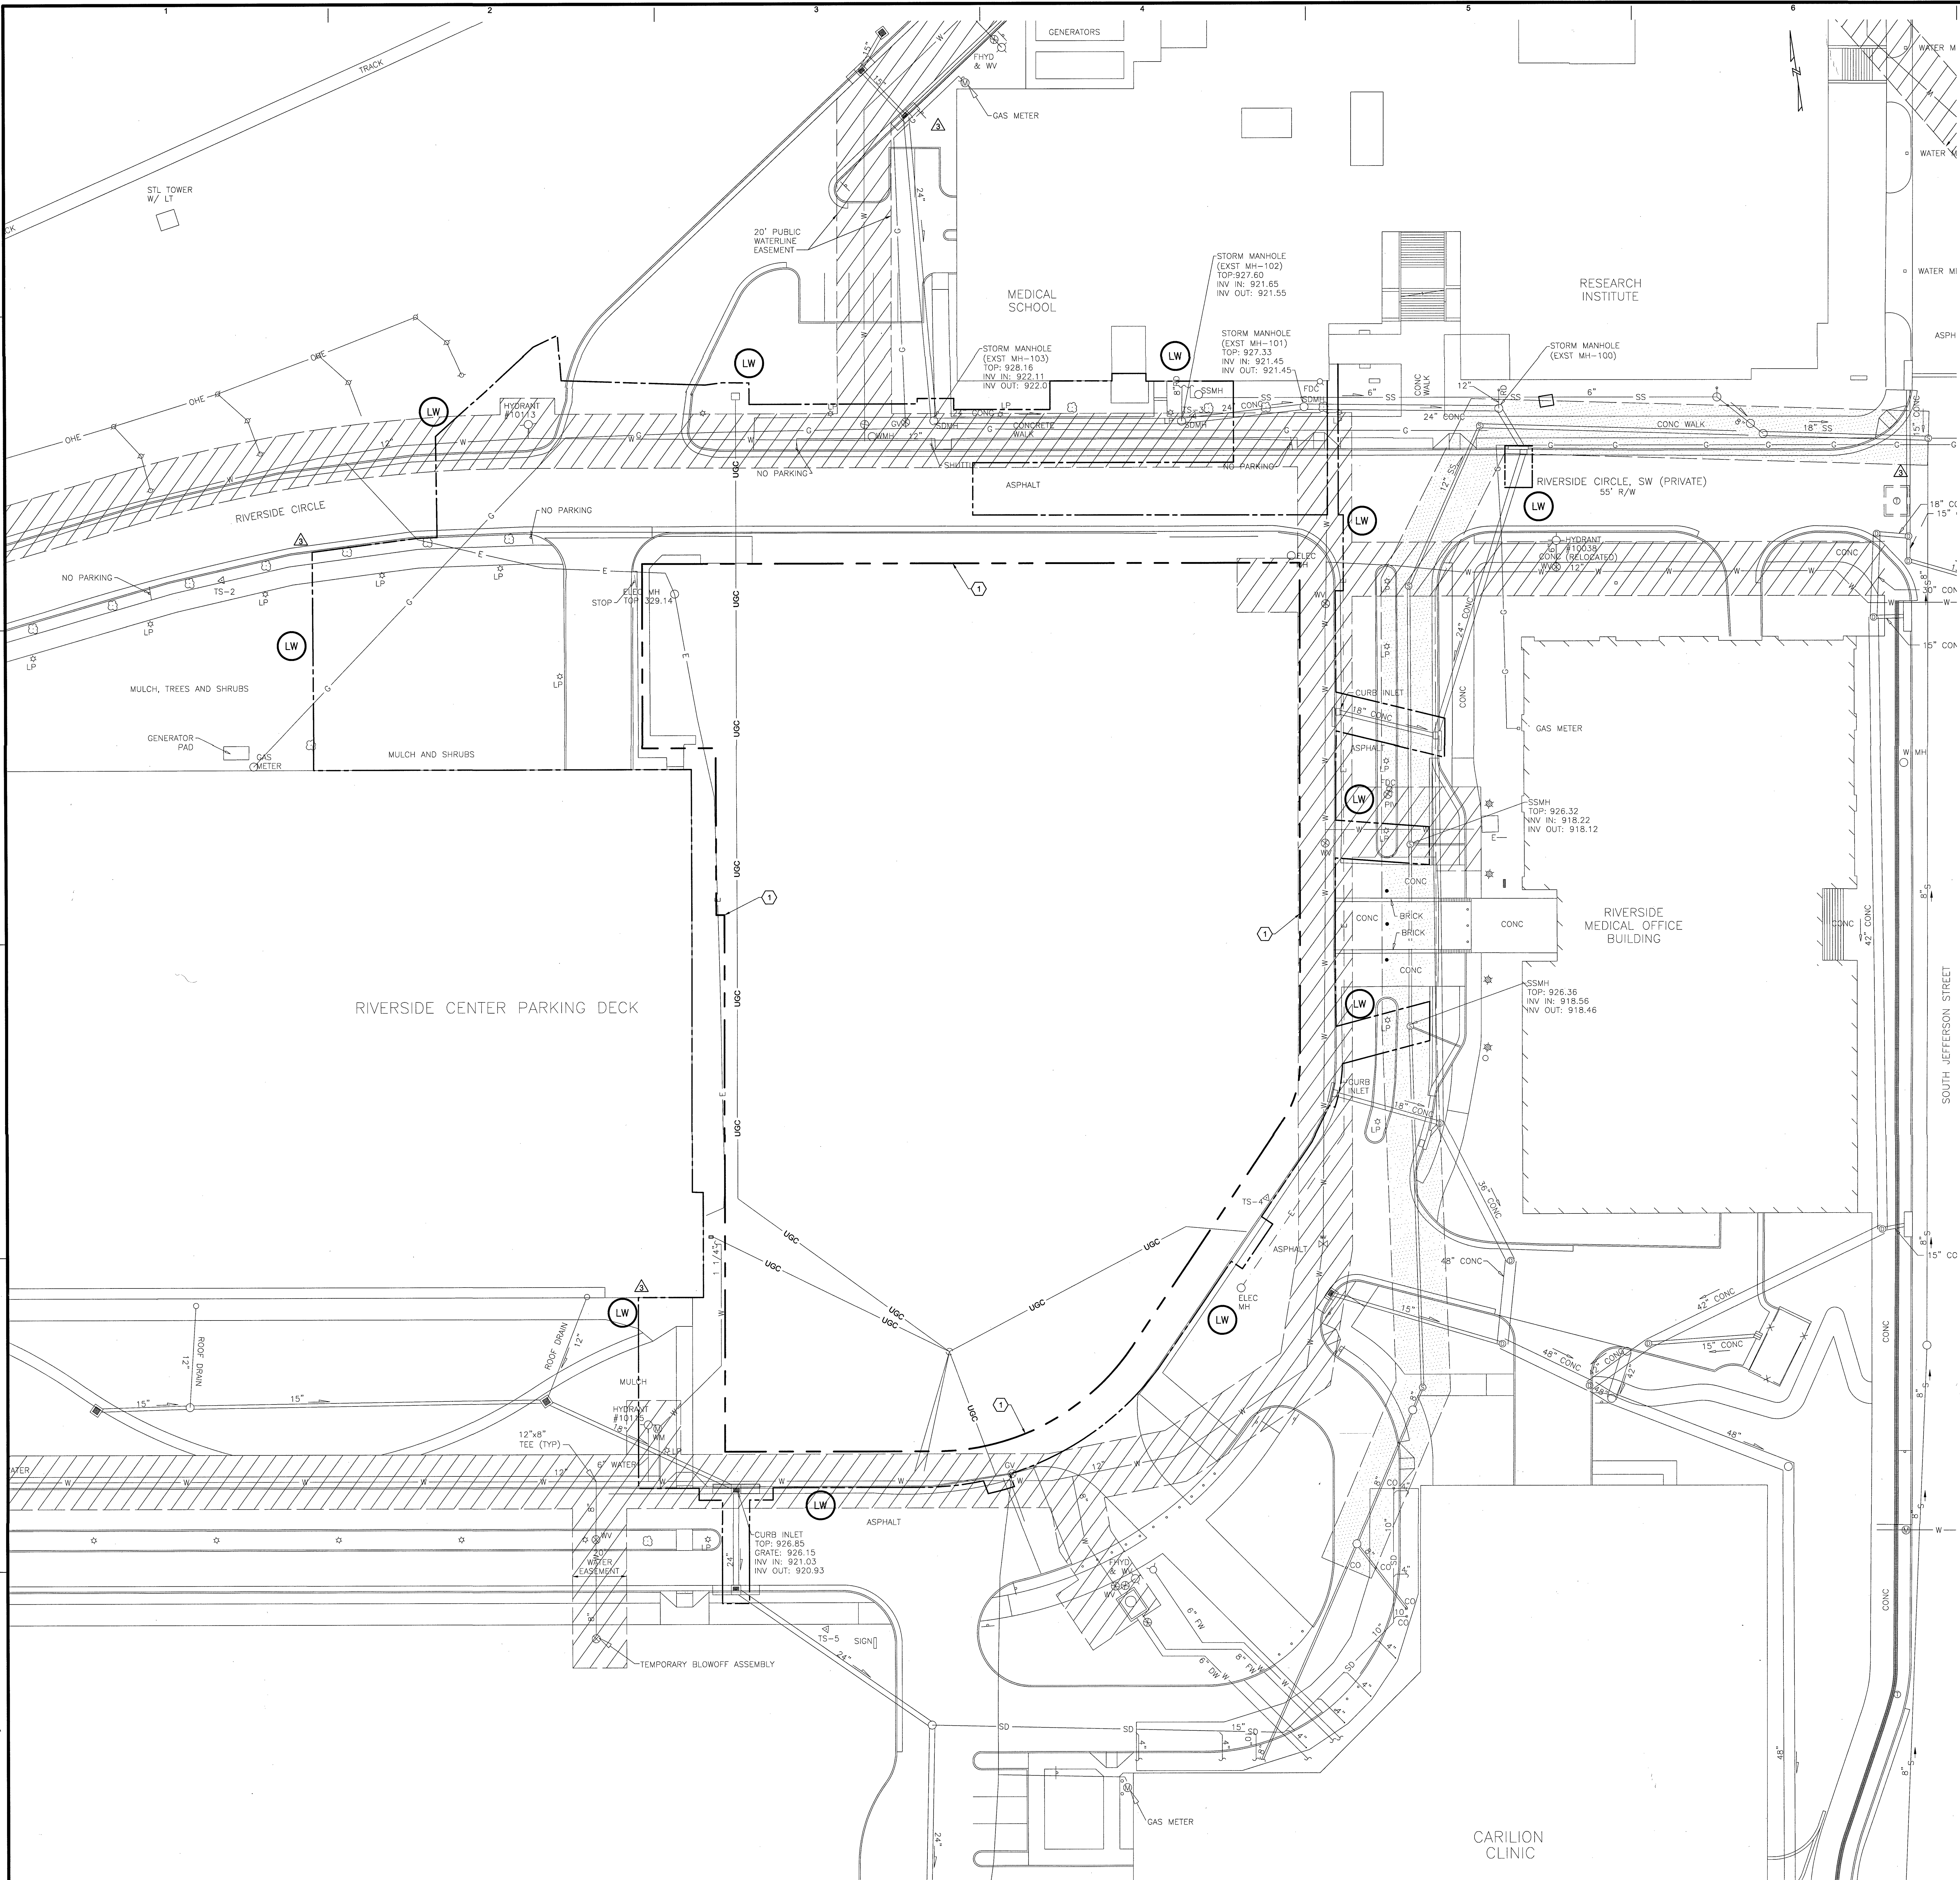

GRAPHIC SCALES