

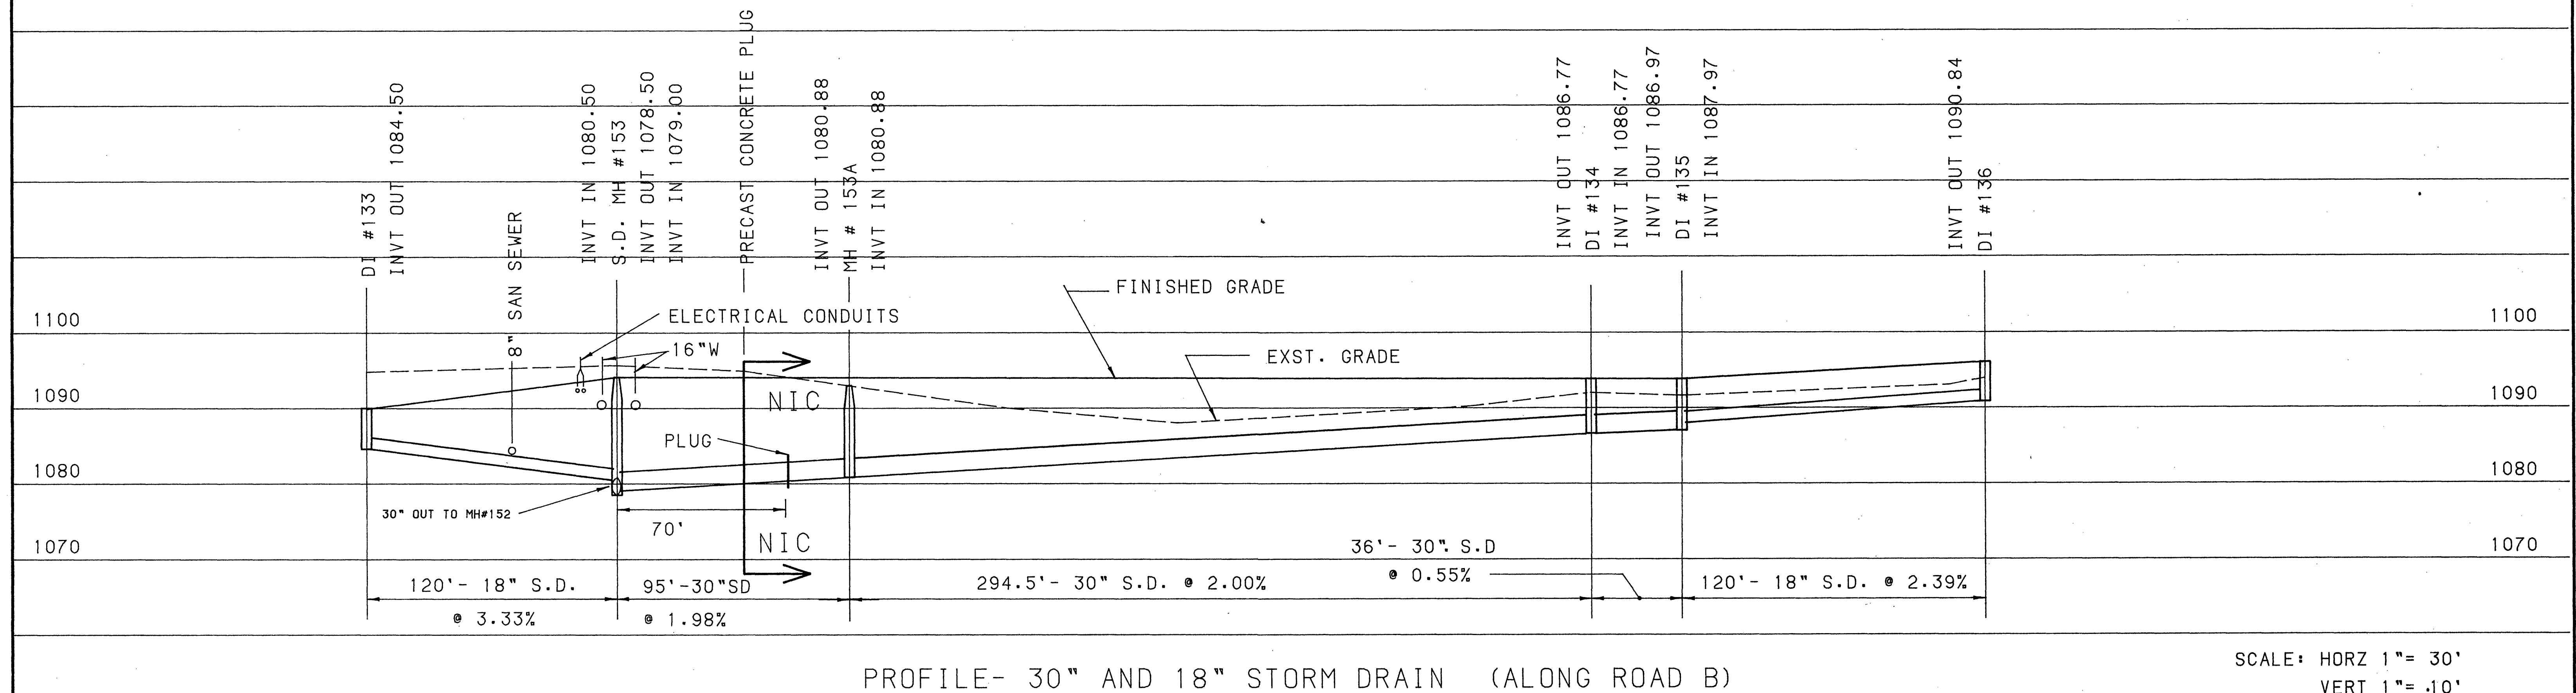


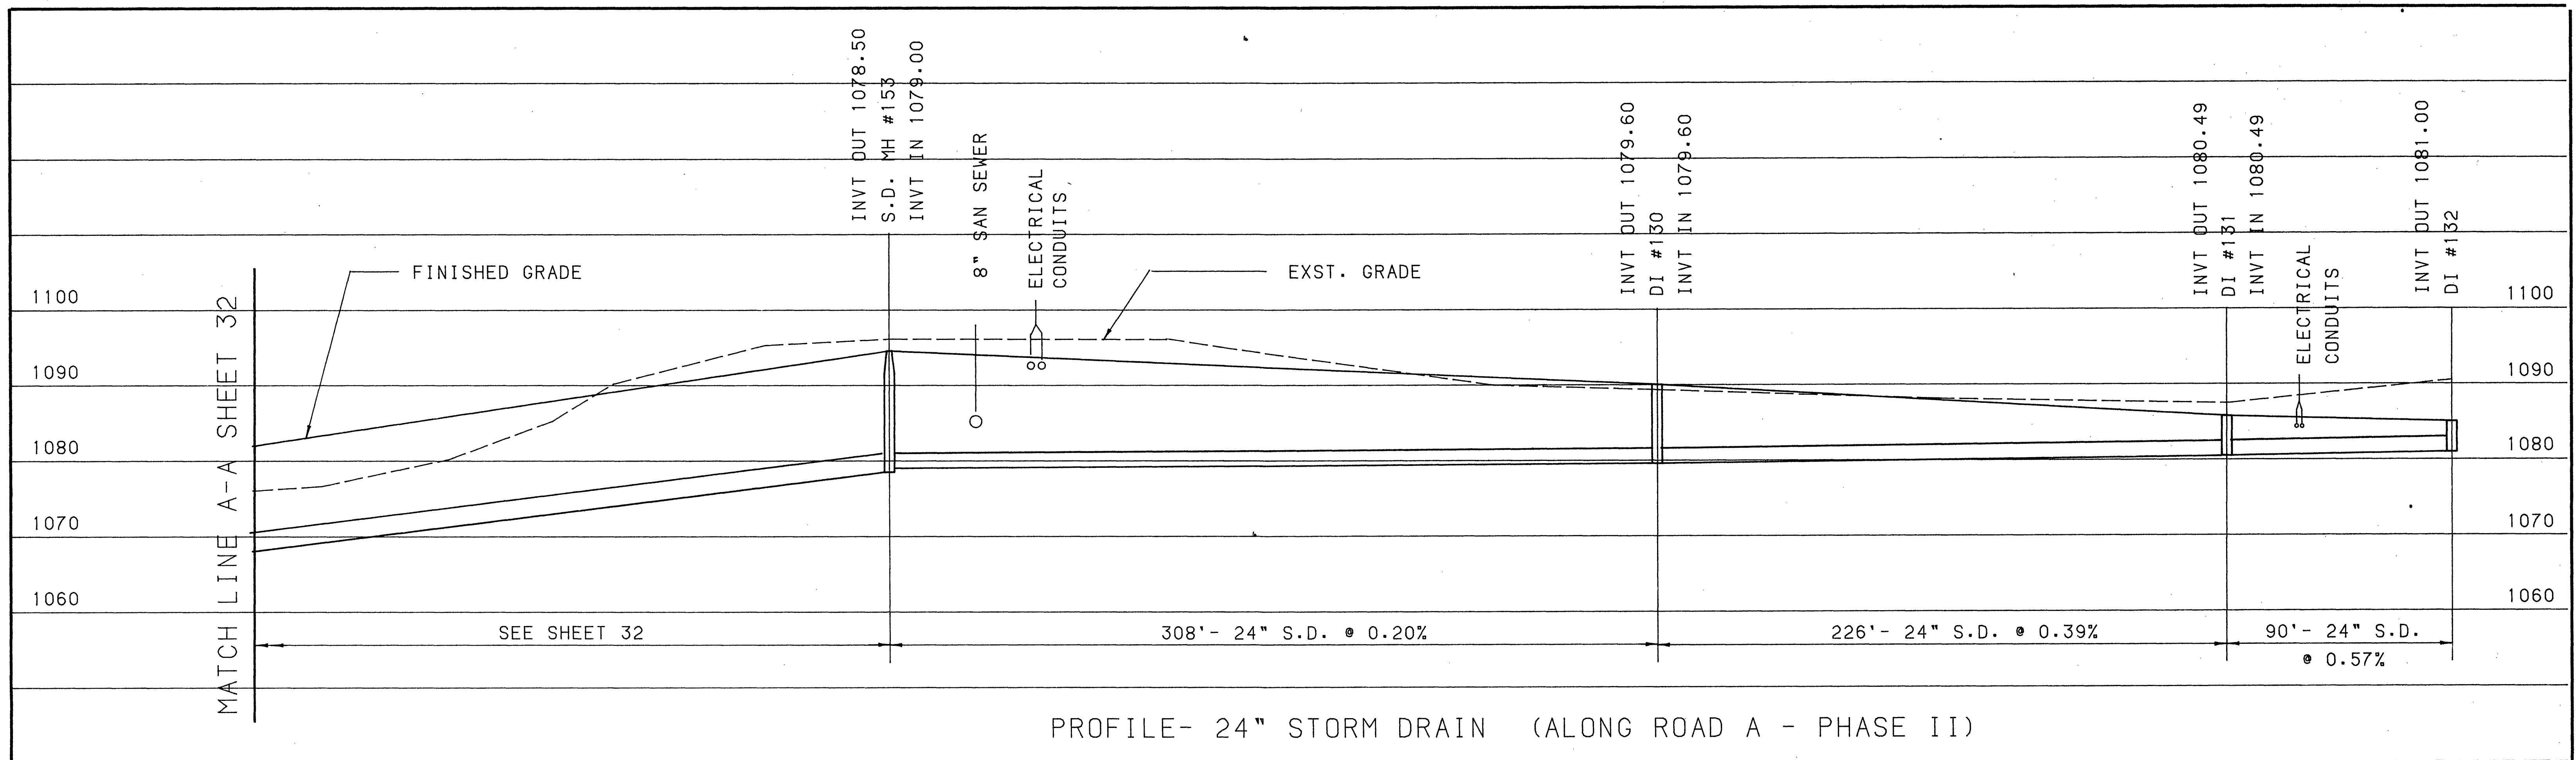


SCALE: HORZ 1" = 30'  
VERT 1" = .10'

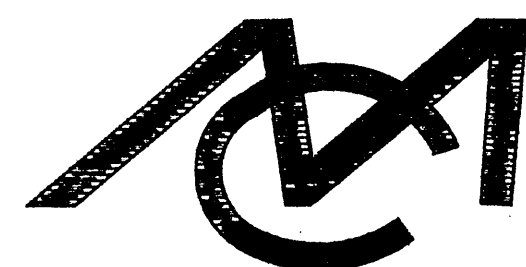

Mattern & Craig  
CONSULTING ENGINEERS

SUITE 401, 707 S. JEFFERSON STREET, ROANOKE, VIRGINIA 24011, (703) 345-9342

DESIGNED: RSM  
CHECKED: WJJ  
APPROVED: SWH

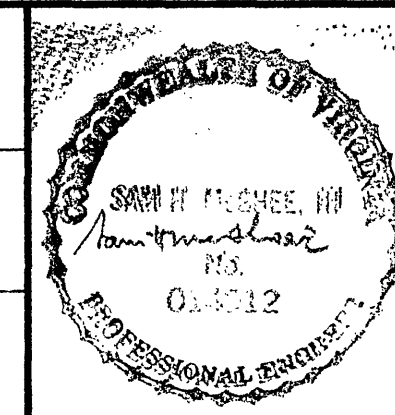

| REVISION | DATE | DESCRIPTION | BY | APP. |
|----------|------|-------------|----|------|
|          |      |             |    |      |
|          |      |             |    |      |
DATE  
JAN 1987  
COMM.  
677E

ROANOKE CENTRE FOR INDUSTRY AND TECHNOLOGY  
CITY OF ROANOKE, VIRGINIA  
PROFILE  
STORM DRAIN

SHEET  
33