



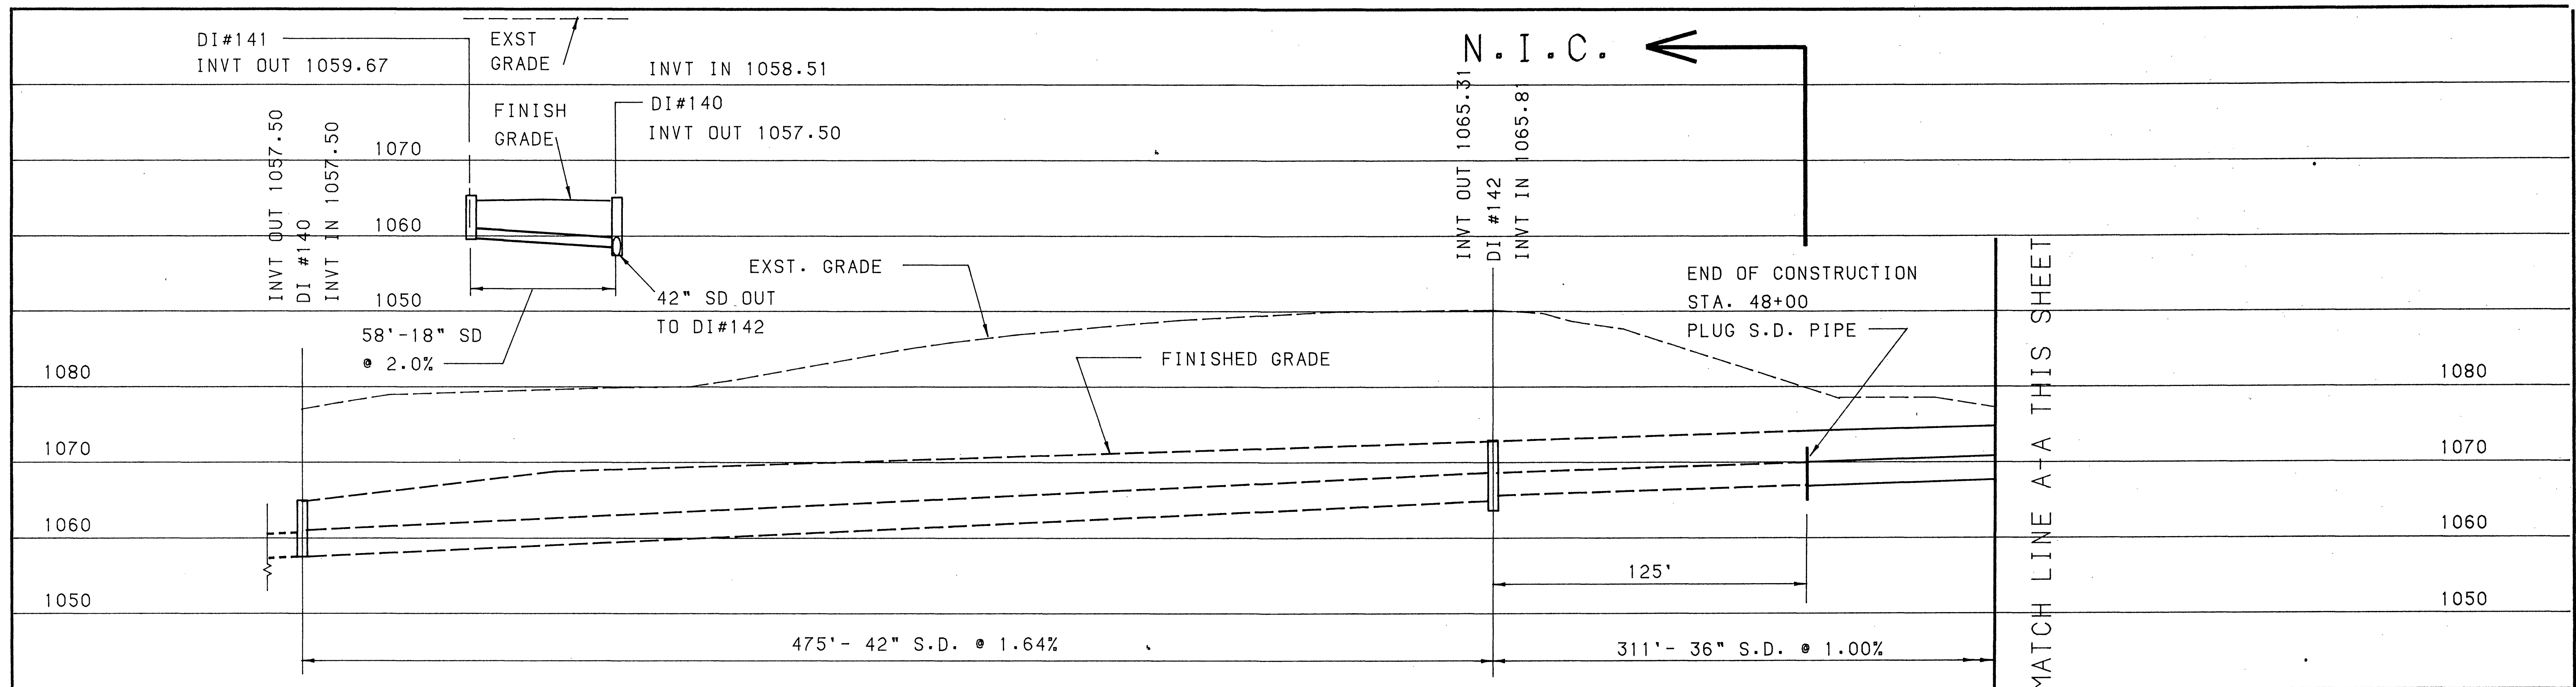


PROFILE- 42" AND 36" STORM DRAIN ROAD °A'

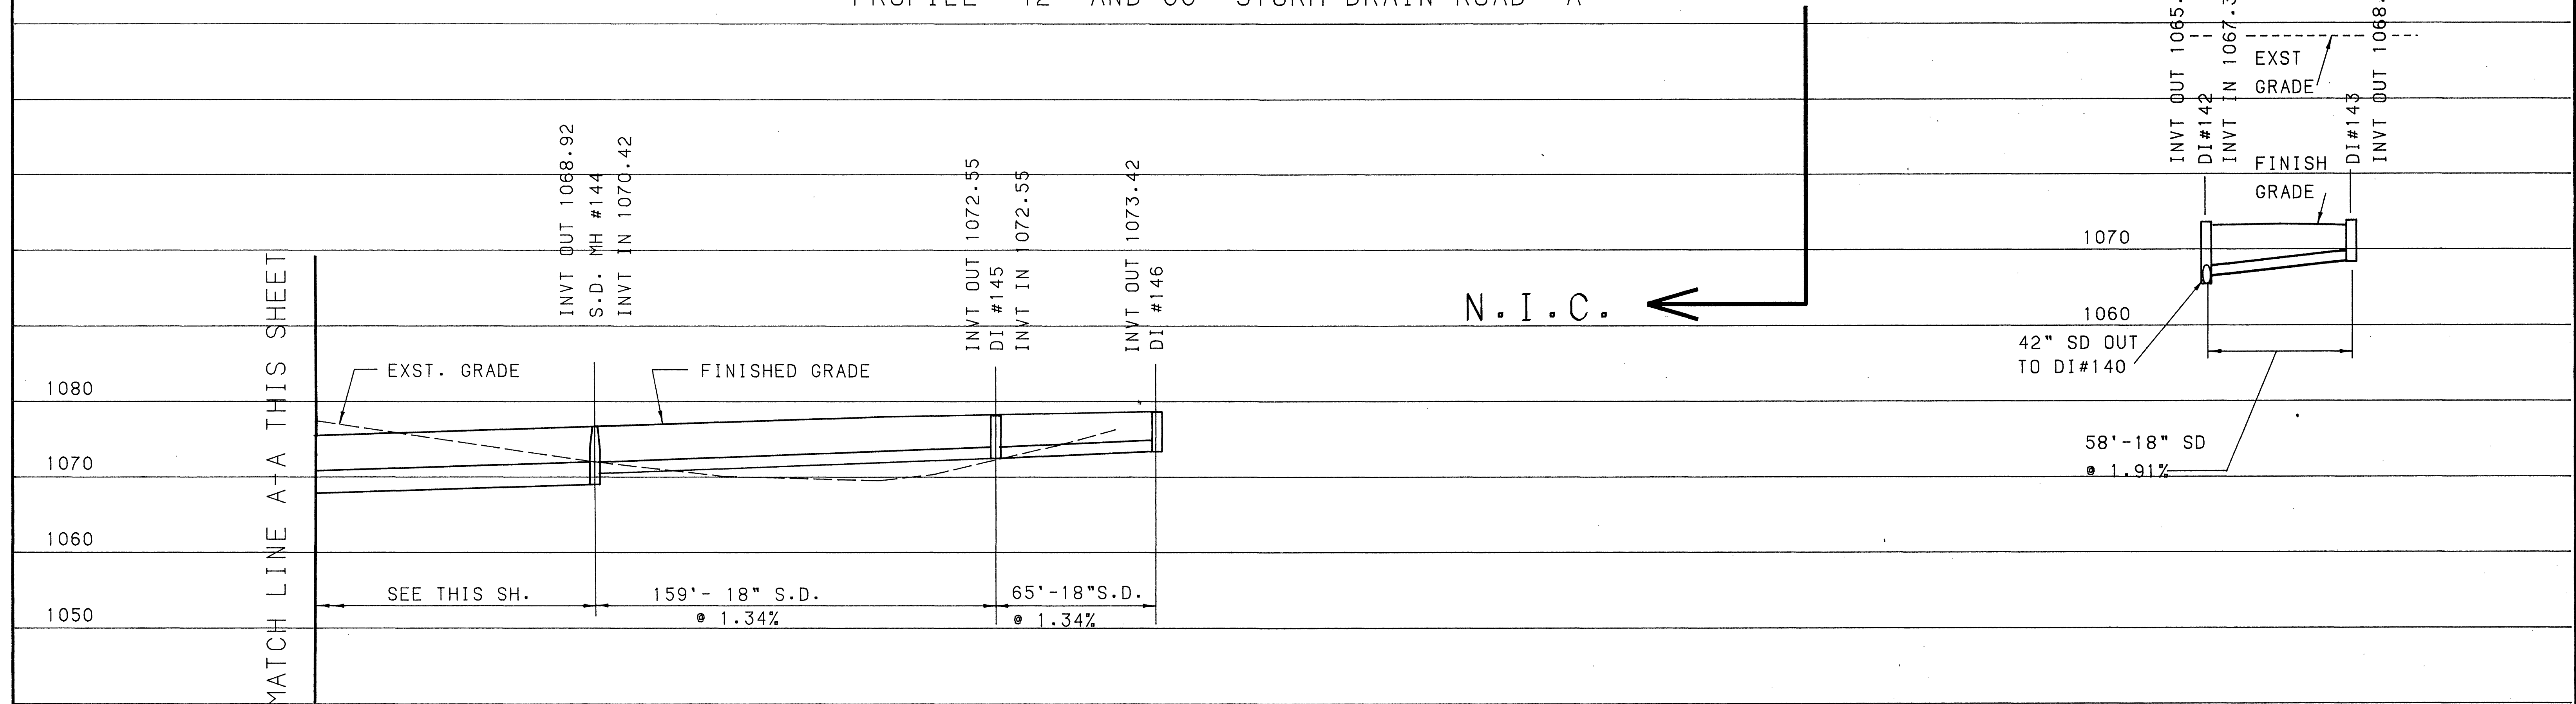

PROFILE- 18" STORM DRAIN ROAD °A'


SCALE: HORZ 1" = 30'
VERT 1" = 10'

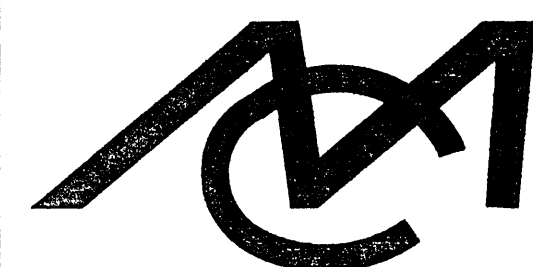

Mattern & Craig
CONSULTING ENGINEERS

SUITE 401, 707 S. JEFFERSON STREET, ROANOKE, VIRGINIA 24011, (703) 345-9342

DESIGNED: RSM
CHECKED: WJJ
APPROVED: SWH

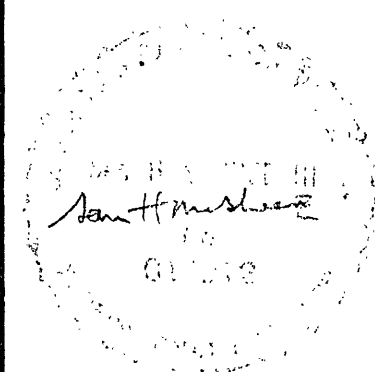

REVISION	DATE	DESCRIPTION	BY	APP.

DATE
JAN 1987
COMM.
677E

ROANOKE CENTRE FOR INDUSTRY AND TECHNOLOGY
CITY OF ROANOKE, VIRGINIA
PROFILE
STORM DRAIN

SHEET
39