


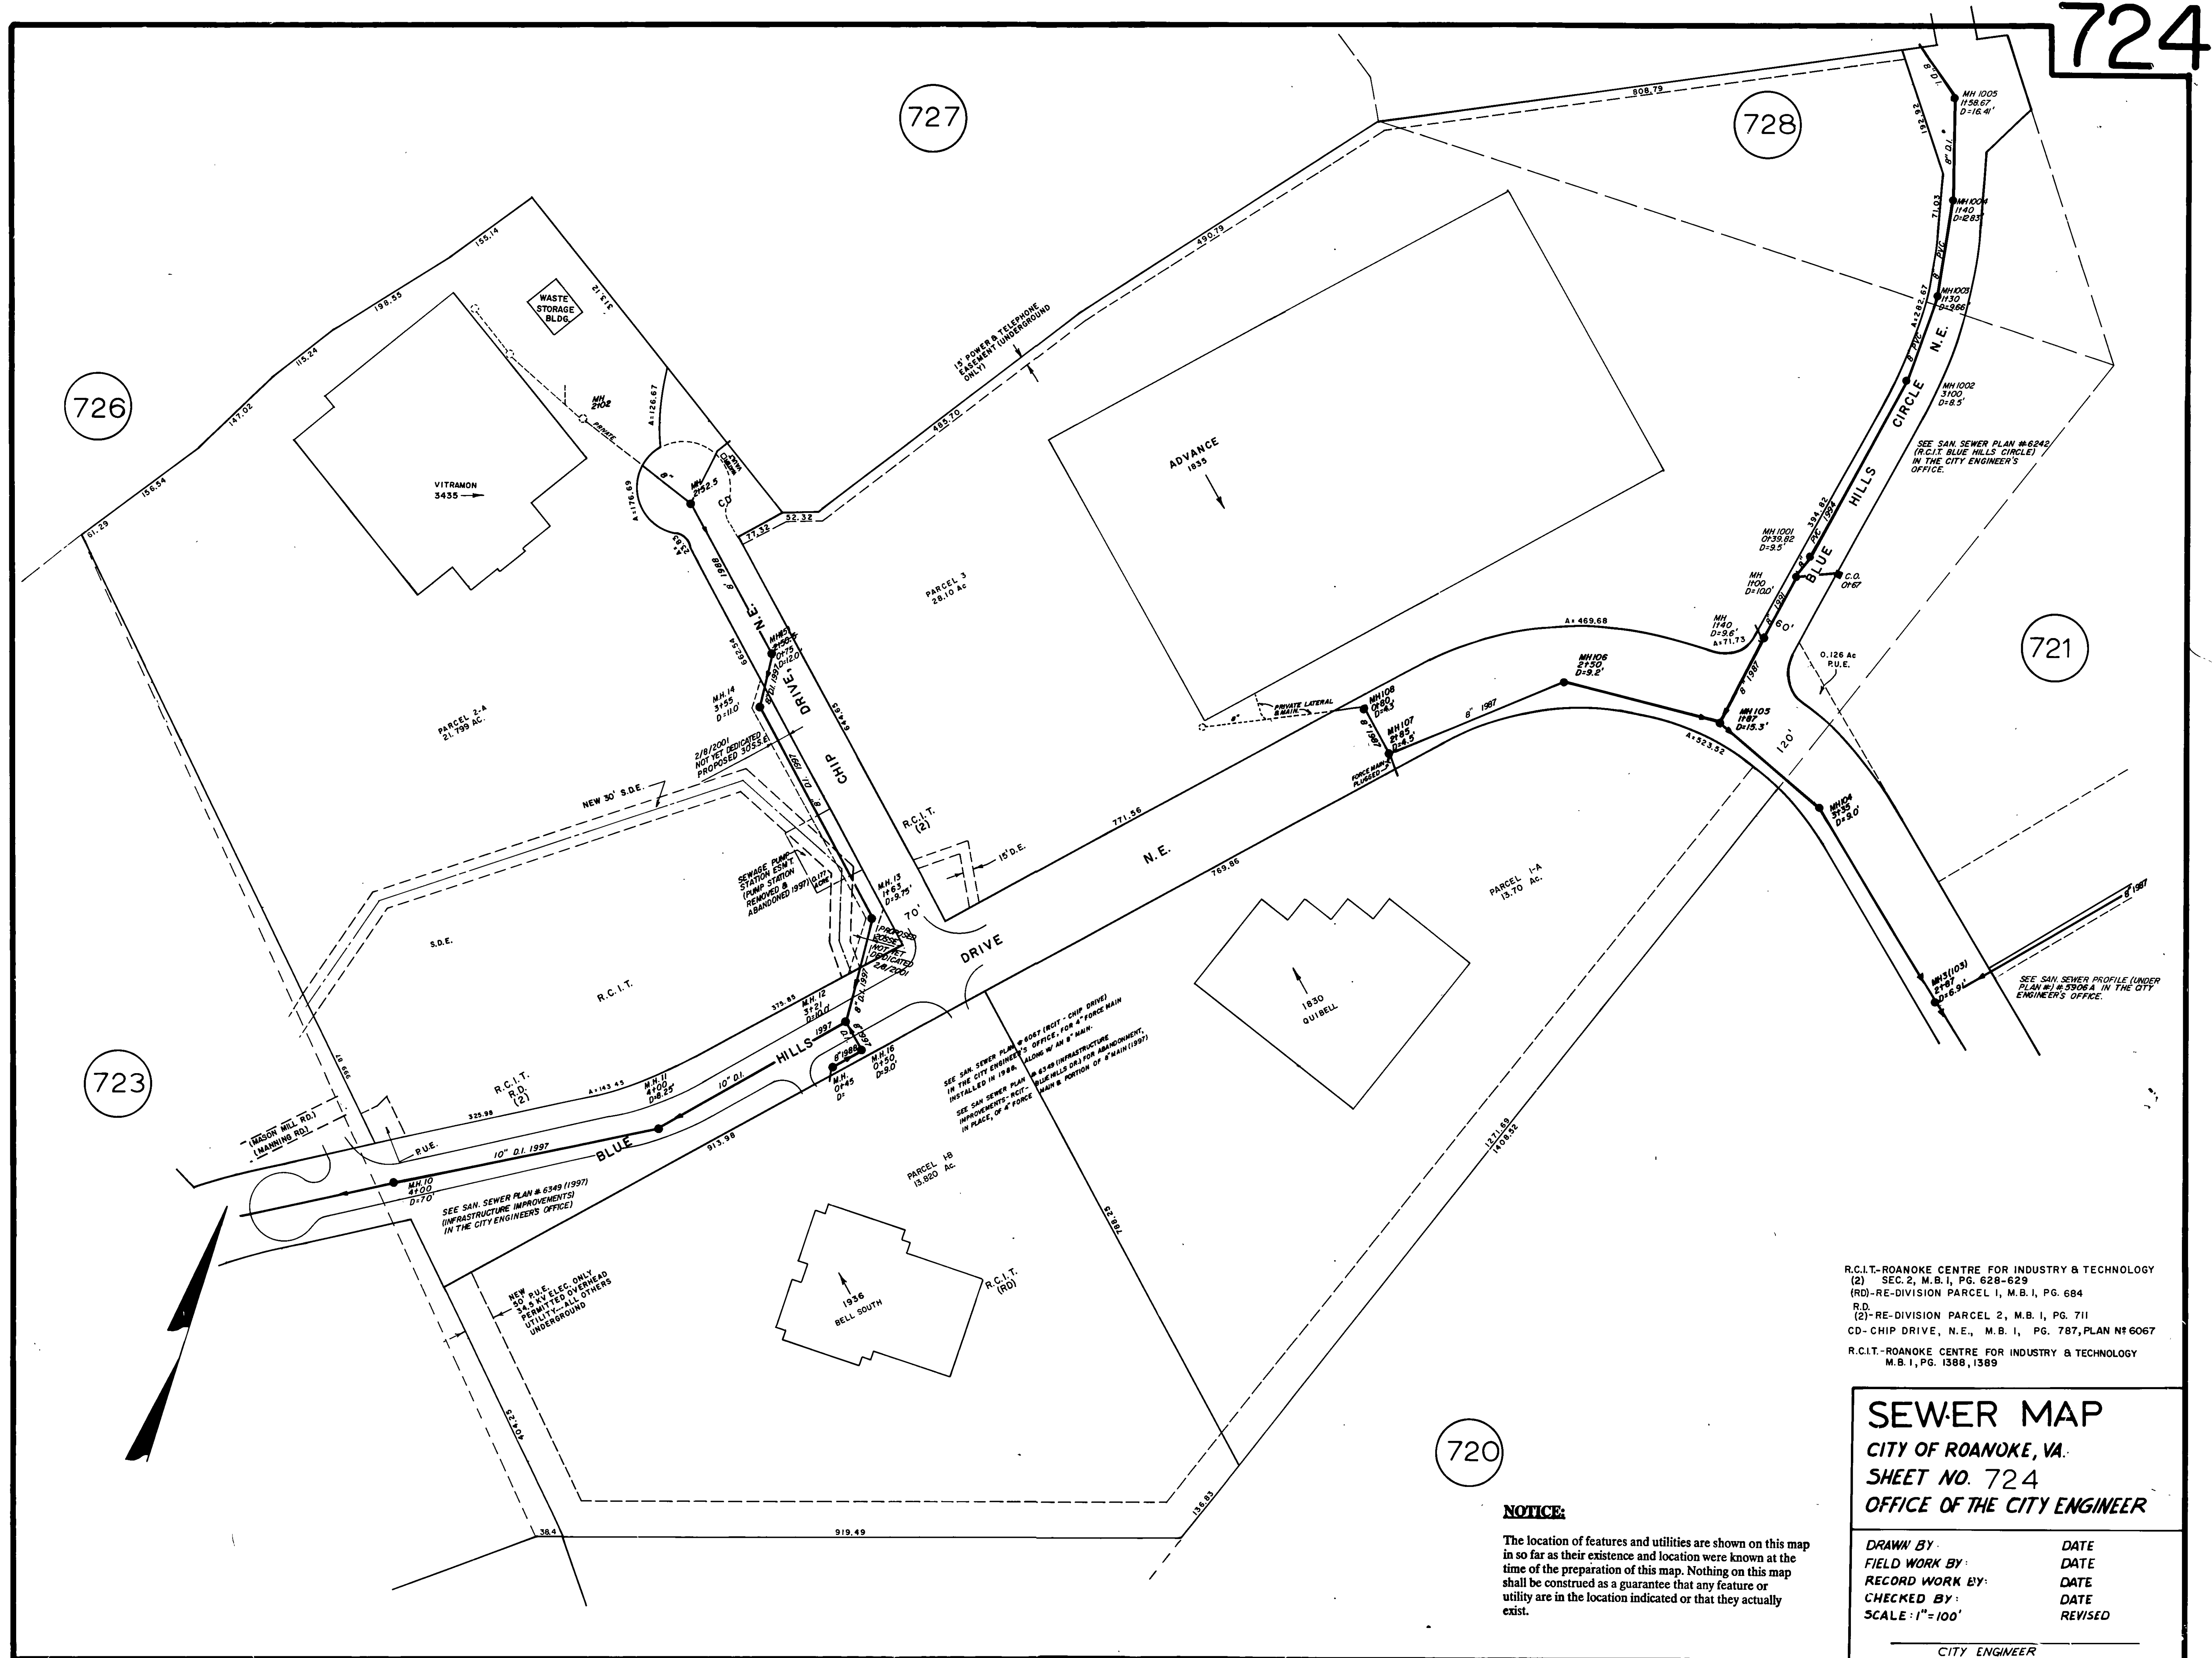

R.C.I.T.-ROANOKE CENTRE FOR INDUSTRY & TECHNOLOGY
 (2) SEC. 2, M.B. I, PG. 628-629
 (RD)-RE-DIVISION PARCEL 1, M.B. I, PG. 684
 R.D.
 (2)-RE-DIVISION PARCEL 2, M.B. I, PG. 711
 CD-CHIP DRIVE, N.E., M.B. I, PG. 787, PLAN N° 6067
 R.C.I.T.-ROANOKE CENTRE FOR INDUSTRY & TECHNOLOGY
 M.B. I, PG. 1388, 1389

SEWER MAP

CITY OF ROANOKE, VA.
 SHEET NO. 724
 OFFICE OF THE CITY ENGINEER

DRAWN BY:	DATE
FIELD WORK BY:	DATE
RECORD WORK BY:	DATE
CHECKED BY:	DATE
SCALE: 1"=100'	REVISED

CITY ENGINEER

NOTICE:
 The location of features and utilities are shown on this map in so far as their existence and location were known at the time of the preparation of this map. Nothing on this map shall be construed as a guarantee that any feature or utility are in the location indicated or that they actually exist.