


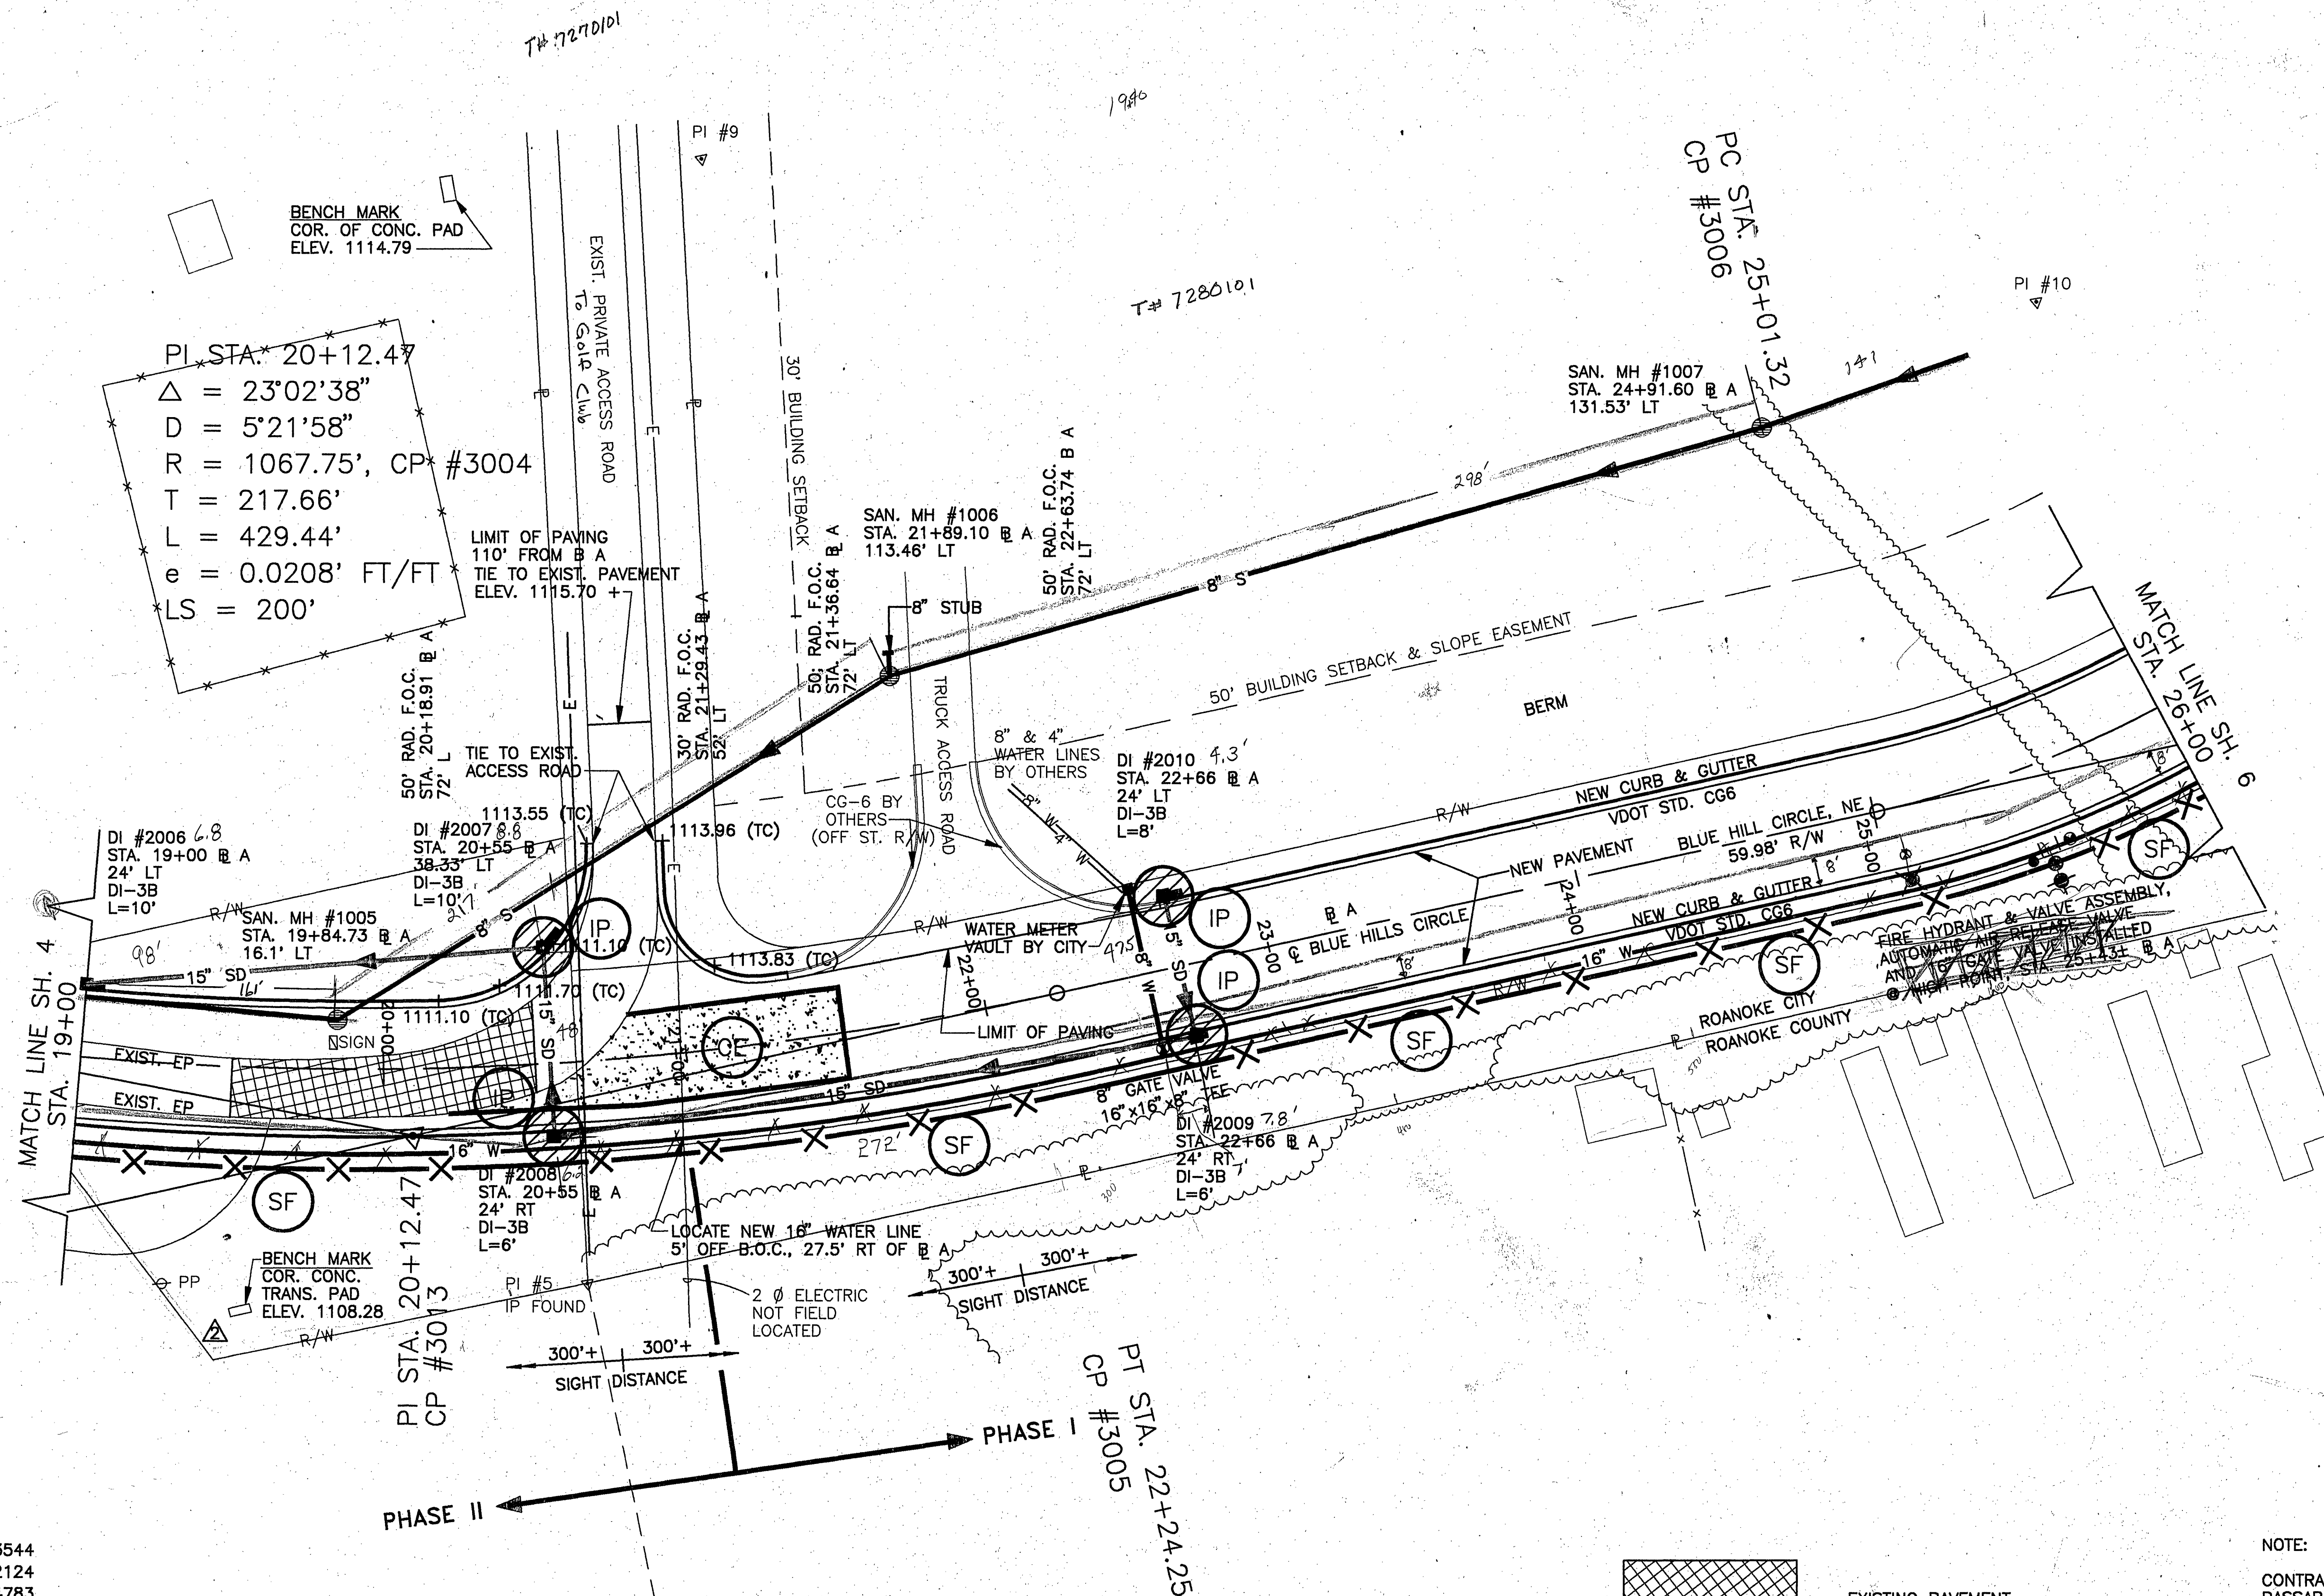

CP #	NORTH	EAST
5	3640991.0524	11076353.3544
9	3640866.8318	11076002.2124
10	3641285.0686	11075856.4783

3004	3640435.9266	11075356.8446
3005	3641090.3838	11076200.5145
3006	3641309.3066	11076030.6903
3013	3640918.4012	11076333.9260

FOR ROAD, WATER AND
STORM DRAIN PROFILES
SEE SHEET 7


FOR SANITARY SEWER PROFILES
SEE SHEET 8

FOR TYPICAL ROAD SECTION
SEE SHEET 16

NOTE:

CONTRACTOR TO MAINTAIN SAFE,
PASSABLE ACCESS TO ALL EXISTING
ENTRANCES THROUGHOUT CONSTRUCTION.

CONSTRUCTION IN AND AROUND ALL EXISTING
ENTRANCES WILL BE COORDINATED WITH
PROPERTY OWNERS.

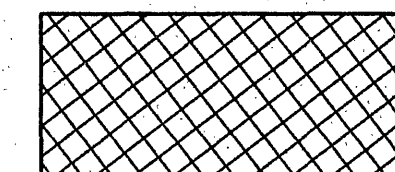

- EXISTING PAVEMENT
TO BE REMOVED

SCALE: 1"=30'



Mattern & Craig
CONSULTING ENGINEERS - SURVEYORS

DESIGNED:



RWB

DRAWN:

DSG

CHECKED:

NNW

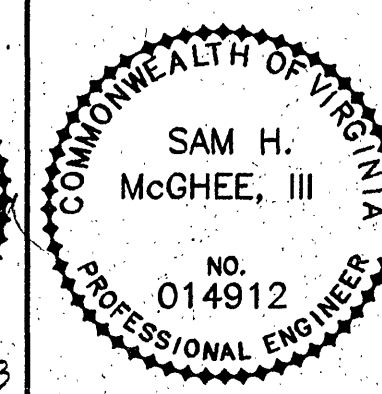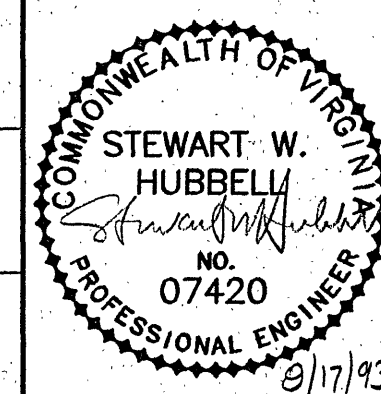

REV.	DATE	DESCRIPTION	BY	APP.
1	6/14/93	AS PER COMMENTS - CITY OF ROANOKE		
2	8/13/93	REVISED SEWERLINE ALIGNMENT / BENCHMARK		

DATE
APRIL
1993
COMM. NO.
1165E

ROANOKE CENTRE FOR INDUSTRY & TECHNOLOGY
BLUE HILLS CIRCLE
ROADWAY & UTILITIES EXTENSION
CITY OF ROANOKE, VIRGINIA

ROADWAY, WATER, SANITARY SEWER AND STORM DRAIN PLAN

Water Dept # 93-24

SHEET

5

ACAD:1165E-RDS

PLAN NO. 6242