




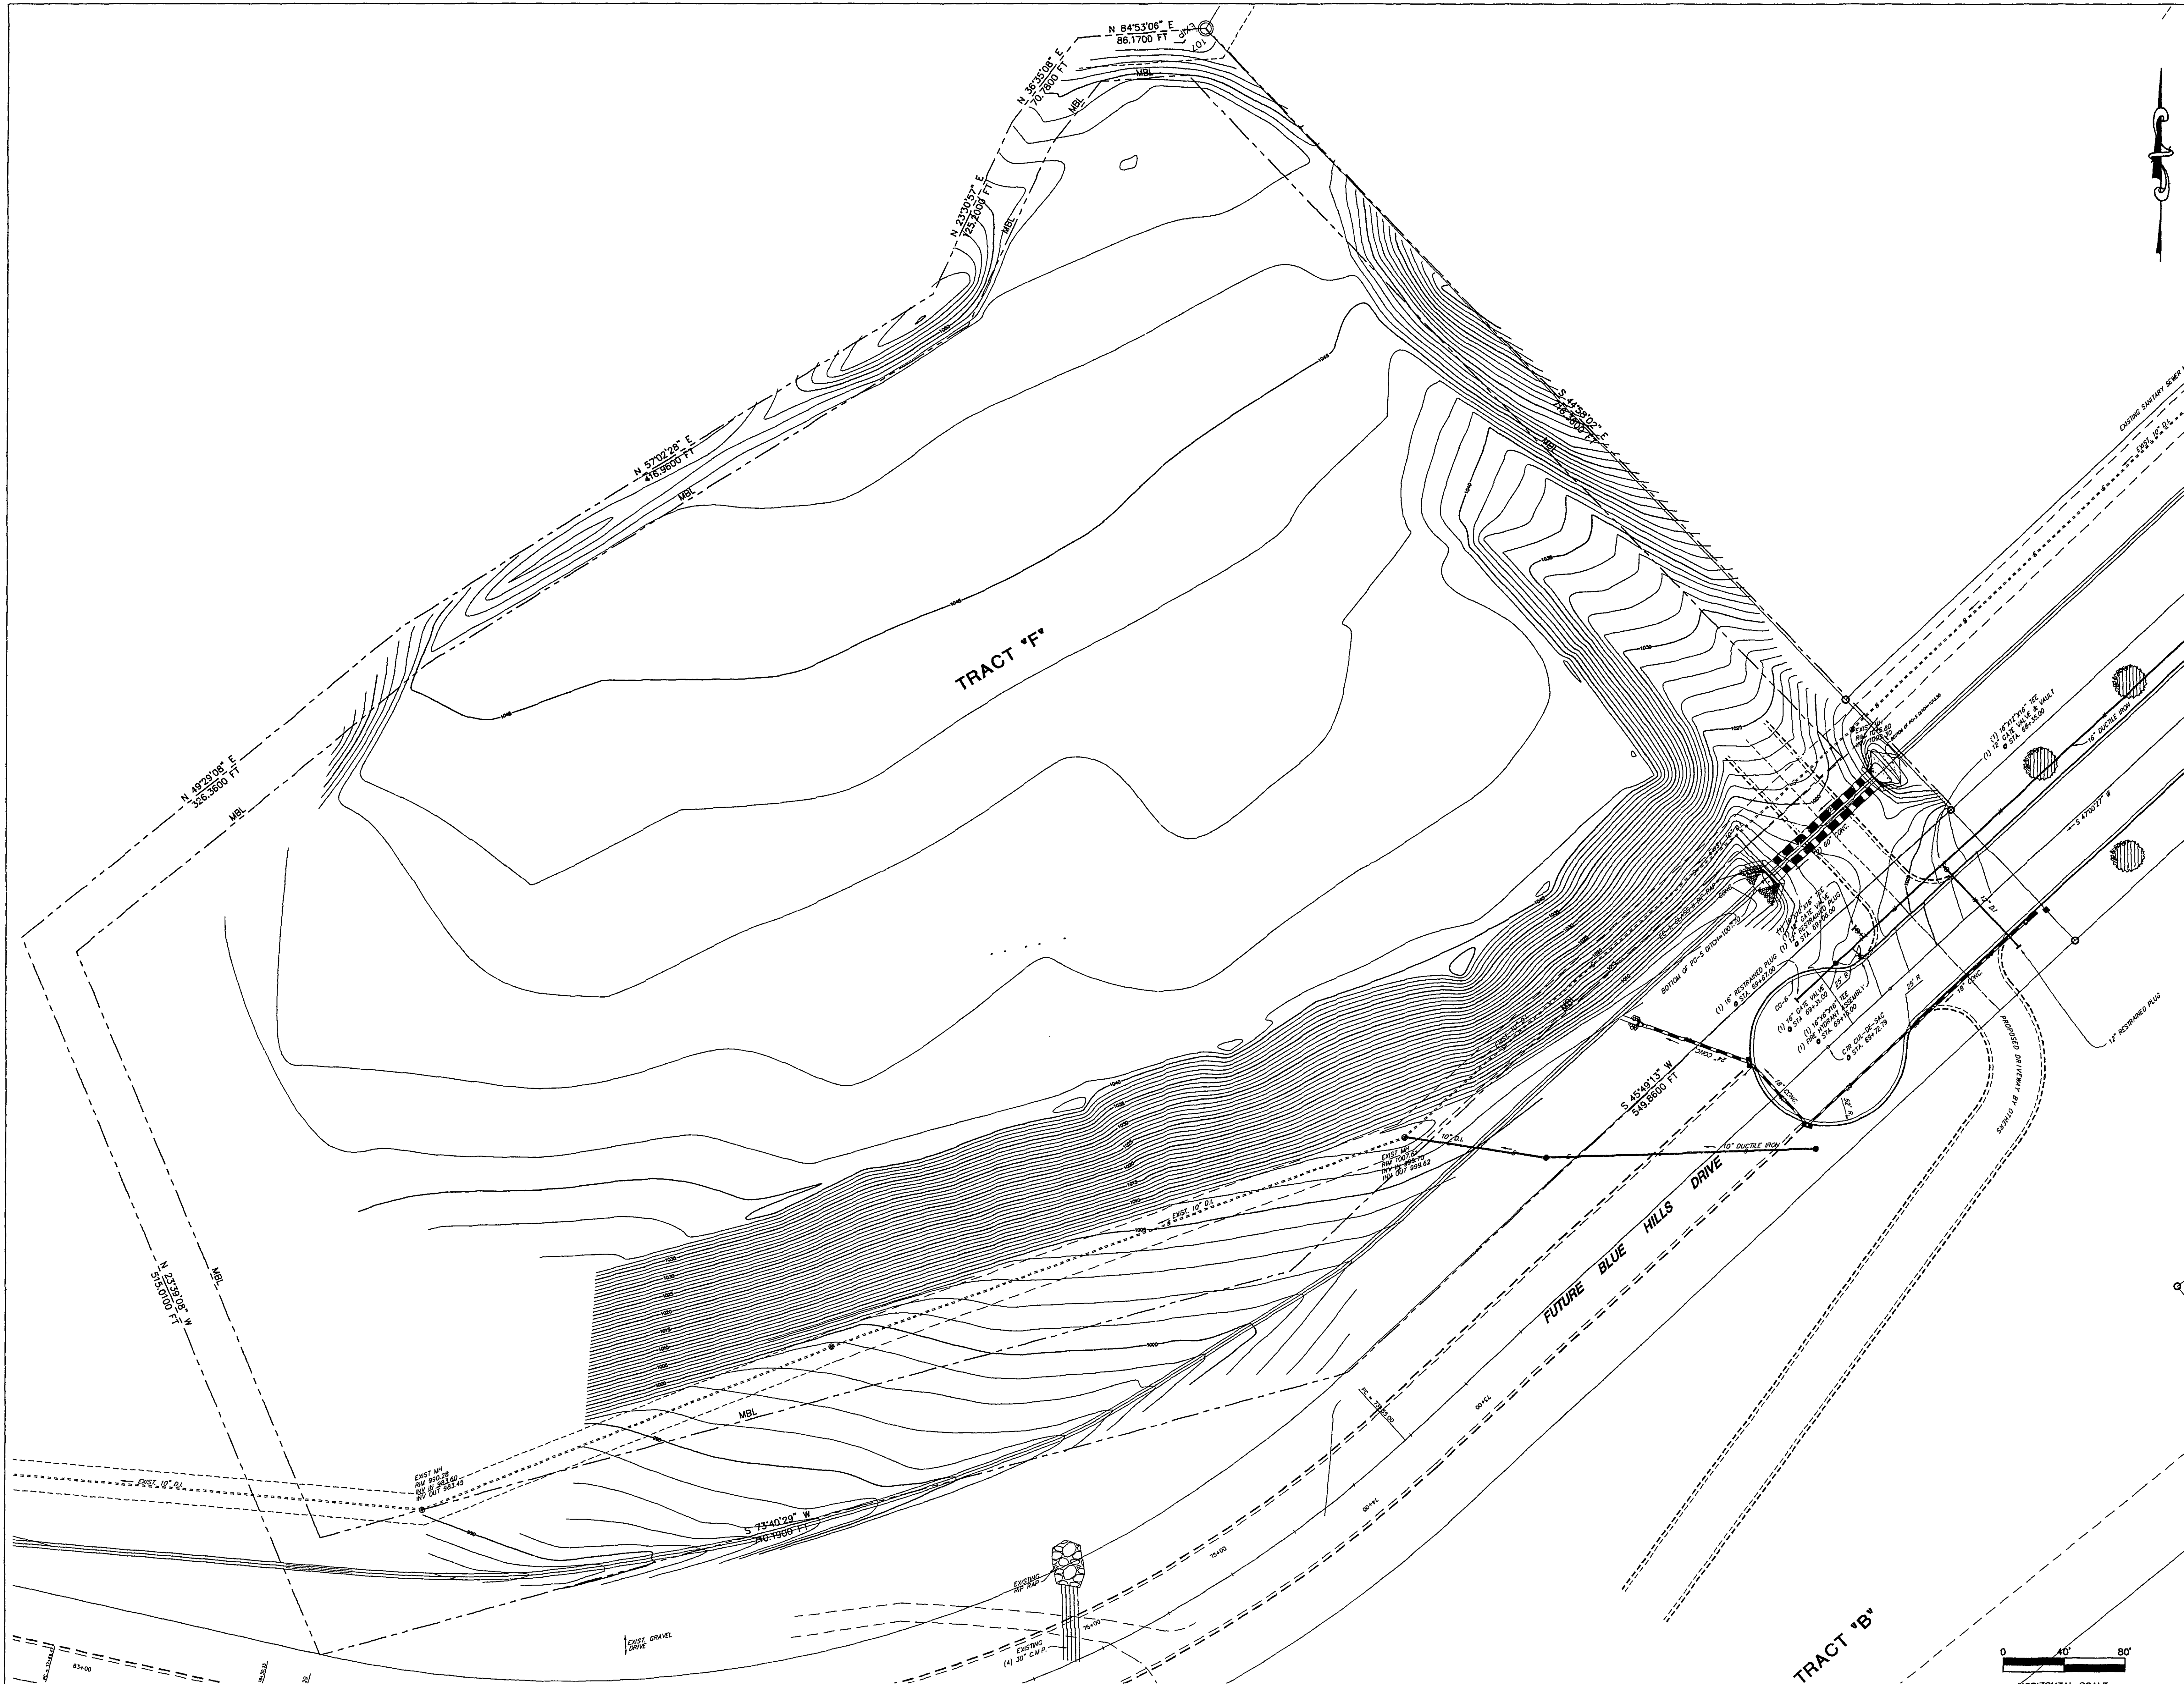

521 Rutherford Avenue
Roanoke, Virginia 24016
(540) 982-3558
Fax (540) 982-2643

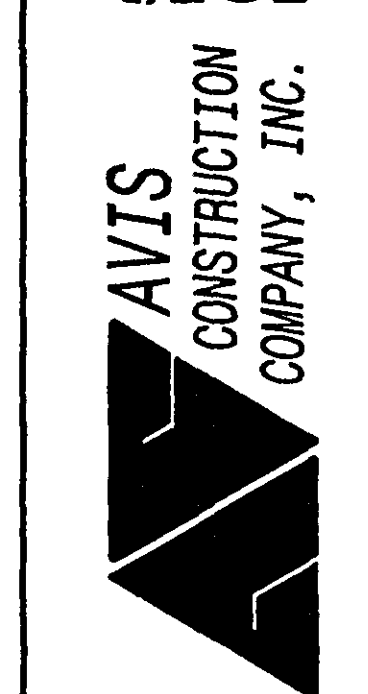

SEMCO INC.
NEW MANUFACTURING FACILITY
ROANOKE, VIRGINIA

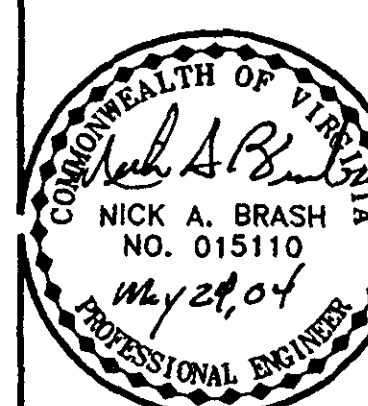

L.A. Gates
Company
ENGINEERS & CONSULTANTS
Roanoke, VA
308 MARKET STREET, SE
ROANOKE, VIRGINIA 24011
PHONE (540) 542-8425
FAX (540) 542-8425

SHEET TITLE

**EXISTING
SITE
CONDITIONS**

DESIGNED NAB
DRAWN RLM
PROJECT NUMBER 04.001
DATE MAY 24, 2004
CADD-FILE

SHEET
C-2