
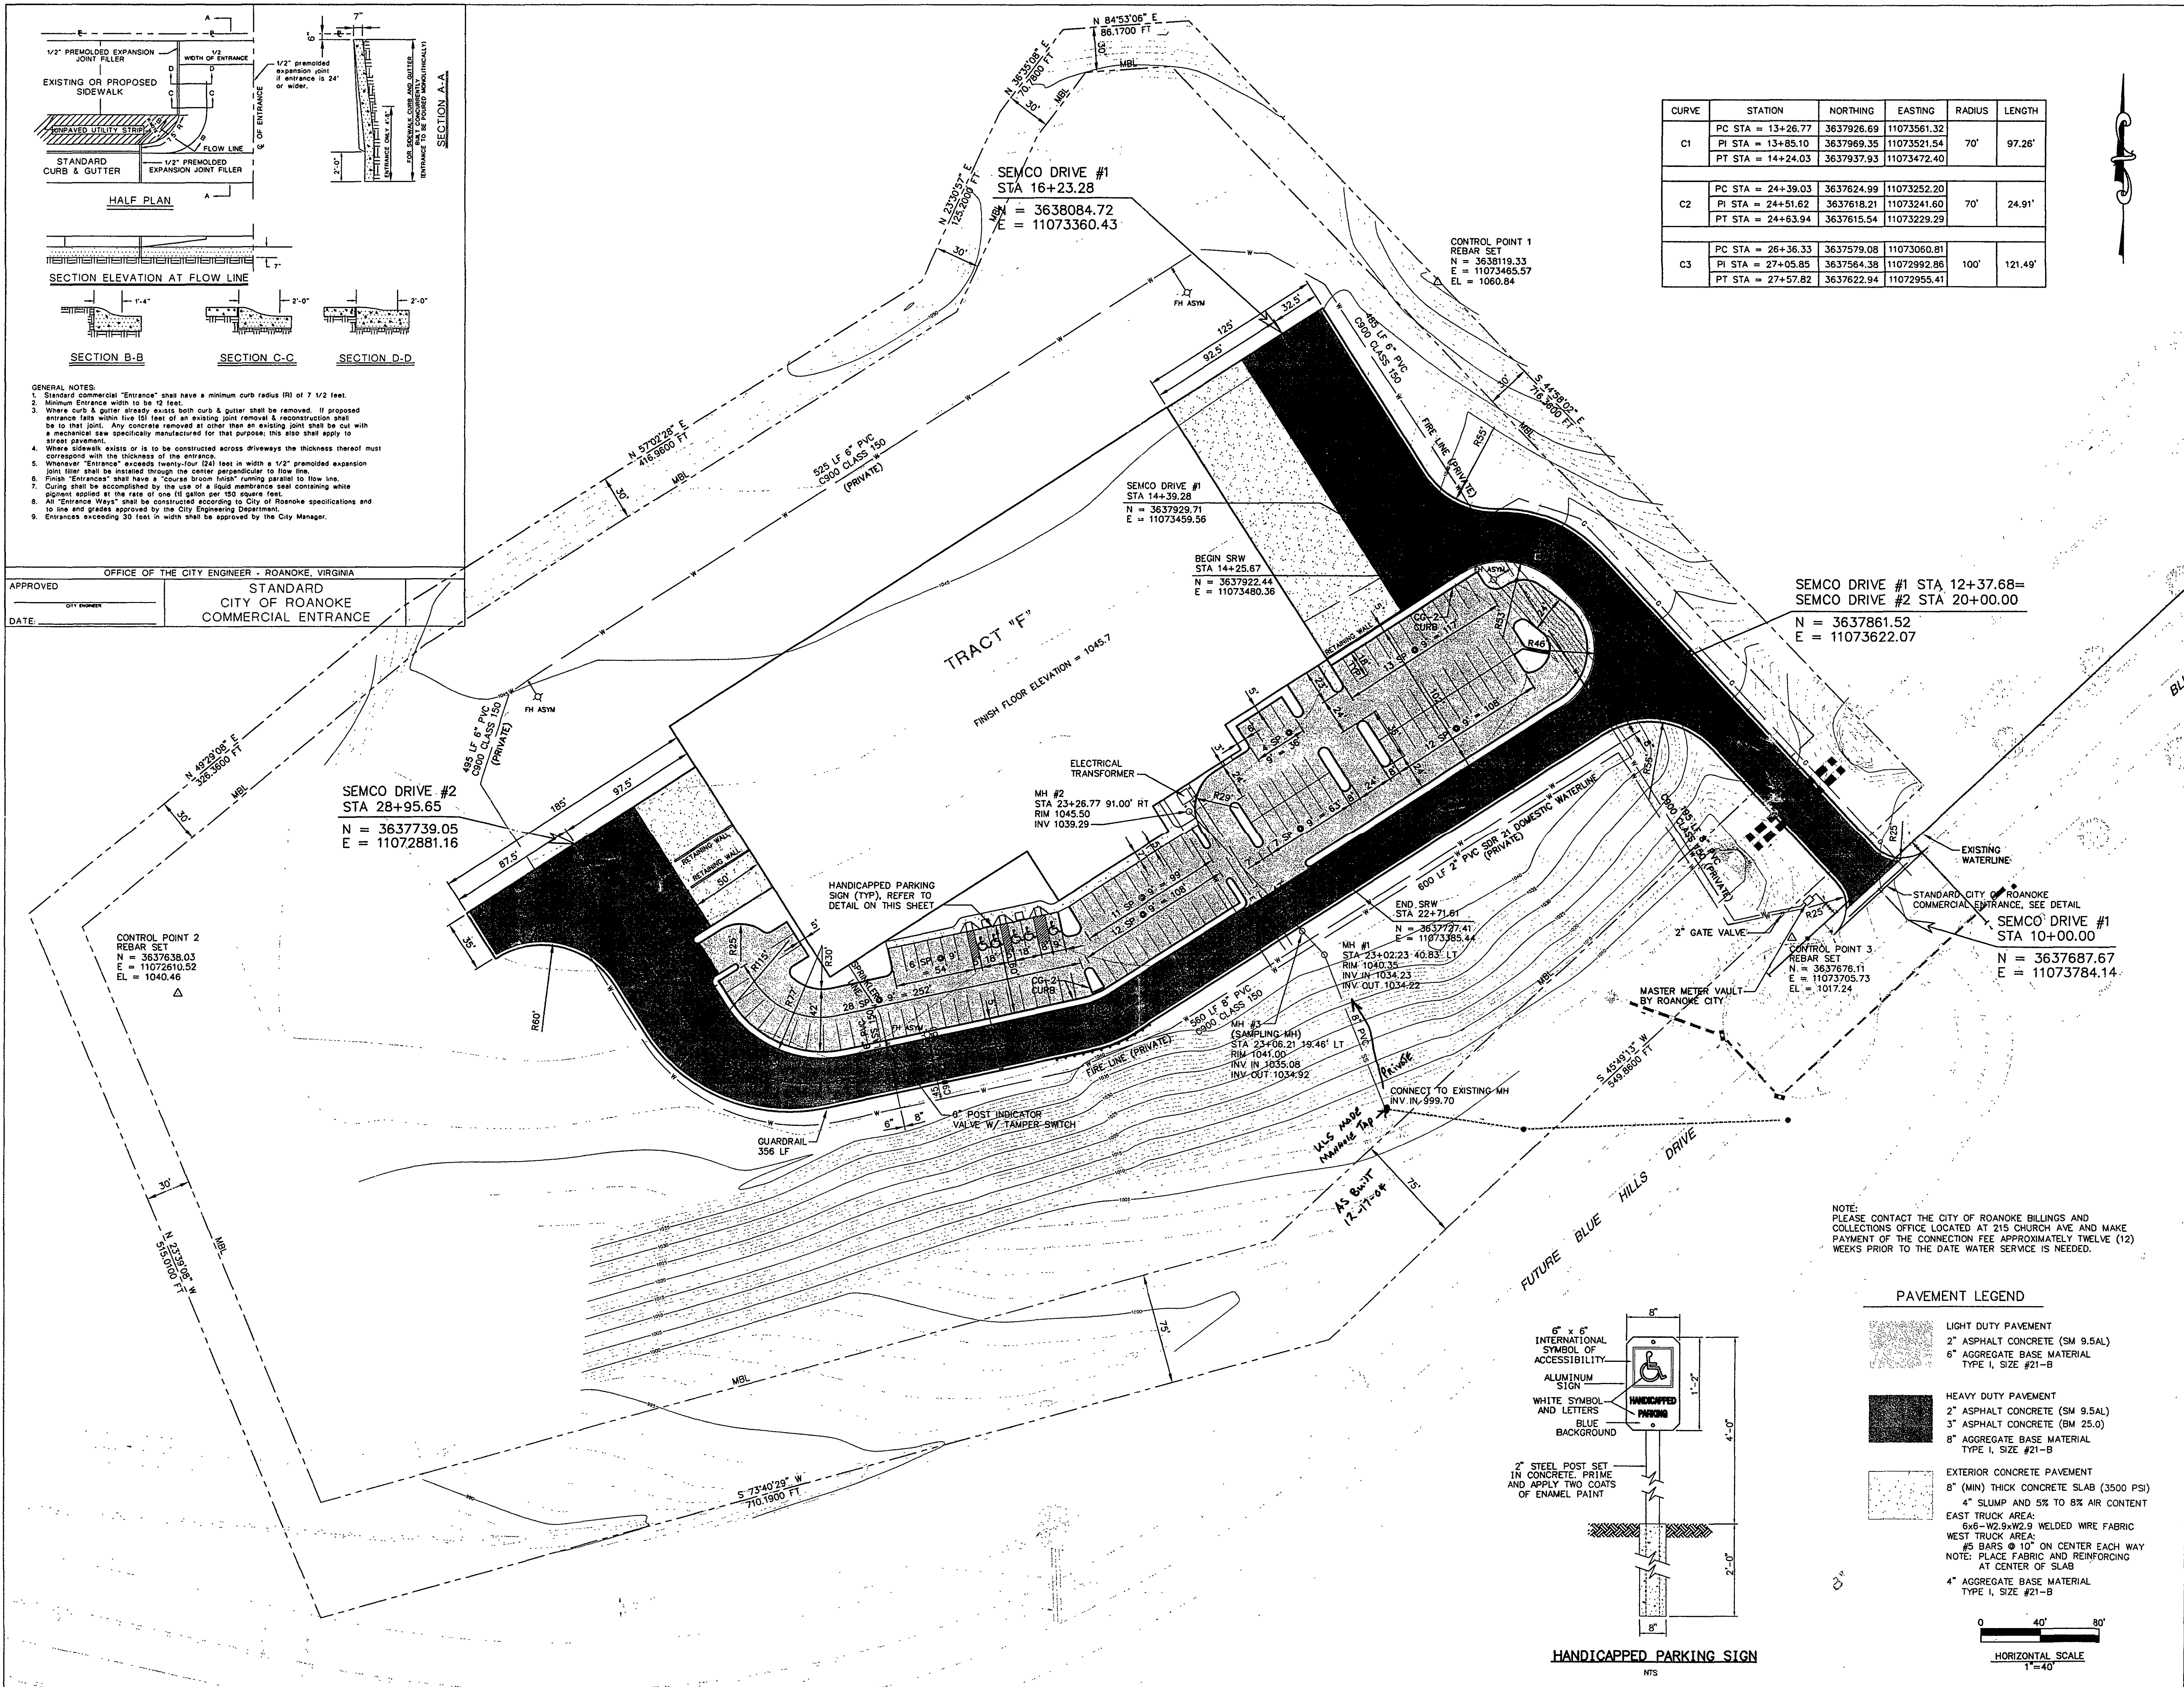


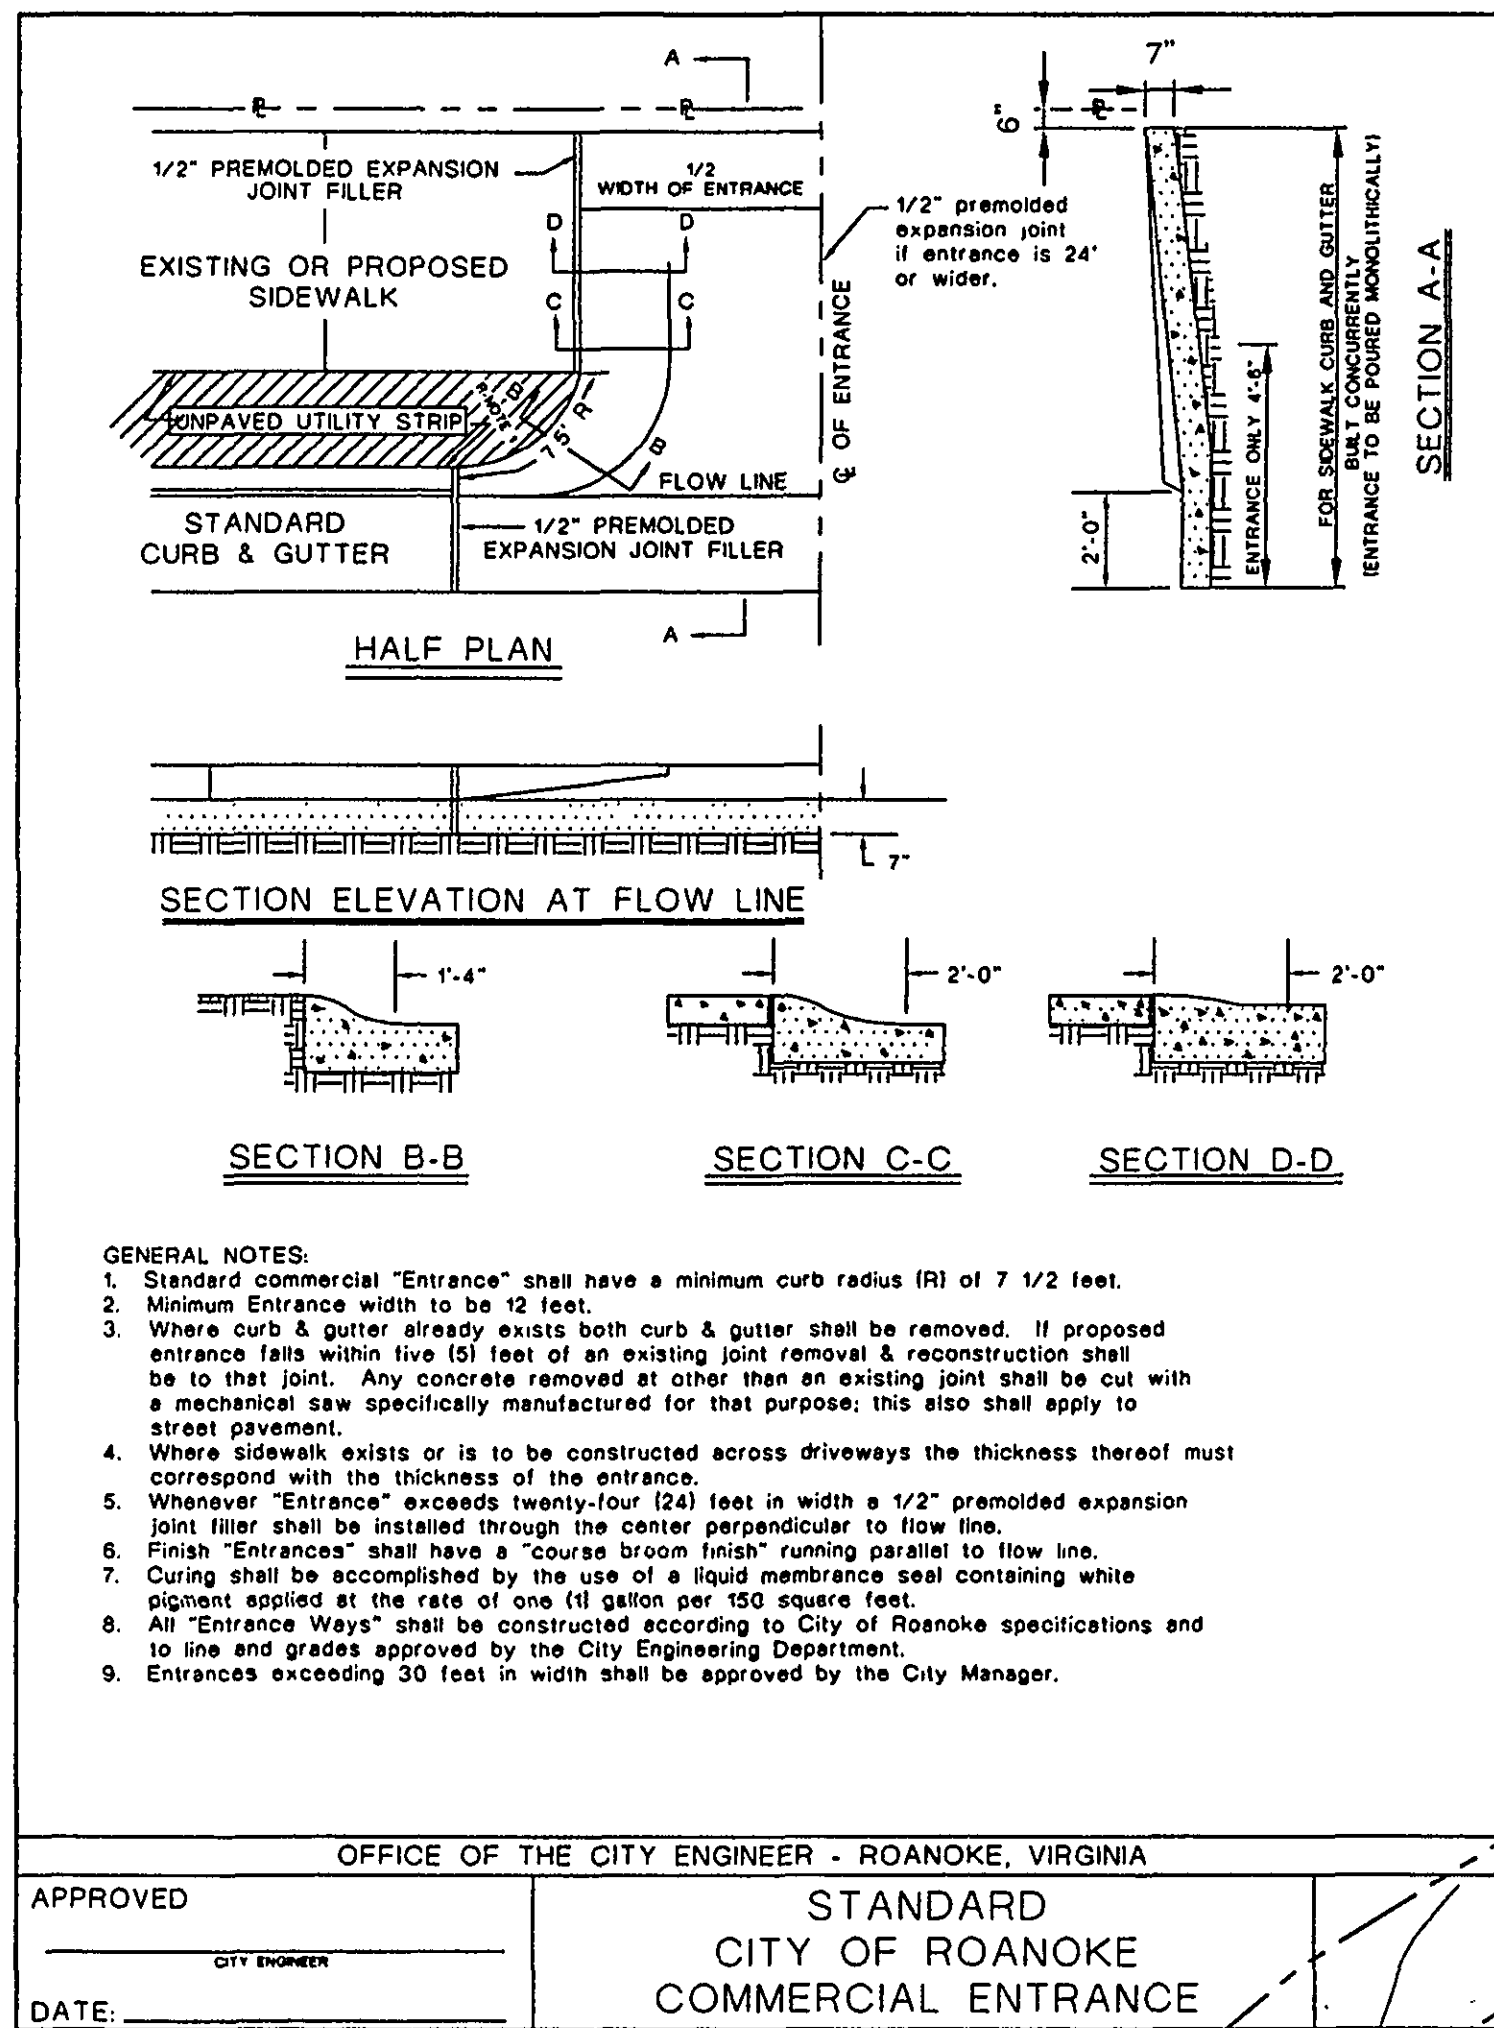

SEMCO INC. NEW MANUFACTURING FACILITY
ROANOKE, VIRGINIA

AVIS CONSTRUCTION COMPANY, INC.
521 Rutherford Avenue
Roanoke, Virginia 24016
(540) 982-3558
Fax (540) 982-3643

L.A. Gates Company
ENGINEERS & CONSULTANTS
ROANOKE, VA 24011
305 MARKET STREET, SE
ROANOKE, VIRGINIA 24011
PHONE (540) 342-8423
FAX (540) 342-8423

SHEET TITLE
UTILITIES AND DIMENSIONAL LAYOUT

DESIGNED NAB
DRAWN RLM
PROJECT NUMBER 04.001
DATE MAY 24, 2004
CADD-FILE
SHEET C-3