


STORM DRAINAGE FEATURES						
NUMBER	TYPE	NORTHING	EASTING	RIM OR GUTTER ELEVATION	INVERT ELEVATION	REMARKS
1	INLINE DRAIN	3637755.7	11072985.1	1045.40	1040.80	CONNECT ROOF DRAIN, NYLOPLAST INLINE DRAIN
2	TRENCH DRAIN	3637743.5	11072992.9	1041.70	1040.60 (FROM 1)	NDS #843 12" x 20" PRO SERIES DEEP PROFILE
					1040.50 (TO 4)	CHANNEL OR COMPARABLE MODULAR CHANNEL DRAIN
						NDS #845 12" x 20" PRO SERIES CAST IRON CHANNEL GRATE OR
						COMPARABLE HEAVY-DUTY MODULAR CHANNEL DRAIN GRATE
3	DELETED					
4	DI-2A	3637645.0	11072980.3	1042.50	1038.05 (FROM 2)	
					1037.39 (TO 18)	
5	DELETED					
6	DI-2A	3637636.9	11073320.3	1043.1	1039.50	
7	DI-2A	3637699.0	11073329.5	1042.90	1039.00 (FROM 6)	
					1038.90 (TO 12)	
8	DI-1	3637886.5	11073380.3	1041.70	1037.50	CONNECT ROOF DRAIN
9	DI-1	3637933.2	11073499.9	1038.80	1034.25 (FROM 8)	
					1033.92 (FROM 22)	
					1033.50 (TO 12)	
10	DELETED					
11	DI-2A	3637865.2	11073565.6	1038.60	1035.00	
12	DI-2AA	3637821.6	11073521.7	1040.00	1036.50 (FROM 7)	
					1034.50 (FROM 11)	
					1032.50 (FROM 9)	
					1030.20 (TO 13)	
13	DI-3B	3637784.6	11073545.4	1034.50	1029.69 (FROM 12)	
					1029.59 (TO 14)	
14	EW-1	3637702.8	11073597.7		1012.20	
15	DI-5	3637518.8	11073029.3	1034.50	1031.00 (FROM 18)	
					1030.90 (TO 16)	
16	EW-1	3637433.9	11073067.2		996.00	
17	DELETED					
18	DI-3B	3637557.8	11073006.3	1041.1	1036.51 (FROM 4)	
					1036.41 (TO 15)	
19	DI-3B	3637714.3	11073732.7	1019.8	1015.13 (FROM 20)	
					1015.03 (TO 21)	
20	DI-3B	3637740.9	11073761.2	1019.6	1015.50	
21	EW-1	3637710.0	11073686.1		1012.12	
22	DI-3B	3637966.3	11073505.1	1038.8	1034.39 (FROM 10)	
					1034.29 (TO 9)	

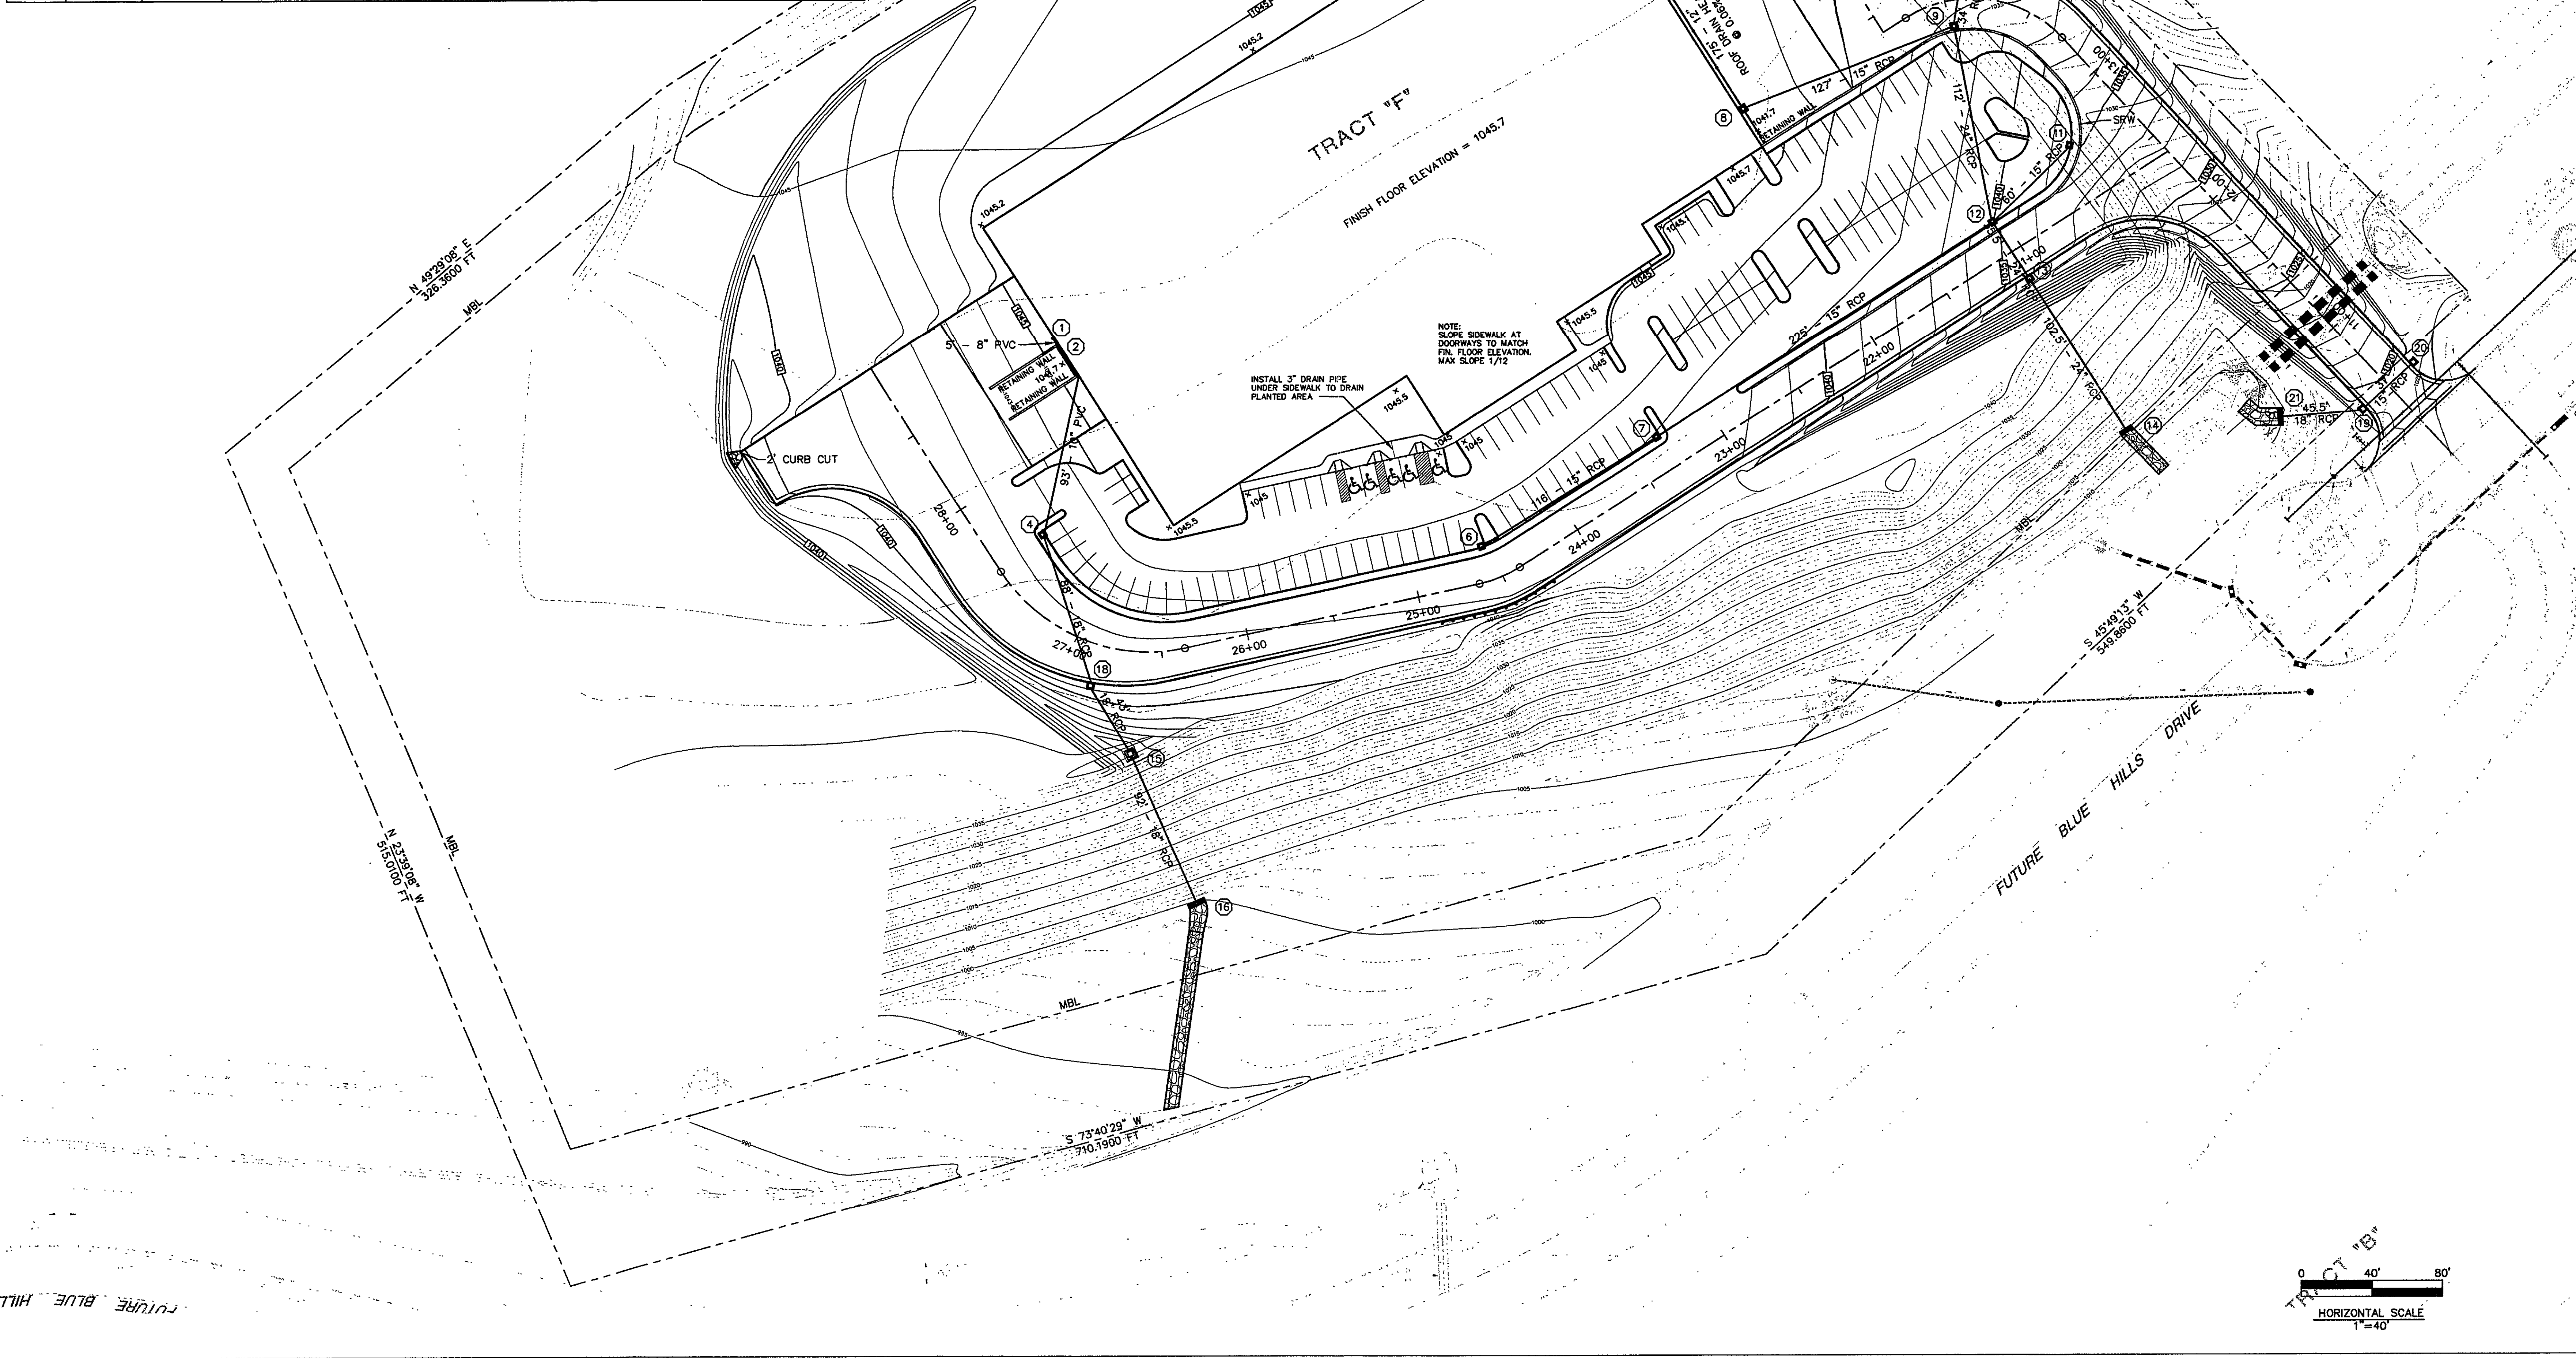

AVIS
CONSTRUCTION
COMPANY, INC.

521 Rutherford Avenue
Roanoke, Virginia 24016
(540) 982-3558
Fax (540) 982-2643

SEMCO INC.
NEW MANUFACTURING FACILITY
ROANOKE, VIRGINIA

SEAL OF THE BOARD OF PROFESSIONAL ENGINEERS
NICK A. BRASH
NO. 015110
May 24, 2004
PROFESSIONAL ENGINEER

L.A. Gates Company
ENGINEERS & CONSULTANTS
ROANOKE, VA 24060, WV
305 MARKET STREET, SE
ROANOKE, VIRGINIA 24011
PHONE (540) 942-8423
FAX (540) 942-8425

SHEET TITLE
**SITE GRADING
AND STORM
DRAINAGE**

DESIGNED: NAB
DRAWN: RLM
PROJECT NUMBER: 04.001
DATE: MAY 24, 2004
CADD-FILE
SHEET: **C-4**