


ROANOKE, VIRGINIA AND VICINITY

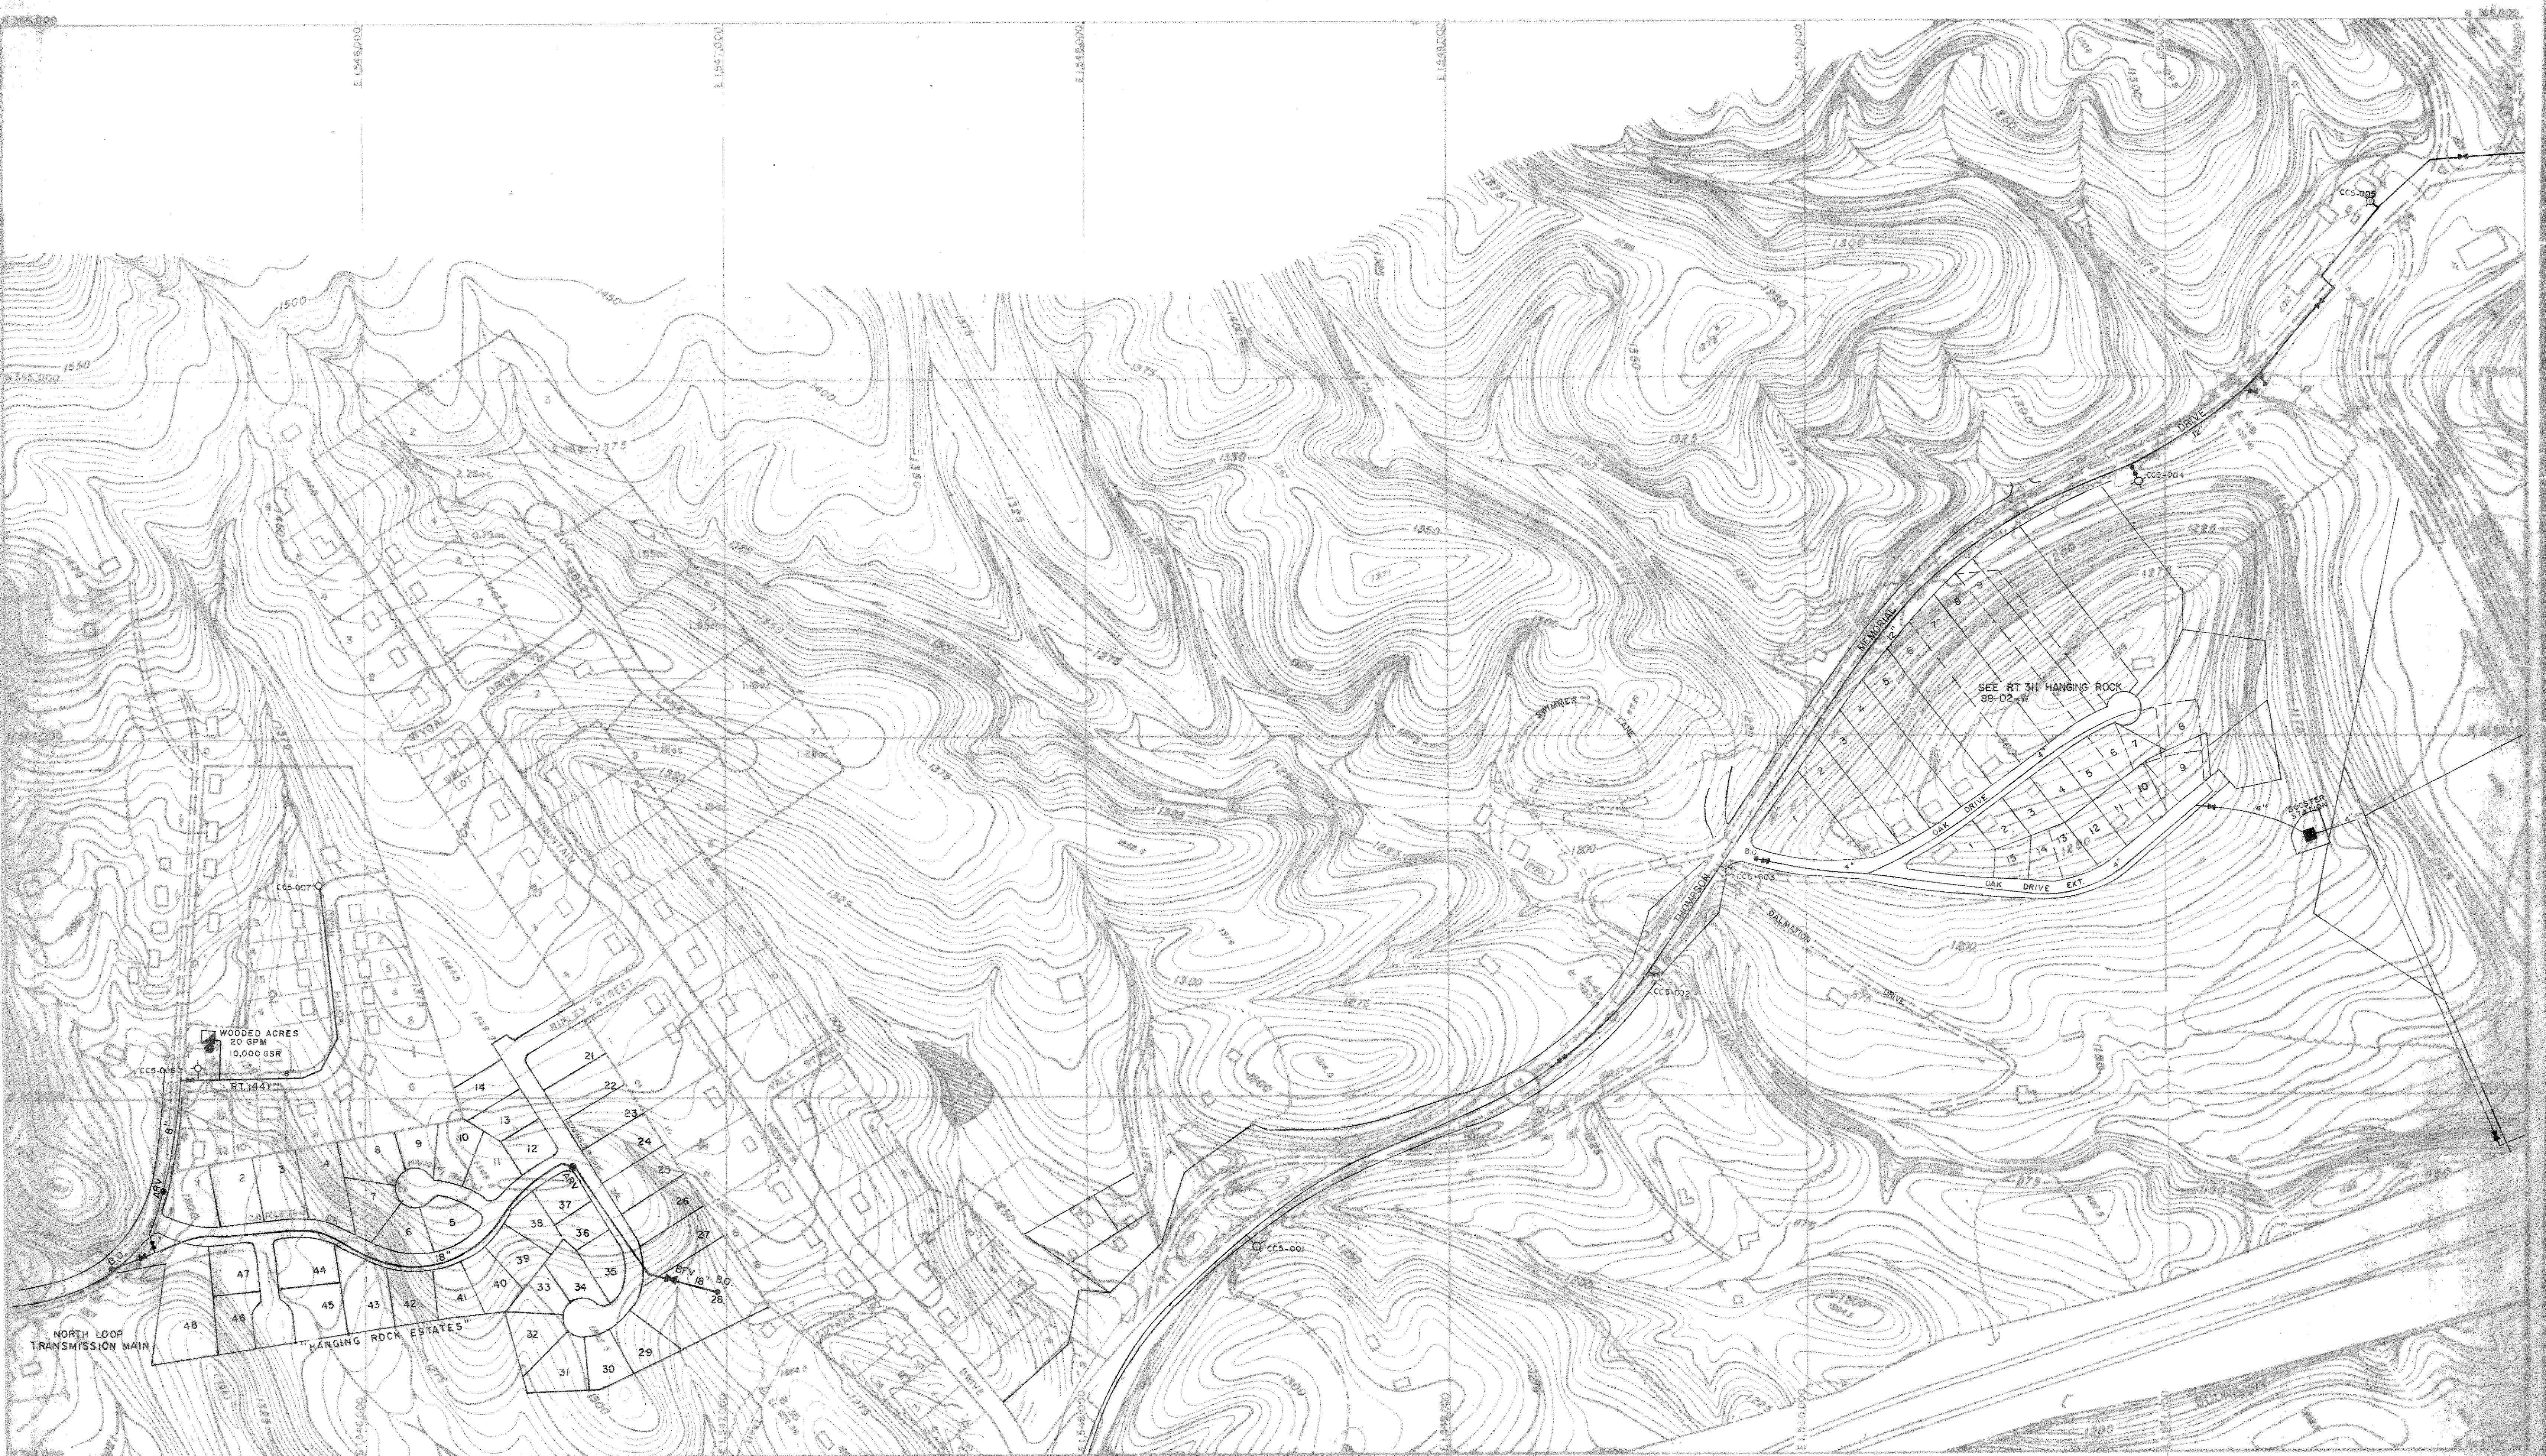

PREPARED BY
AMERICAN AIR SURVEYS, INC.
507 PENN AVENUE
PITTSBURGH, PA
A 394

THE PREPARATION OF THIS MAP WAS FINANCED IN PART
THROUGH AN URBAN PLANNING GRANT FROM THE HOUSING
AND HOME FINANCE AGENCY UNDER THE PROVISIONS OF
SECTION 701 OF THE HOUSING ACT OF 1954, AS AMENDED

SCALE 1" = 200'
CONTOUR INTERVAL 5'
1000' GRID BASED ON VIRGINIA STATE PLANE COORDINATE SYSTEM

REVISIONS		
DATE	DATE	DATE
1 FEB 63	1 FEB 66	1 FEB 69
1 FEB 64	1 FEB 67	30 JUNE 70
1 FEB 68	30 JUNE 71	

DATE MARCH, 1961
SHEET NO. CC 5

REVISIONS		
DATE	DATE	DATE
30 JUN 73	31 DEC 74	1 JUN 87
30 JUN 76	12-31-75	AUG 89
6-19-92	9-4-92	

PREPARED FOR
ROANOKE VALLEY
REGIONAL PLANNING & ECONOMIC DEVELOPMENT COMMISSION
ROANOKE, VIRGINIA
10/28/97
2/11/98

NOTE: TOPOGRAPHY TAKEN FROM VIRGINIA
STATE HIGHWAY DEPARTMENT SHEETS.