


ROANOKE, VIRGINIA AND VICINITY

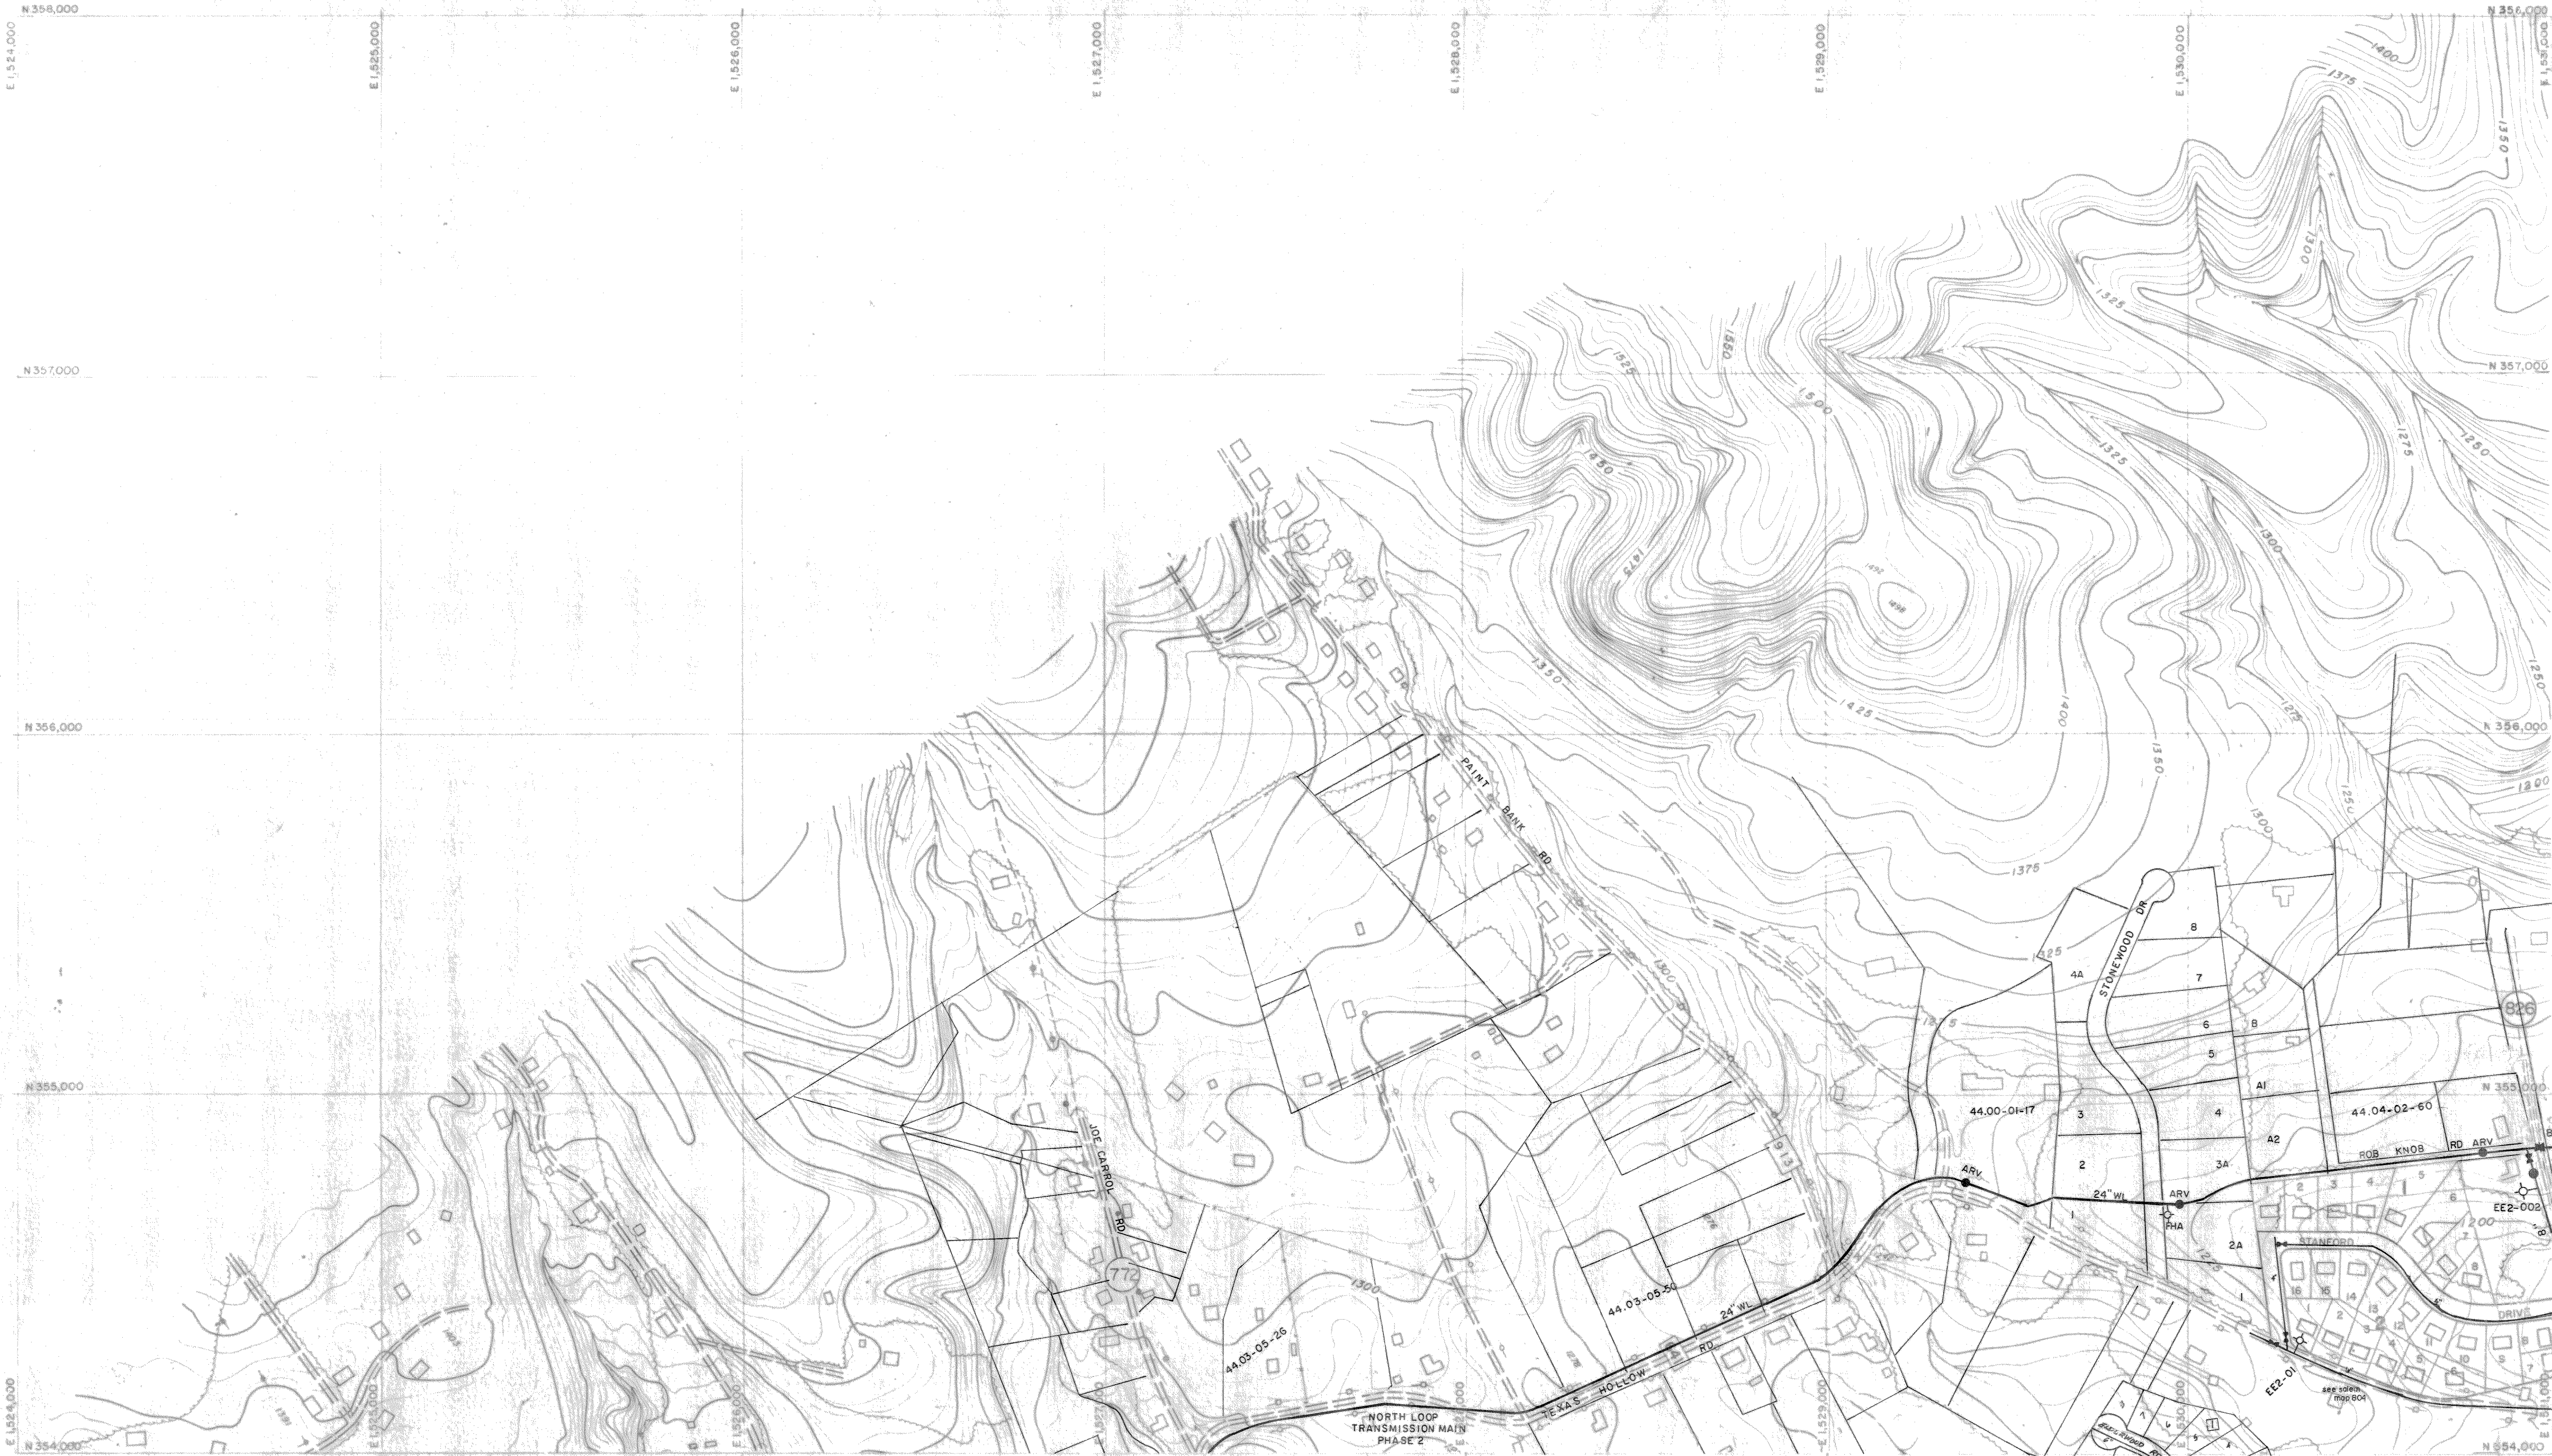

PREPARED BY
AMERICAN AIR SURVEYS, INC.
907 PENN. AVENUE
PITTSBURGH, PA.
A 388

THE PREPARATION OF THIS MAP WAS FINANCED IN PART
THROUGH AN URBAN PLANNING GRANT FROM THE HOUSING
AND HOME FINANCE AGENCY UNDER THE PROVISIONS OF
SECTION 101 OF THE HOUSING ACT OF 1954, AS AMENDED.

SCALE 1" = 200'
CONTOUR INTERVAL 5'
GRID BASED ON VIRGINIA STATE PLANE COORDINATE SYSTEM

REVISIONS		
DATE	DATE	DATE
30 JUN 73	FEB 56	30 JUN 70
	FEB 57	30 JUN 71
		30 JUN 72

DATE MARCH, 1961

SHEET NO EE2
LAST- EE2-02

REVISIONS		
30 JUN 73	SEPT 89	
30 JUN 74	5/14/93	
31 DEC 74	10/24/97	
1 JUN 87	2/11/98	

PREPARED FOR
ROANOKE VALLEY
REGIONAL PLANNING & ECONOMIC DEVELOPMENT COMMISSION
ROANOKE, VIRGINIA

NOTE: TOPOGRAPHY TAKEN FROM VIRGINIA
STATE HIGHWAY DEPARTMENT SHEETS.