


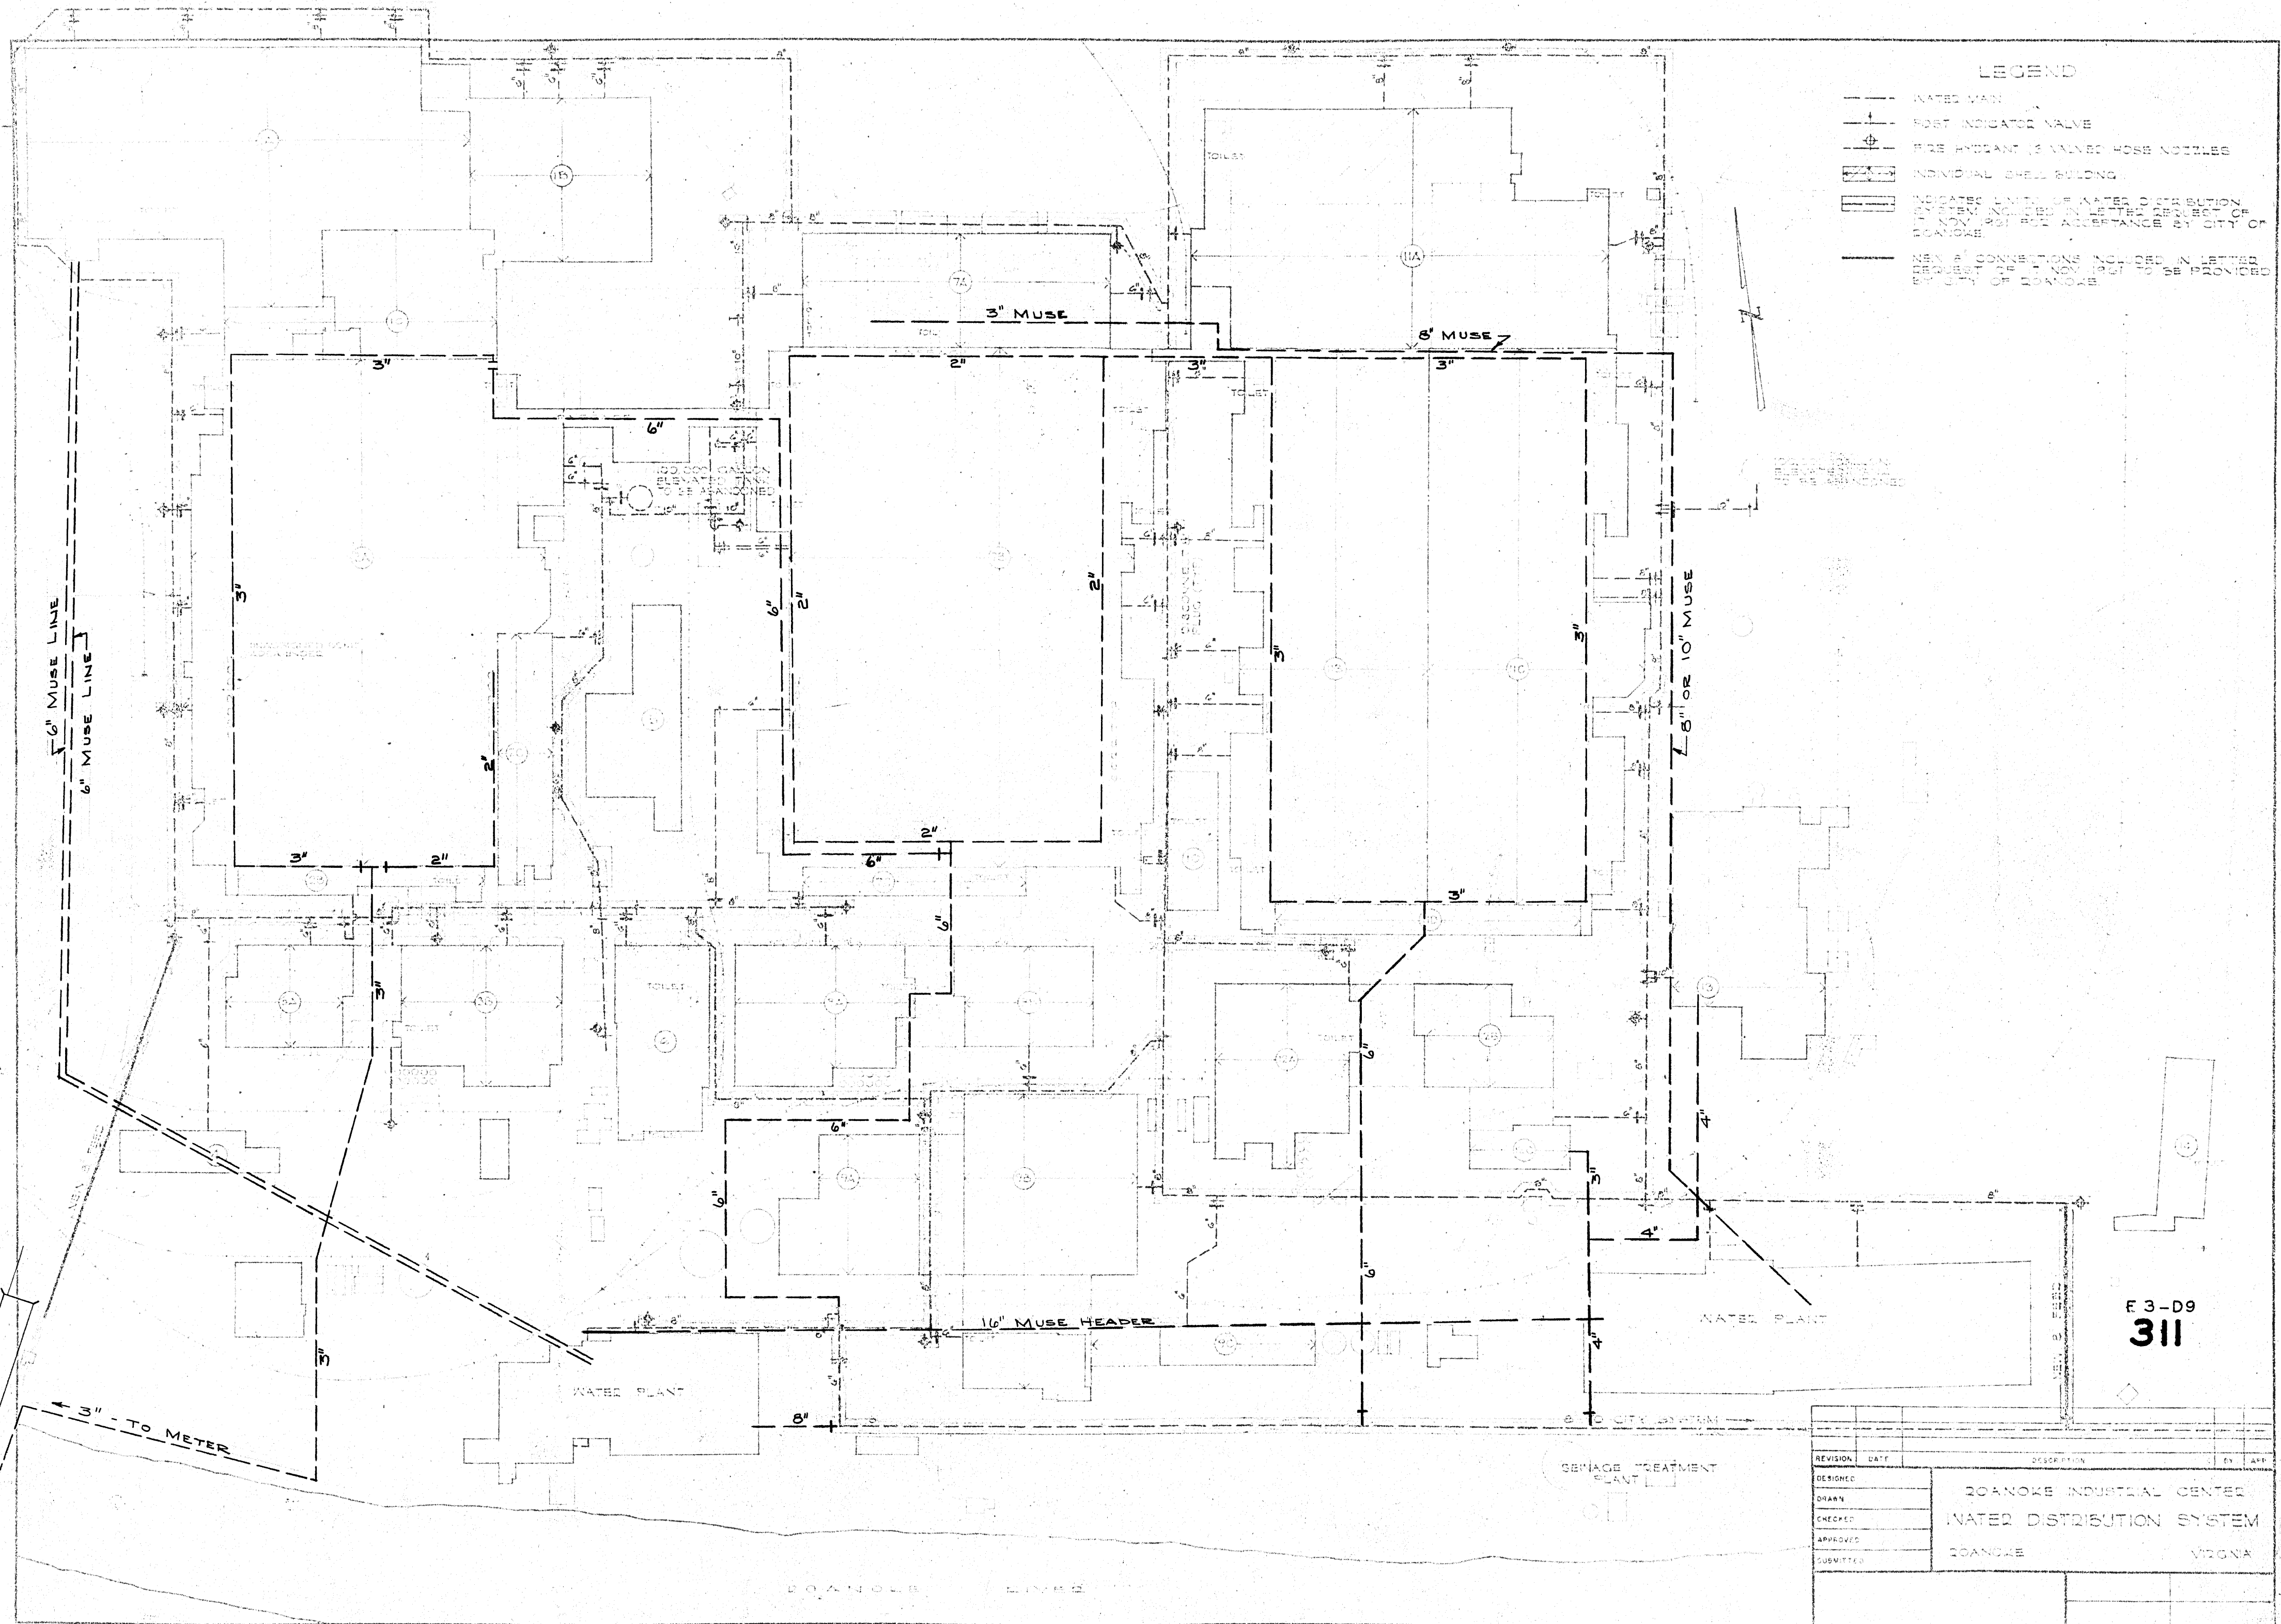

LEGEND

- WATER MAIN
- PORT INDICATOR VALVE
- FIRE HYDRANT (3 VALVED HOSE NOZZLES)
- INDIVIDUAL SHELL BUILDING
- INDICATOR LINE (3 VALVED HOSE NOZZLES)
- NOV 1961 FOR ACCEPTANCE BY CITY OF ROANOKE
- NEW A CONNECTIONS INCLUDED IN LETTER REQUEST FOR NOV 1961 TO BE PROVIDED BY CITY OF ROANOKE

E 3-D9
311

REVISION	DATE	DESCRIPTION	BY	APP.
DESIGNED		Roanoke Industrial Center		
DRAWN		Water Distribution System		
CHECKED				
APPROVED				
SUBMITTED		Roanoke		Virginia