
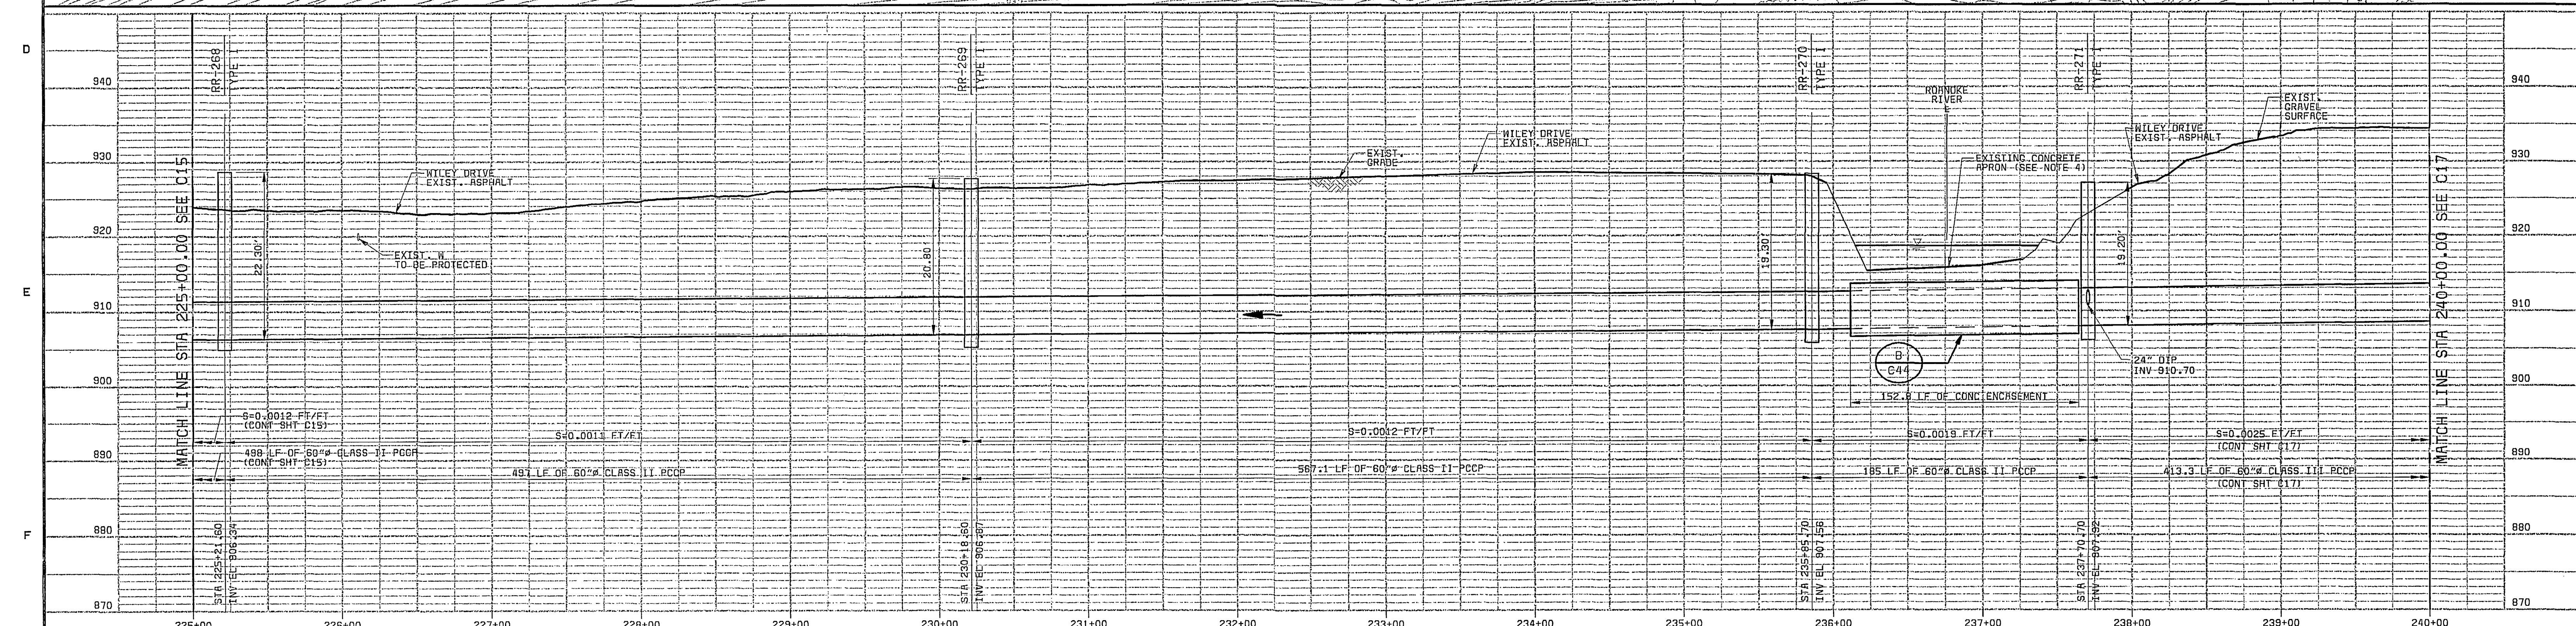


26444-300-WMCC-C-80000016
51031
F000000

XREF DRAWING 26444-300-305-UT1
XREF DRAWING 26444-300-305-UT2
XREF DRAWING 26444-300-305-UT3

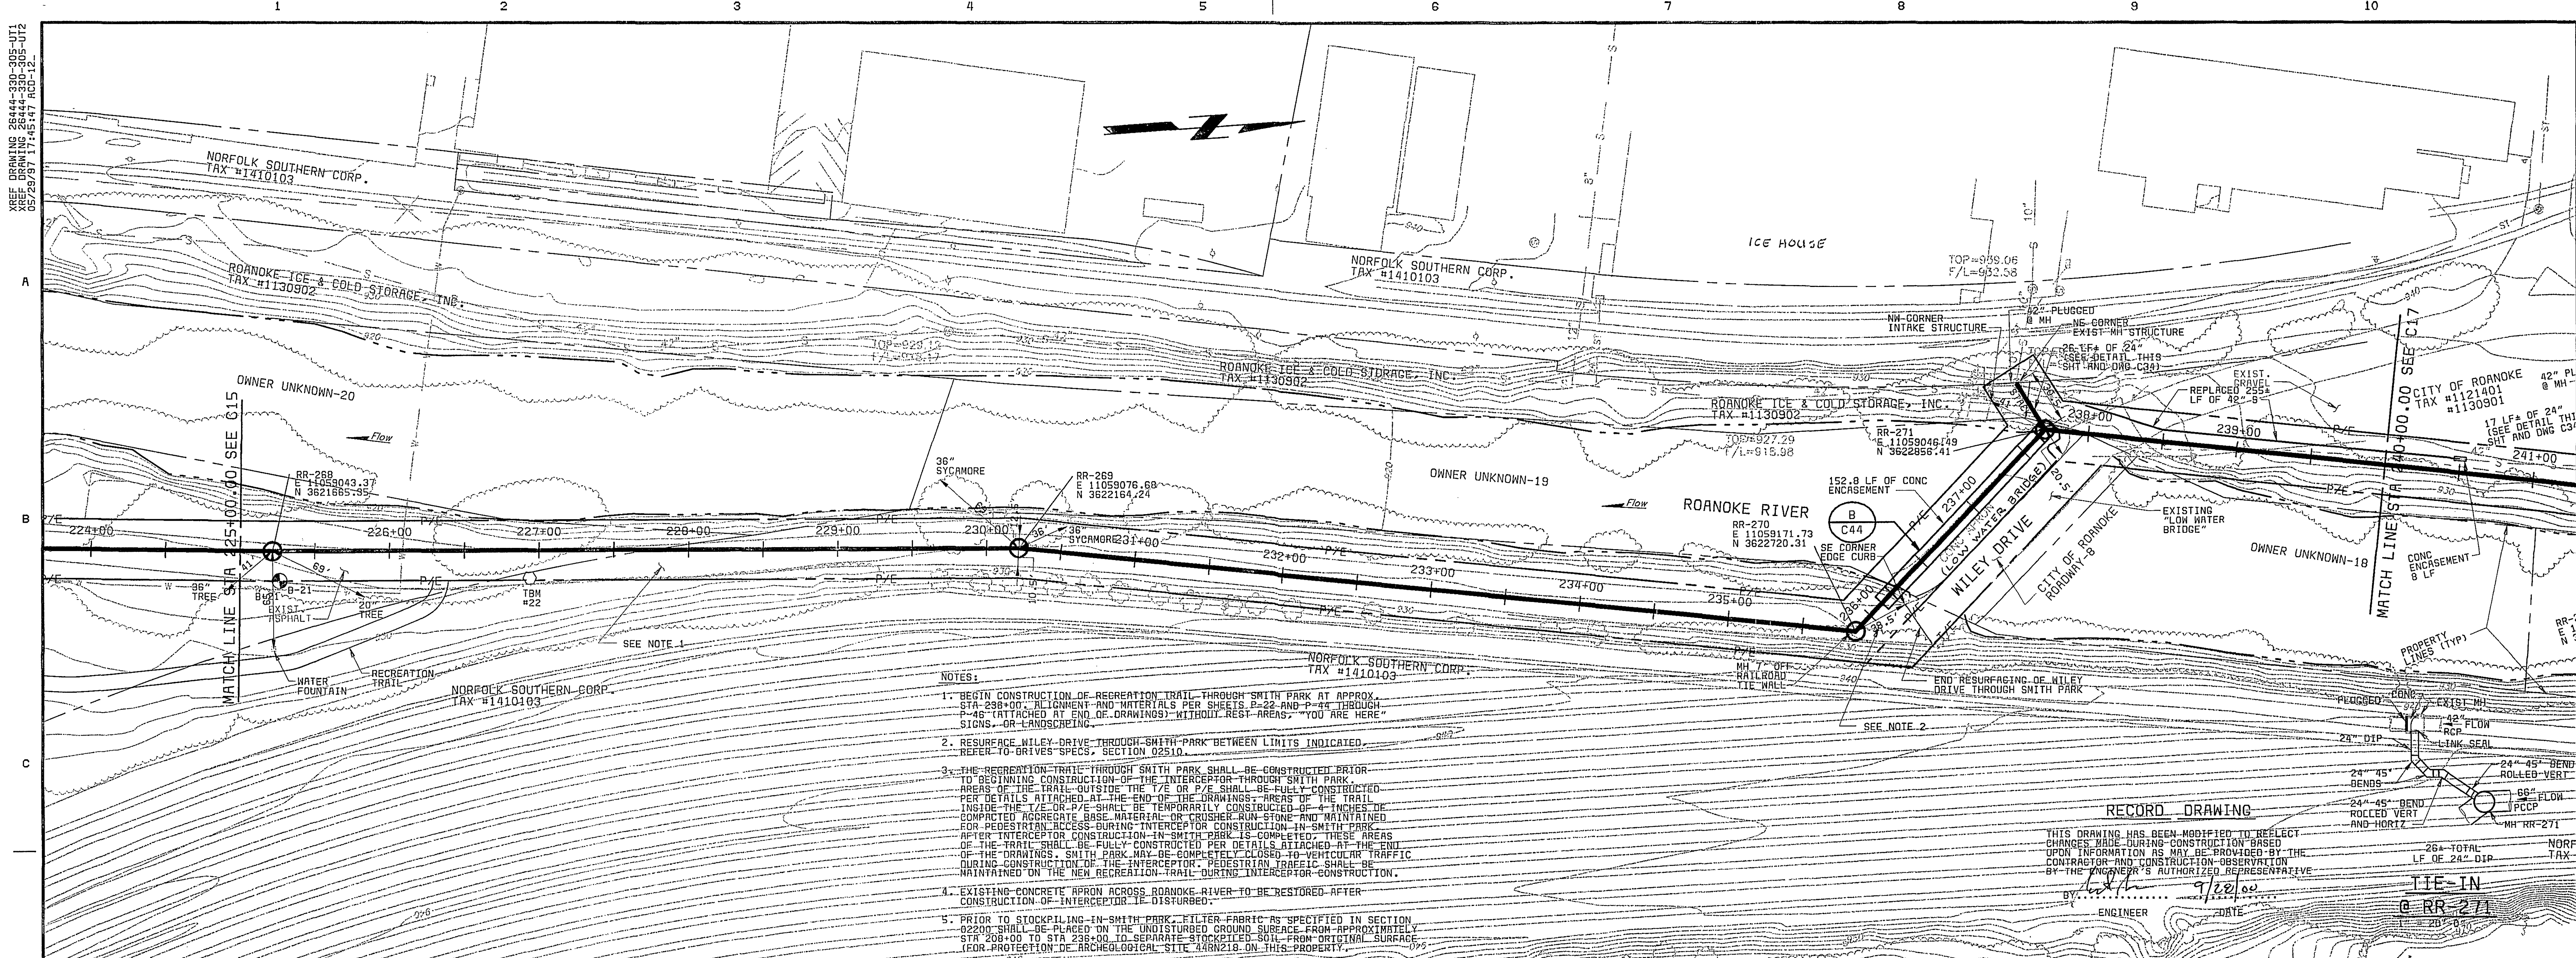

DESIGNED		JBB, SLF			
CHECKED		RLC, ABW			
APPROVED		RAF			
DATE					
DATE	REVISIONS AND RECORD OF ISSUE	NO.	BY	CK	APP

Black & Veatch
Charlotte, North Carolina

PROJECT NO.
26444

CITY OF ROANOKE, VIRGINIA
ROANOKE RIVER INTERCEPTOR

PLAN AND PROFILE
STA 225+00 TO STA 240+00

CONTRACT B2
C16

SHEET
19 OF 30

THIS DOCUMENT
ORIGINALLY ISSUED
AND SEALED BY
BRENT M. REUSS
PROFESSIONAL ENGINEER
COMMONWEALTH OF VIRGINIA
REGISTRATION NO. 026345
5-30-97