


CROSS SECTIONS

SCALE 1 IN. = 5 FT.

JOB 105 DATE GRD-7 CREATED 08-10-93 M

REVISED	FHWA REGION	STATE	FEDERAL AID PROJECT	ROUTE	STATE PROJECT	SHEET NO.
1-27-94	3	VA.			0011-080-F05, C-502	9

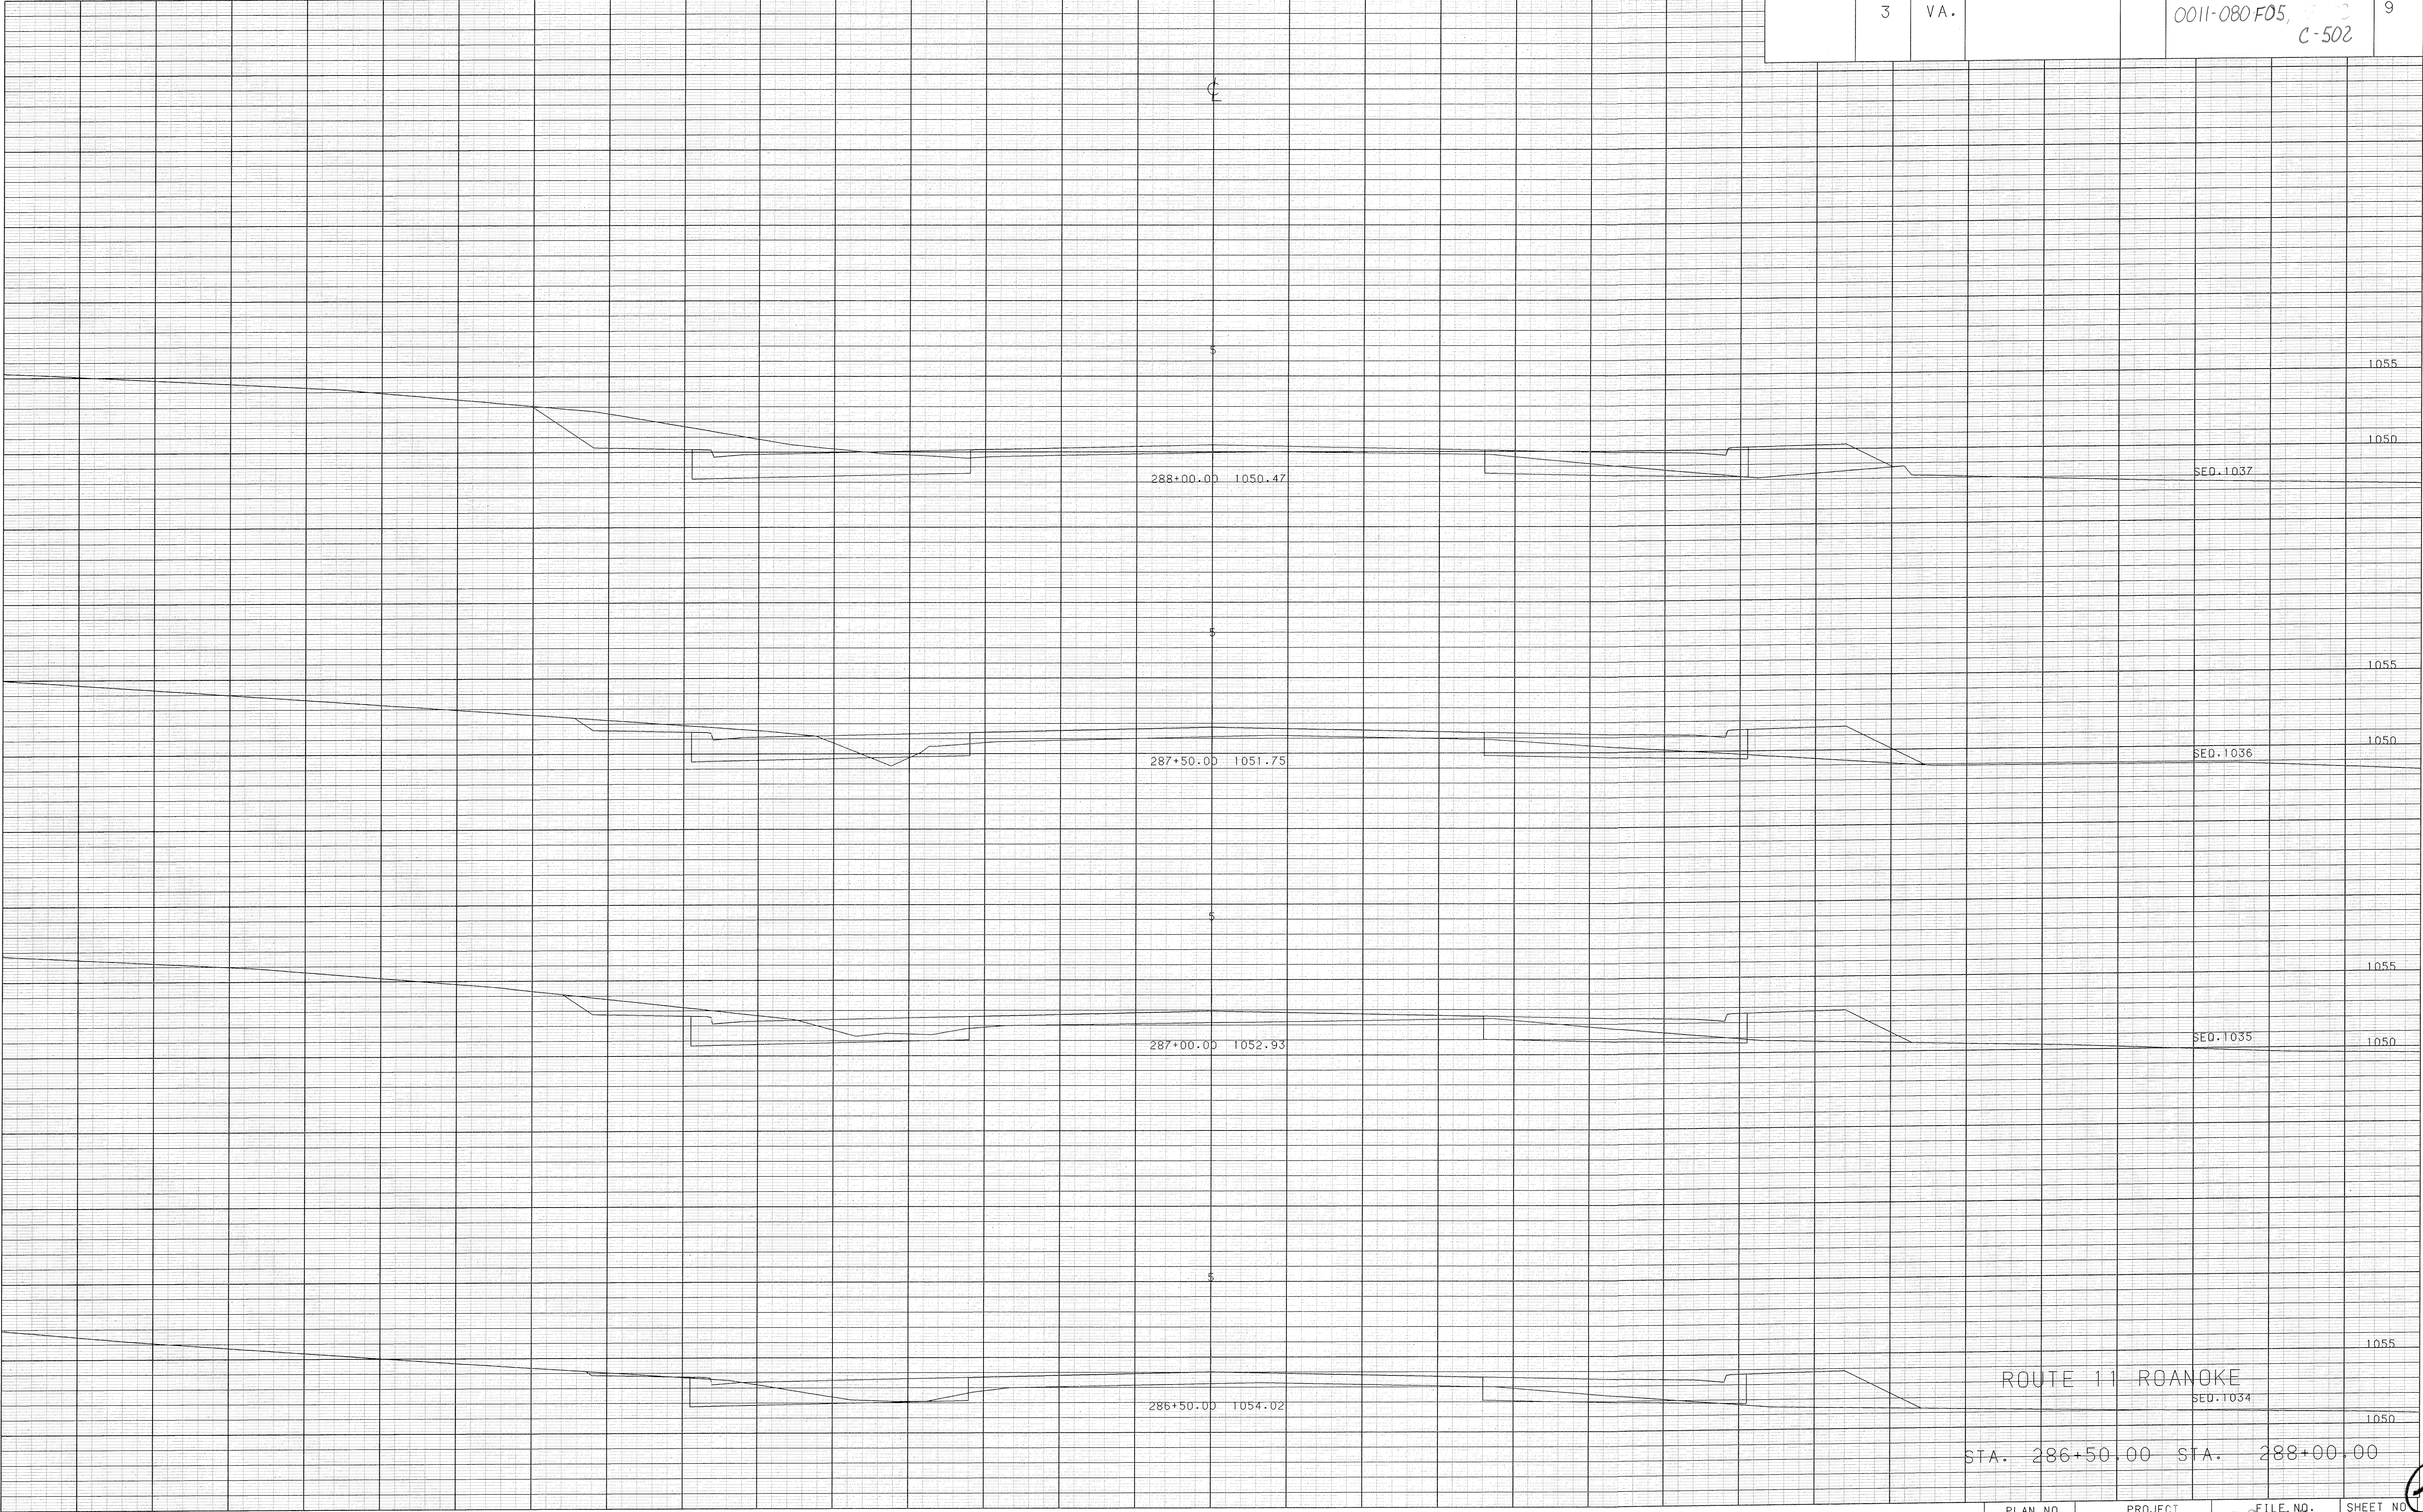

FINAL SHEET NO. _____
FINALS PLOTTED BY _____
FINALS CHECKED BY _____
ORIG. PLOTTED BY _____
ORIG. CHECKED BY _____
AREAS RUN BY _____
AREAS CHECKED BY _____
YARDAGE COMPUTED BY _____
YARDAGE CHECKED BY _____
CU.YDS CUT _____
CU.YDS FILL _____
CU.YDS BORROW _____
CU.YDS _____

BOOK NO. _____
ORIGINAL PLOTTED BY _____
" CHECKED BY _____
TEMPLATES BY _____
" CHECKED BY _____
AREAS BY _____
" CHECKED BY _____
YARDAGE COMPUTED BY _____
" CHECKED BY _____