


Power Poles Property of APCO
Telephone Poles & Underground Cable Property of C&P Telephone Co.
Water Lines Property of City of Roanoke Water Dept.
Sewer Lines Property of Roanoke County Public Service Authority
Gas Lines Property of Roanoke Gas Co.

DESIGN FEATURES RELATING TO CONSTRUCTION
OR TO REGULATION AND CONTROL OF TRAFFIC
MAY BE SUBJECT TO CHANGE AS DEEMED
NECESSARY BY THE DEPARTMENT

REVISED	FHWA REGION	STATE	FEDERAL AID PROJECT	ROUTE	STATE PROJECT	SHEET NO.
	3	VA.		11	0011-080-105, PE-102 RW-202 C-502	U10

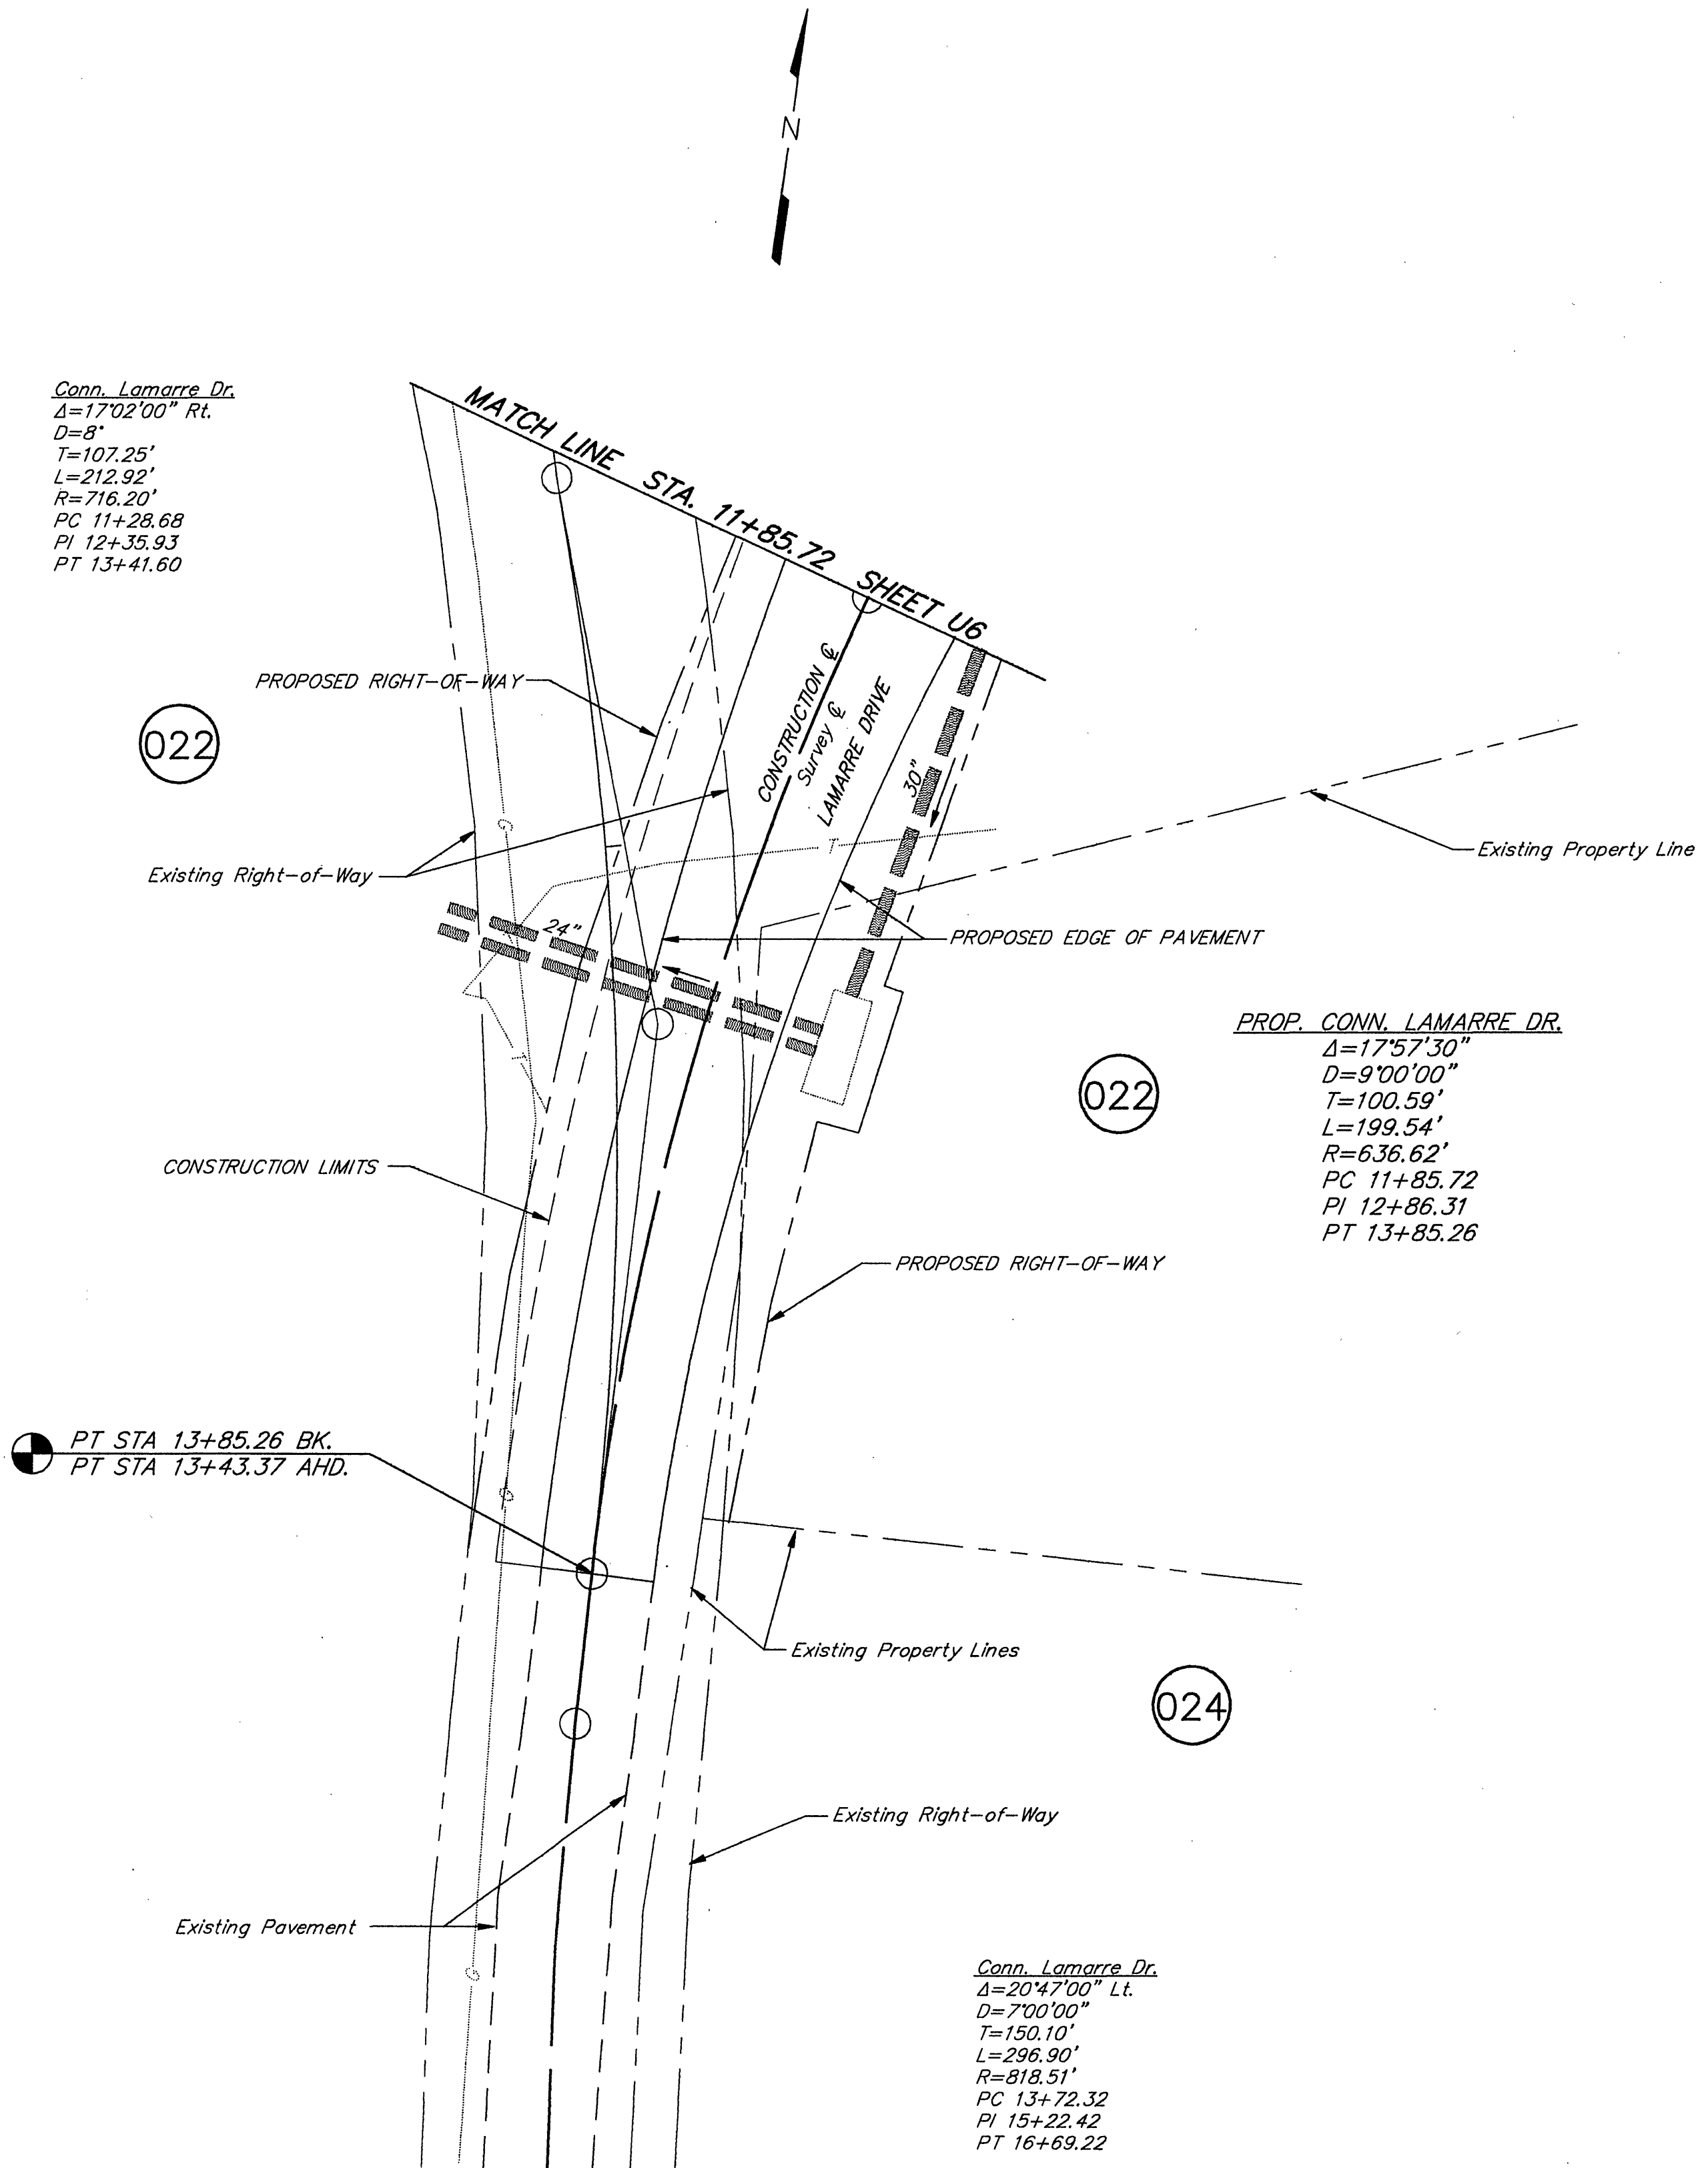

SYMBOL LEGEND:

5-1 DENOTES WATER FACILITY ADJUSTMENT

5-A DENOTES SANITARY FACILITY ADJUSTMENT

NOTE: NO WATER AND/OR SEWER
RELOCATIONS ON THIS SHEET.

