


Power Poles Property of APCO
Telephone Poles & Underground Cable Property of C&P Telephone Co.
Water Lines Property of City of Roanoke Water Dept.
Sewer Lines Property of Roanoke County Public Service Authority
Gas Lines Property of Roanoke Gas Co.

SYMBOL LEGEND:

- (5-1) DENOTES WATER FACILITY ADJUSTMENT
(5-A) DENOTES SANITARY FACILITY ADJUSTMENT

DESIGN FEATURES RELATING TO CONSTRUCTION
OR TO REGULATION AND CONTROL OF TRAFFIC
MAY BE SUBJECT TO CHANGE AS DEEMED
NECESSARY BY THE DEPARTMENT

REVISED	FHWA REGION	STATE	FEDERAL AID PROJECT	ROUTE	STATE PROJECT	SHEET NO.
	3	VA.		11	0011-080-105, PE-102 RW-202 C-502	U3

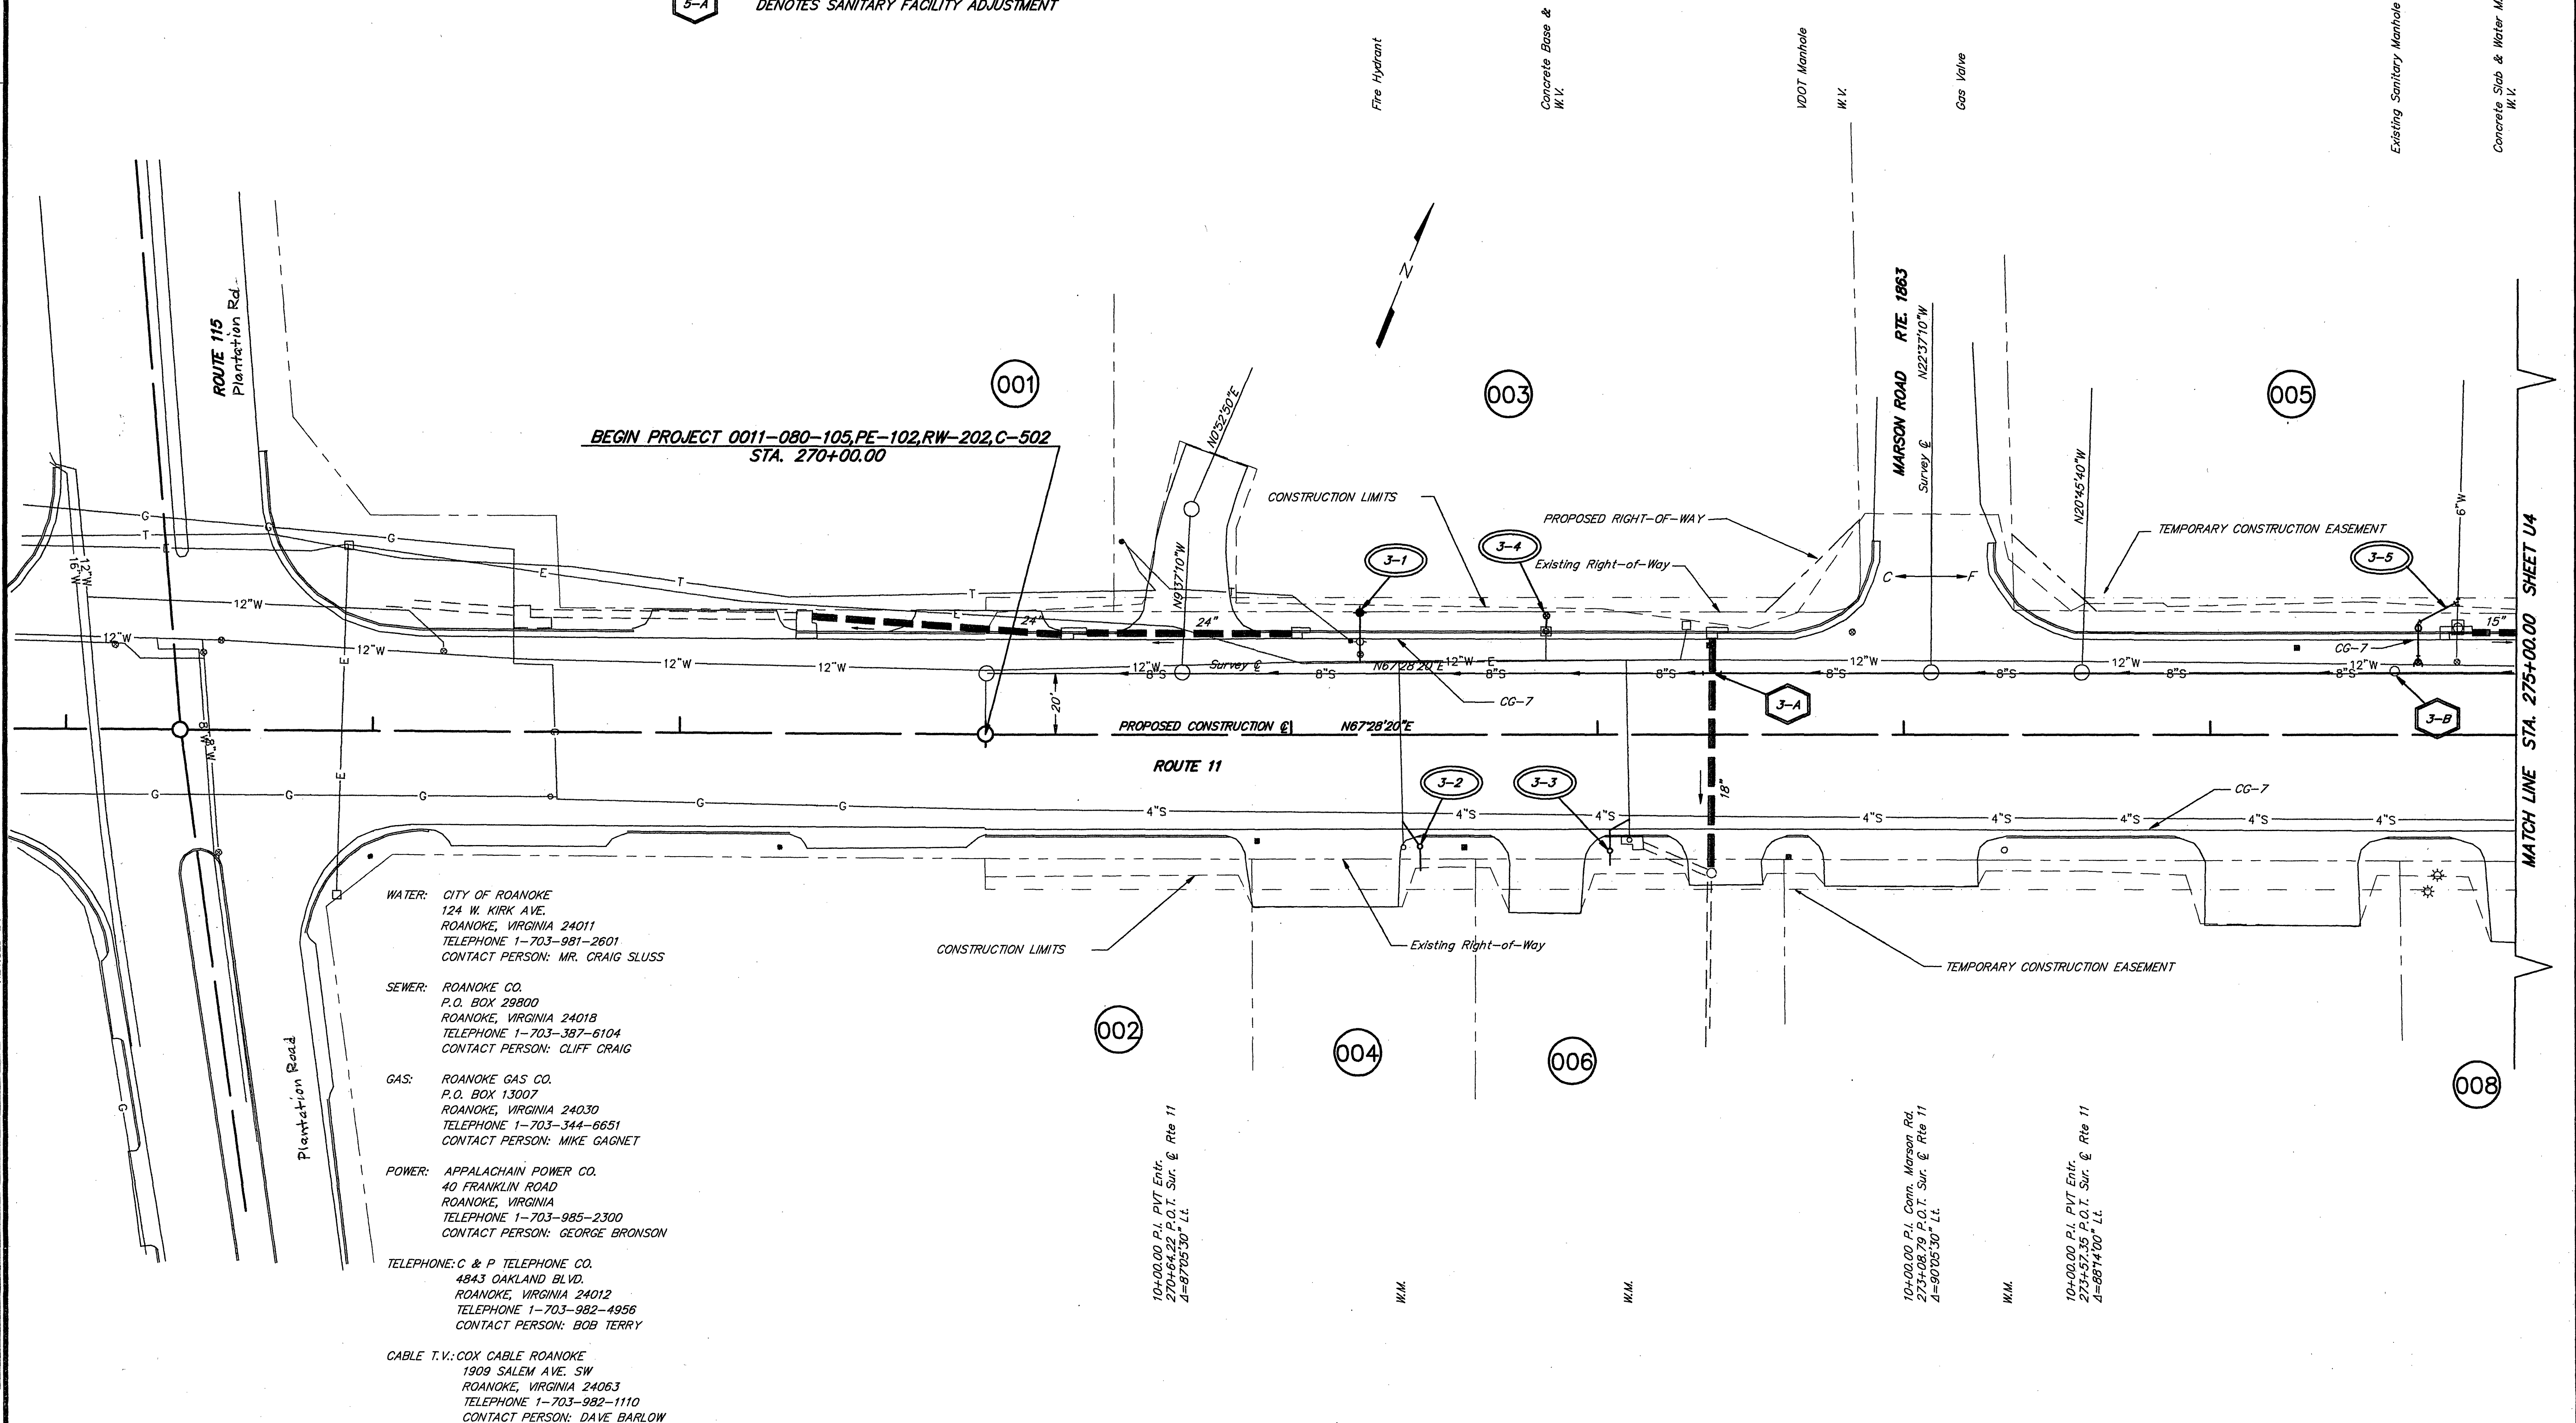

WATER: CITY OF ROANOKE
124 W. KIRK AVE.
ROANOKE, VIRGINIA 24011
TELEPHONE 1-703-981-2601
CONTACT PERSON: MR. CRAIG SLUSS


SEWER: ROANOKE CO.
P.O. BOX 29800
ROANOKE, VIRGINIA 24018
TELEPHONE 1-703-387-6104
CONTACT PERSON: CLIFF CRAIG

GAS: ROANOKE GAS CO.
P.O. BOX 13007
ROANOKE, VIRGINIA 24030
TELEPHONE 1-703-344-6651
CONTACT PERSON: MIKE GAGNET

POWER: APPALACHIAN POWER CO.
40 FRANKLIN ROAD
ROANOKE, VIRGINIA
TELEPHONE 1-703-985-2300
CONTACT PERSON: GEORGE BRONSON

TELEPHONE: C & P TELEPHONE CO.
4843 OAKLAND BLVD.
ROANOKE, VIRGINIA 24012
TELEPHONE 1-703-982-4956
CONTACT PERSON: BOB TERRY

CABLE T.V.: COX CABLE ROANOKE
1909 SALEM AVE. SW
ROANOKE, VIRGINIA 24063
TELEPHONE 1-703-982-1110
CONTACT PERSON: DAVE BARLOW

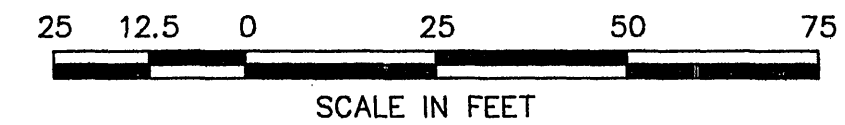

PLAN NO.	PROJECT	FILE NO.	SHEET NO.
A	0011-080-105		U3