

Power Poles Property of APCO
Telephone Poles & Underground Cable Property of C&P Telephone Co.
Water Lines Property of City of Roanoke Water Dept.
Sewer Lines Property of Roanoke County Public Service Authority
Gas Lines Property of Roanoke Gas Co.

DESIGN FEATURES RELATING TO CONSTRUCTION
OR TO REGULATION AND CONTROL OF TRAFFIC
MAY BE SUBJECT TO CHANGE AS DEEMED
NECESSARY BY THE DEPARTMENT

REVISED	FHWA REGION	STATE	FEDERAL AID PROJECT	ROUTE	STATE PROJECT	SHEET NO.
	3	VA.		11	0011-080-105, PE-102 RW-202 C-502	U5

CONSTRUCTION C
Δ=00°35'41" L.T.
D=00°03'34"
T=500.00'
R=96,339.54'
PC 281+61.84
PI 286+61.84
PT 291+61.84

Existing Sanitary Manhole
Top=1039.0
Inv.=1049.1


Existing Sanitary Manhole
Top=1050.4
Inv.=1045.2

Fire Hydrant
Existing Sanitary Manhole
Top=1042.8
Inv.=1042.2

10+00.00 PI Pkt. Entr. To Hollins College Apts.
288+60.17 POT Sur. & Rte. 11
Δ=94°13'0" Rt.

10+00.00 PI Comp. Entr. Hollins College Apts.
290+63.33 POT Sur. & Rte. 11
Δ=91°06'30" Rt.

Existing Sanitary Manhole
Top=1039.5
Inv.=1039.7

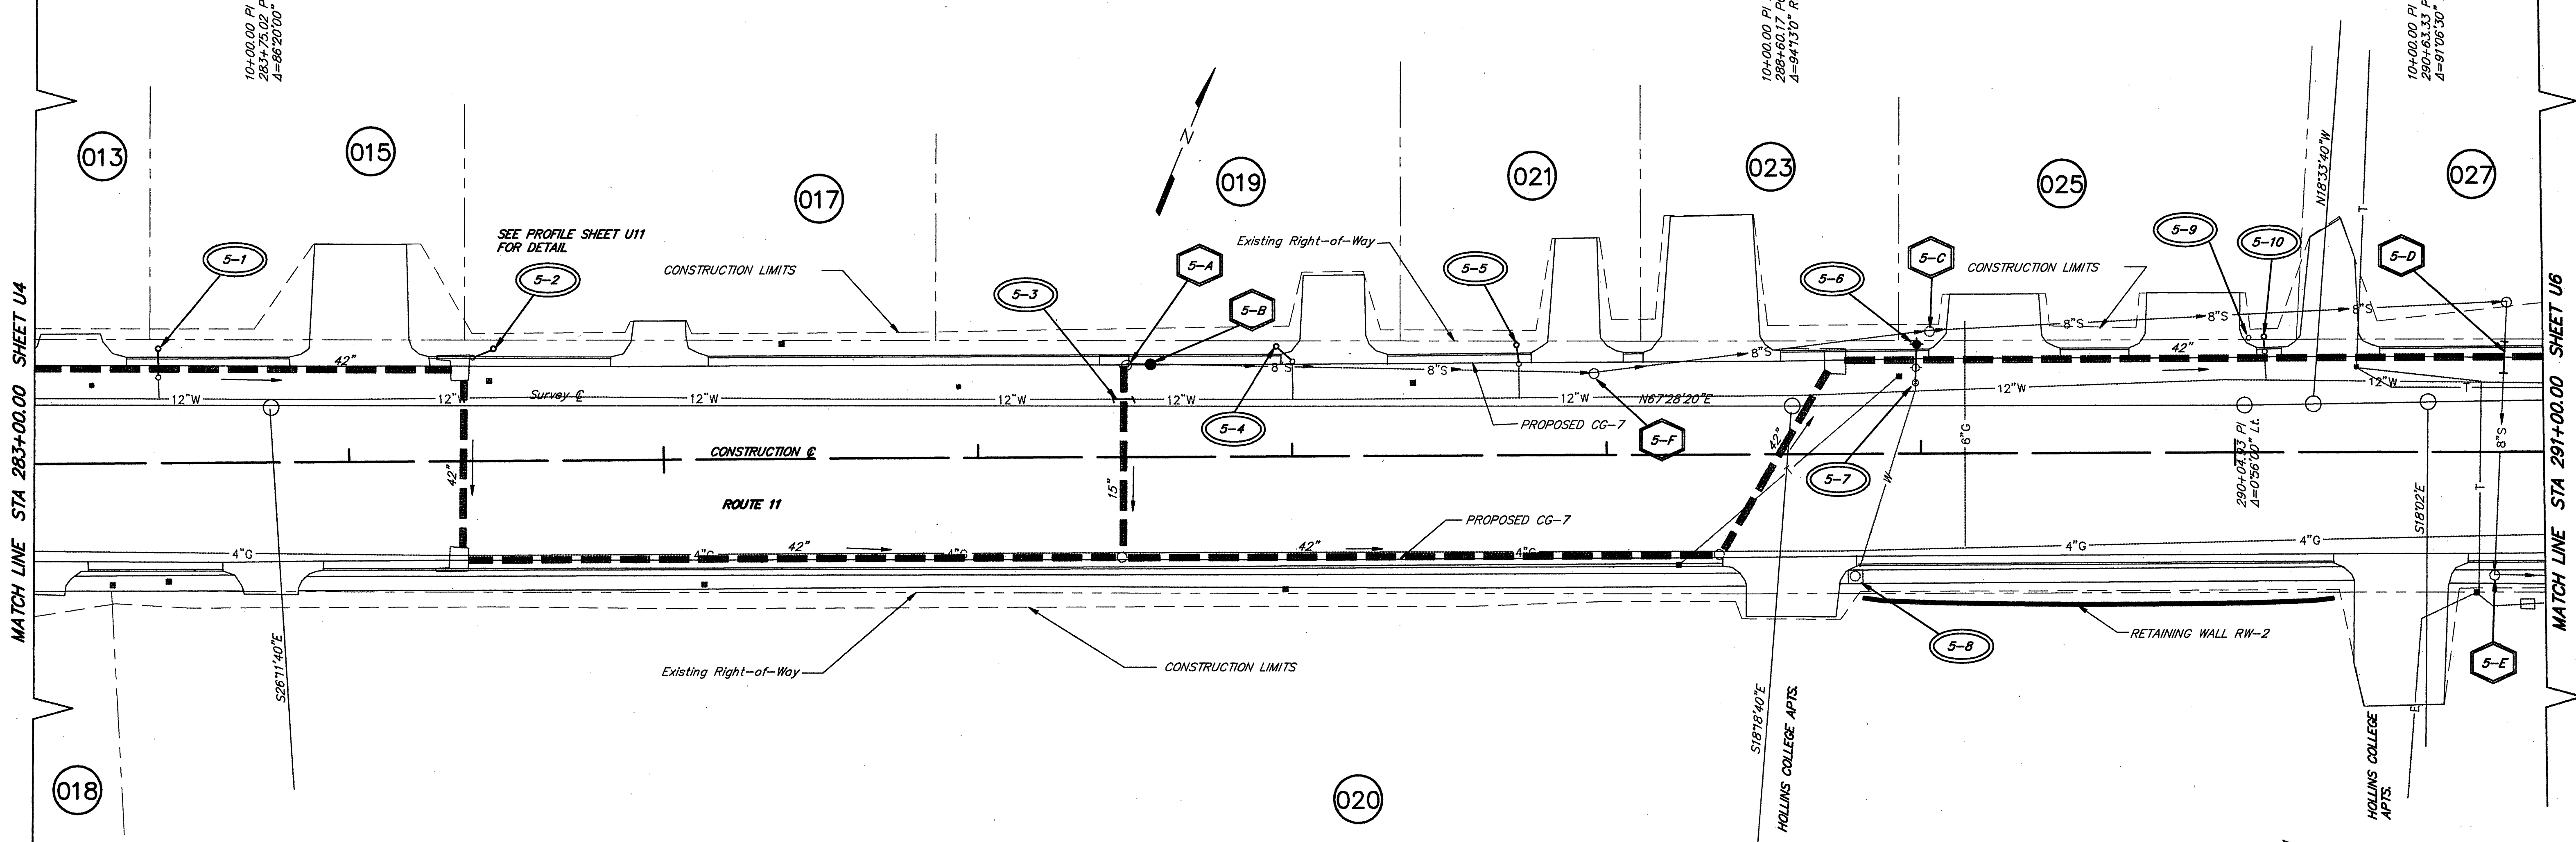


SYMBOL LEGEND:

- 5-1 DENOTES WATER FACILITY ADJUSTMENT
- 5-A DENOTES SANITARY FACILITY ADJUSTMENT

10+00.00 PI Pkt. Entr.
290+27.10 POT Sur. & Rte. 11
Δ=85°06'00" Lt.

Existing Sanitary Manhole
Top=1041.5
Inv.=1031.7

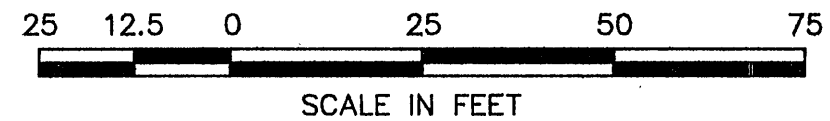

PLAN NO.	PROJECT	FILE NO.	SHEET NO.
A	0011-080-105		U5