


Power Poles Property of APCO
Telephone Poles & Underground Cable Property of C&P Telephone Co.
Water Lines Property of City of Roanoke Water Dept.
Sewer Lines Property of Roanoke County Public Service Authority
Gas Lines Property of Roanoke Gas Co.

DESIGN FEATURES RELATING TO CONSTRUCTION OR TO REGULATION AND CONTROL OF TRAFFIC MAY BE SUBJECT TO CHANGE AS DEEMED NECESSARY BY THE DEPARTMENT

REVISED	FHWA REGION	STATE	FEDERAL AID PROJECT	ROUTE	STATE PROJECT	SHEET NO.
	3	VA.		11	0011-080-105, PE-102 RW-202 C-502	U6

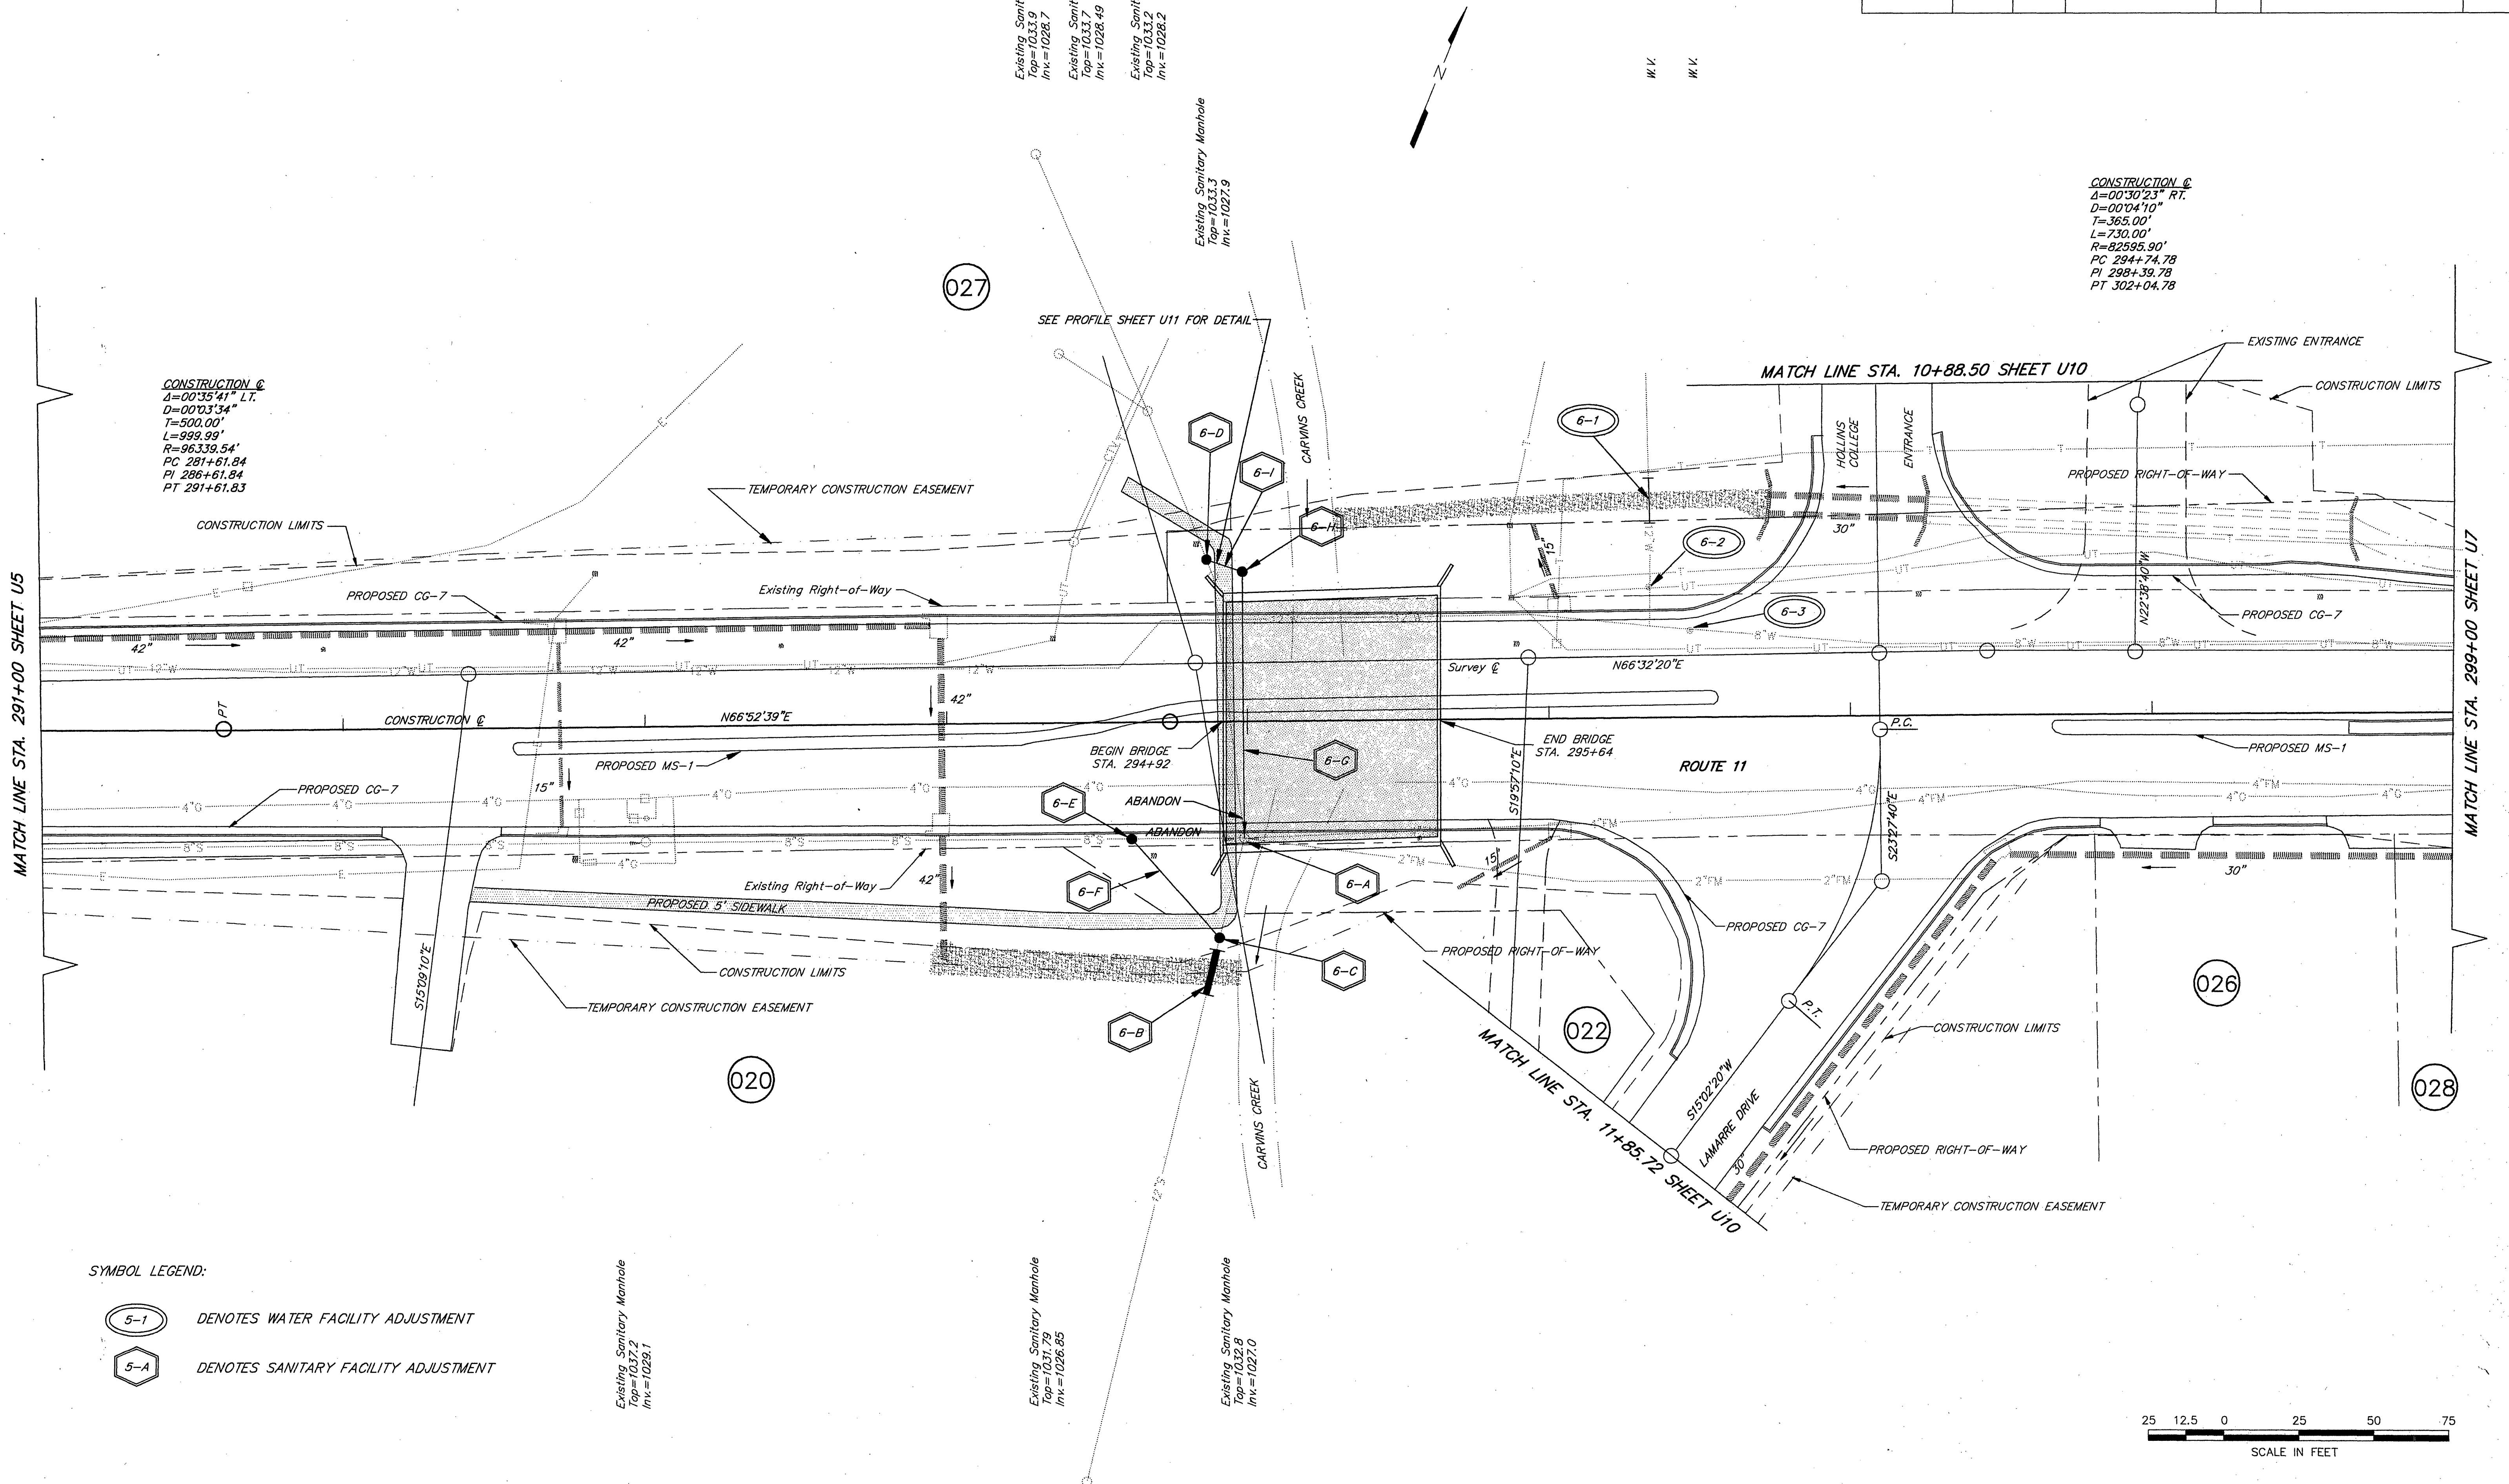

CONSTRUCTION C
Δ=00°35'41" LT.
D=00°03'34"
T=500.00'
L=999.99'
R=96339.54'
PC 281+61.84
PI 286+61.84
PT 291+61.83

CONSTRUCTION C
Δ=00°30'23" RT.
D=00°04'10"
T=365.00'
L=730.00'
R=82595.90'
PC 294+74.78
PI 296+39.78
PT 302+04.78

SYMBOL LEGEND:
5-1 DENOTES WATER FACILITY ADJUSTMENT
5-A DENOTES SANITARY FACILITY ADJUSTMENT

Existing Sanitary Manhole
Top=1031.79
Inv.=1029.1

Existing Sanitary Manhole
Top=1031.79
Inv.=1029.85

Existing Sanitary Manhole
Top=1032.8
Inv.=1027.0

Existing Sanitary Manhole
Top=1033.9
Inv.=1028.7
Existing Sanitary Manhole
Top=1033.7
Inv.=1028.49
Existing Sanitary Manhole
Top=1033.2
Inv.=1028.2

