

ROUTE 11
UTILITY RELOCATION
JN 7456

ANDERSON
AND
ASSOCIATES, Inc.
Engineers
Surveyors
Planners

SUPERVISED BY: P.C. SCHIRMER
DESIGNED BY: P.C. SCHIRMER
CADD OPERATOR: M.E. CRANEFORD
REVISED BY:

PLAN	DATE	BY
NOTE BOOK		
NO.		

7456S7 01-05-90 14:05 GLH


Power Poles Property of APCO
Telephone Poles & Underground Cable Property of C&P Telephone Co.
Water Lines Property of City of Roanoke Water Dept.
Sewer Lines Property of Roanoke County Public Service Authority
Gas Lines Property of Roanoke Gas Co.

SYMBOL LEGEND:


- 5-1 DENOTES WATER FACILITY ADJUSTMENT
- 5-A DENOTES SANITARY FACILITY ADJUSTMENT

DESIGN FEATURES RELATING TO CONSTRUCTION
OR TO REGULATION AND CONTROL OF TRAFFIC
MAY BE SUBJECT TO CHANGE AS DEEMED
NECESSARY BY THE DEPARTMENT

REVISED	FHWA REGION	STATE	FEDERAL AID PROJECT	ROUTE	STATE PROJECT	SHEET NO.
	3	VA.		11	0011-080-105, PE-102 RW-202 C-502	U7

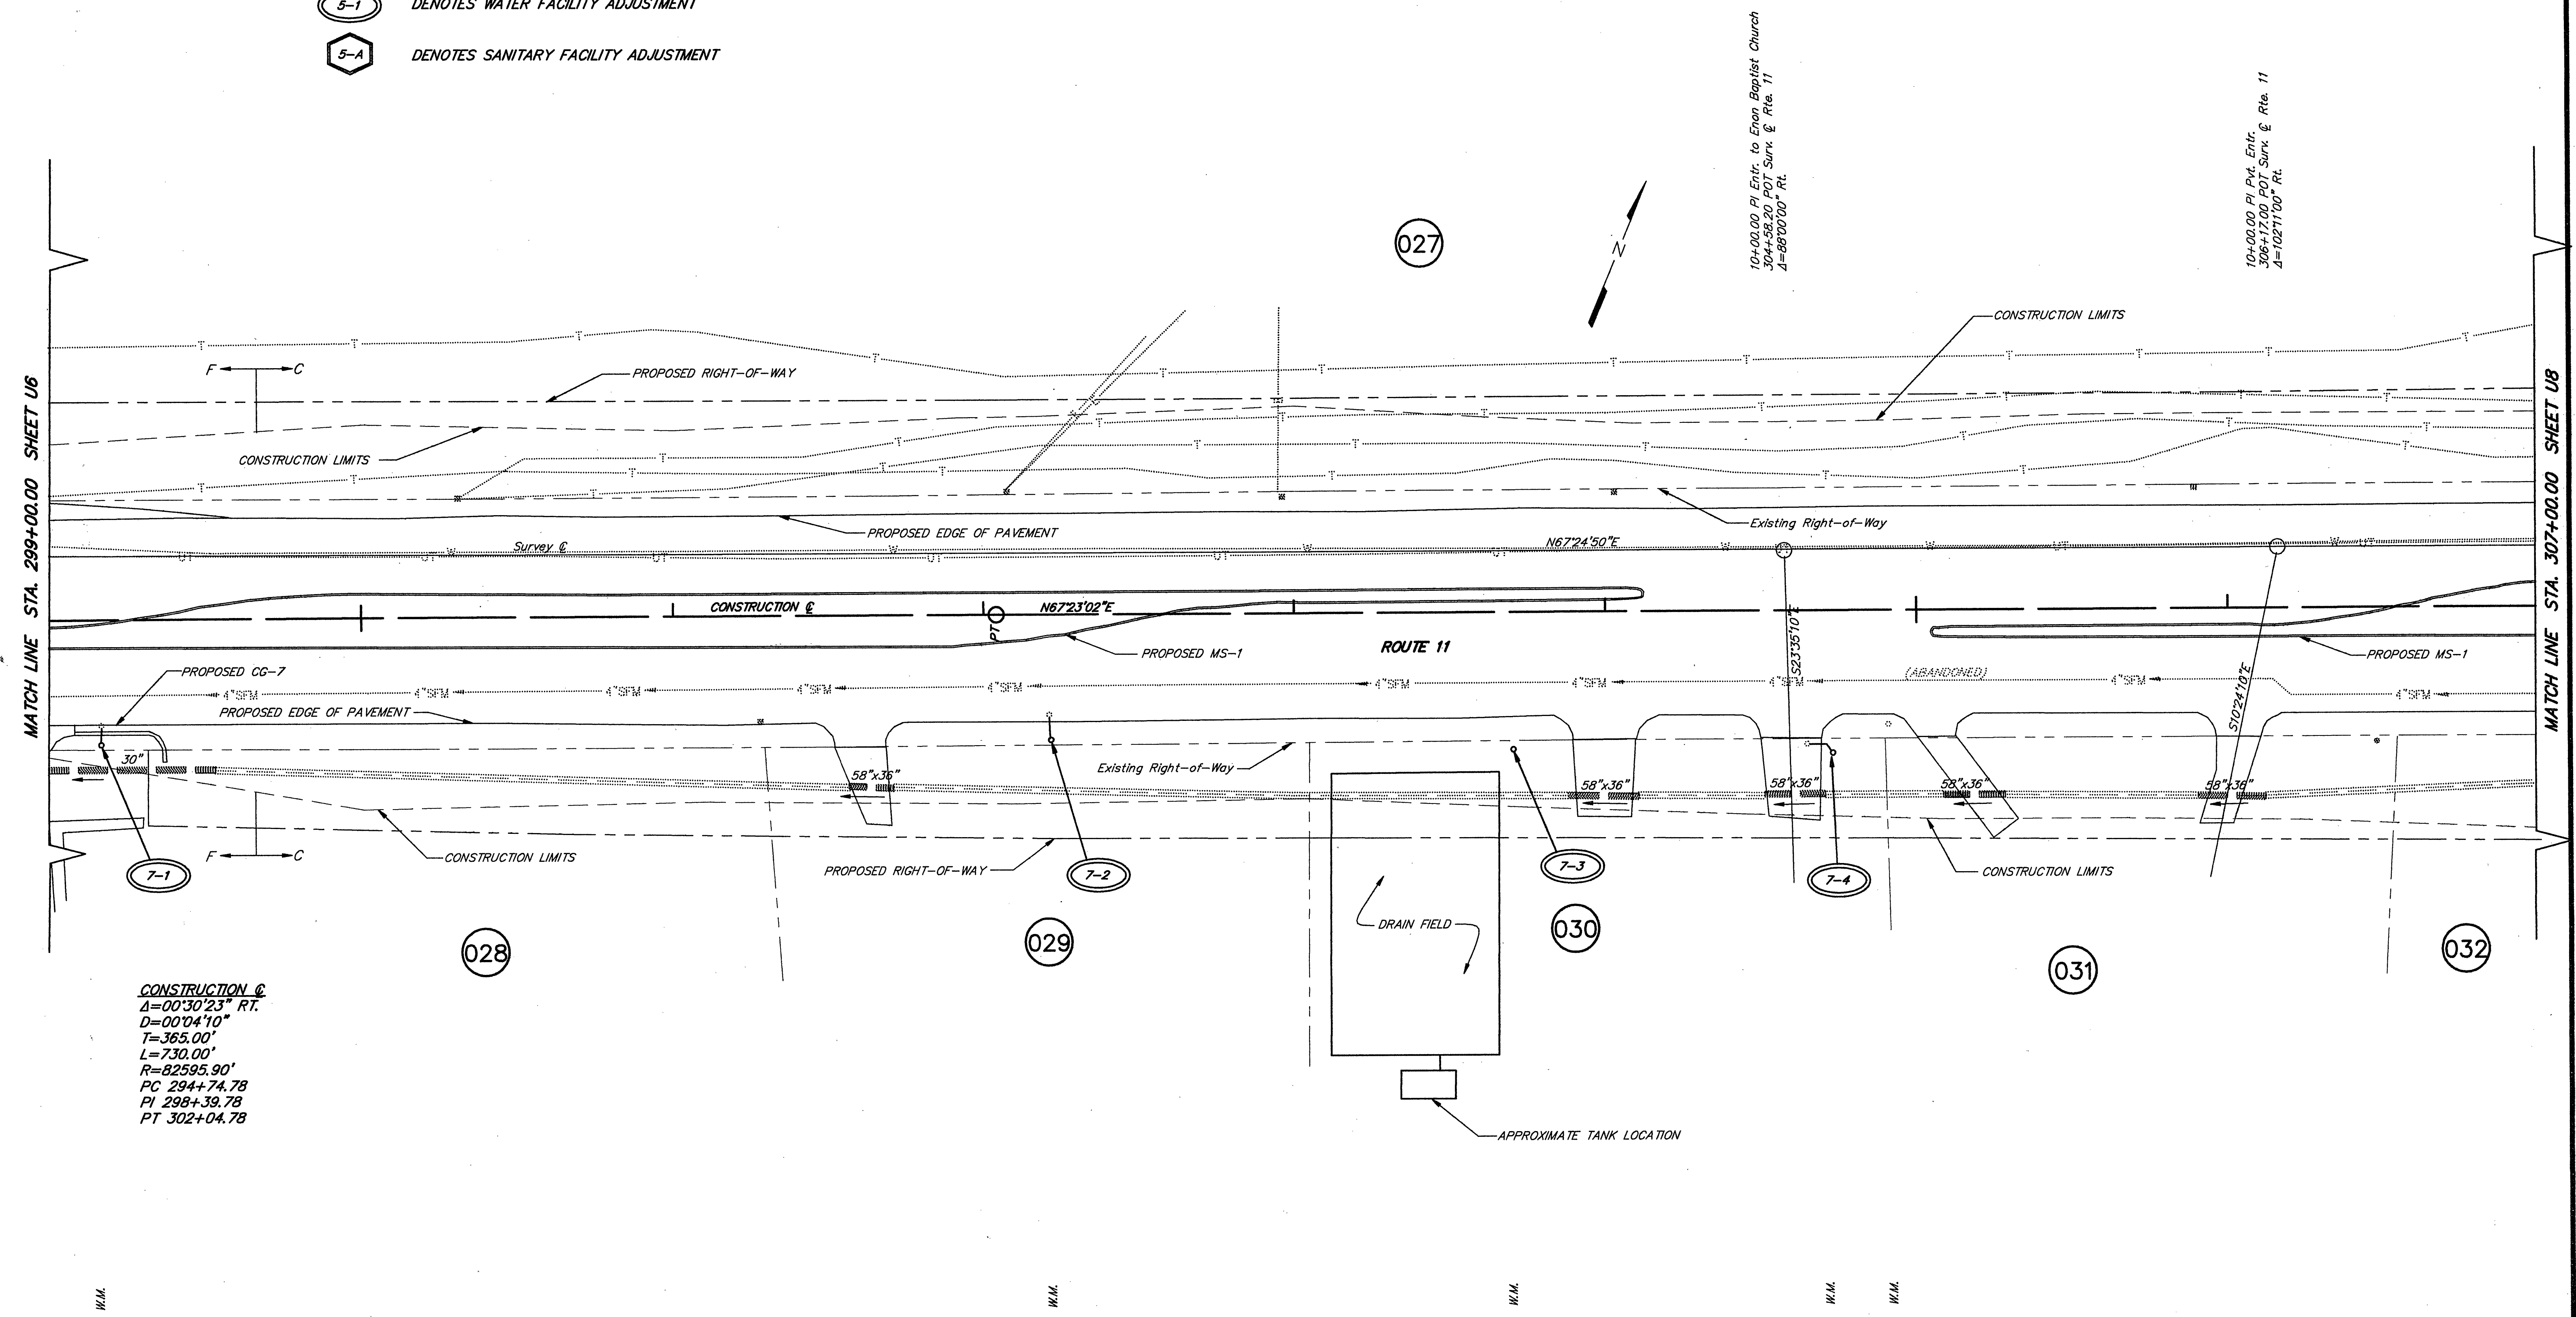

CONSTRUCTION C
A=00°30'23" RT.
D=00°04'10"
T=365.00'
L=730.00'
R=82595.90'
PC 294+74.78
PI 298+39.78
PT 302+04.78

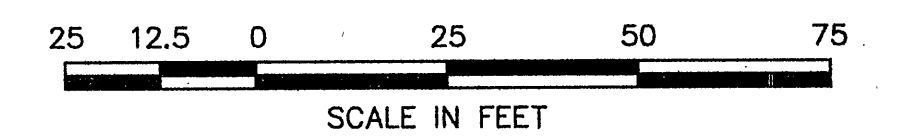

PLAN NO.	PROJECT	FILE NO.	SHEET NO.
A	0011-080-105		U7