

Power Poles Property of APCO
Telephone Poles & Underground Cable Property of C&P Telephone Co.
Water Lines Property of City of Roanoke Water Dept.
Sewer Lines Property of Roanoke County Public Service Authority
Gas Lines Property of Roanoke Gas Co.

DESIGN FEATURES RELATING TO CONSTRUCTION
OR TO REGULATION AND CONTROL OF TRAFFIC
MAY BE SUBJECT TO CHANGE AS DEEMED
NECESSARY BY THE DEPARTMENT

REVISED	FHWA REGION	STATE	FEDERAL AID PROJECT	ROUTE	STATE PROJECT	SHEET NO.
	3	VA.		11	0011-080-105, PE-102 RW-202 C-502	U8


ROUTE 11
UTILITY RELOCATIONS
JN 7456

745658 01-05-90 14:14 GLH

ANDERSON
AND
ASSOCIATES, Inc.
Engineers
Surveyors
Planners
Roanoke, Virginia

SUPERVISED BY: P.C. Schirmer
DESIGNED BY: P.C. Schirmer
CADD OPERATOR: G.L. Hale
REVISED BY:


PLAN	DATE	BY
NO. 1		
NO. 2		
NO. 3		
NO. 4		
NO. 5		
NO. 6		
NO. 7		
NO. 8		
NO. 9		
NO. 10		

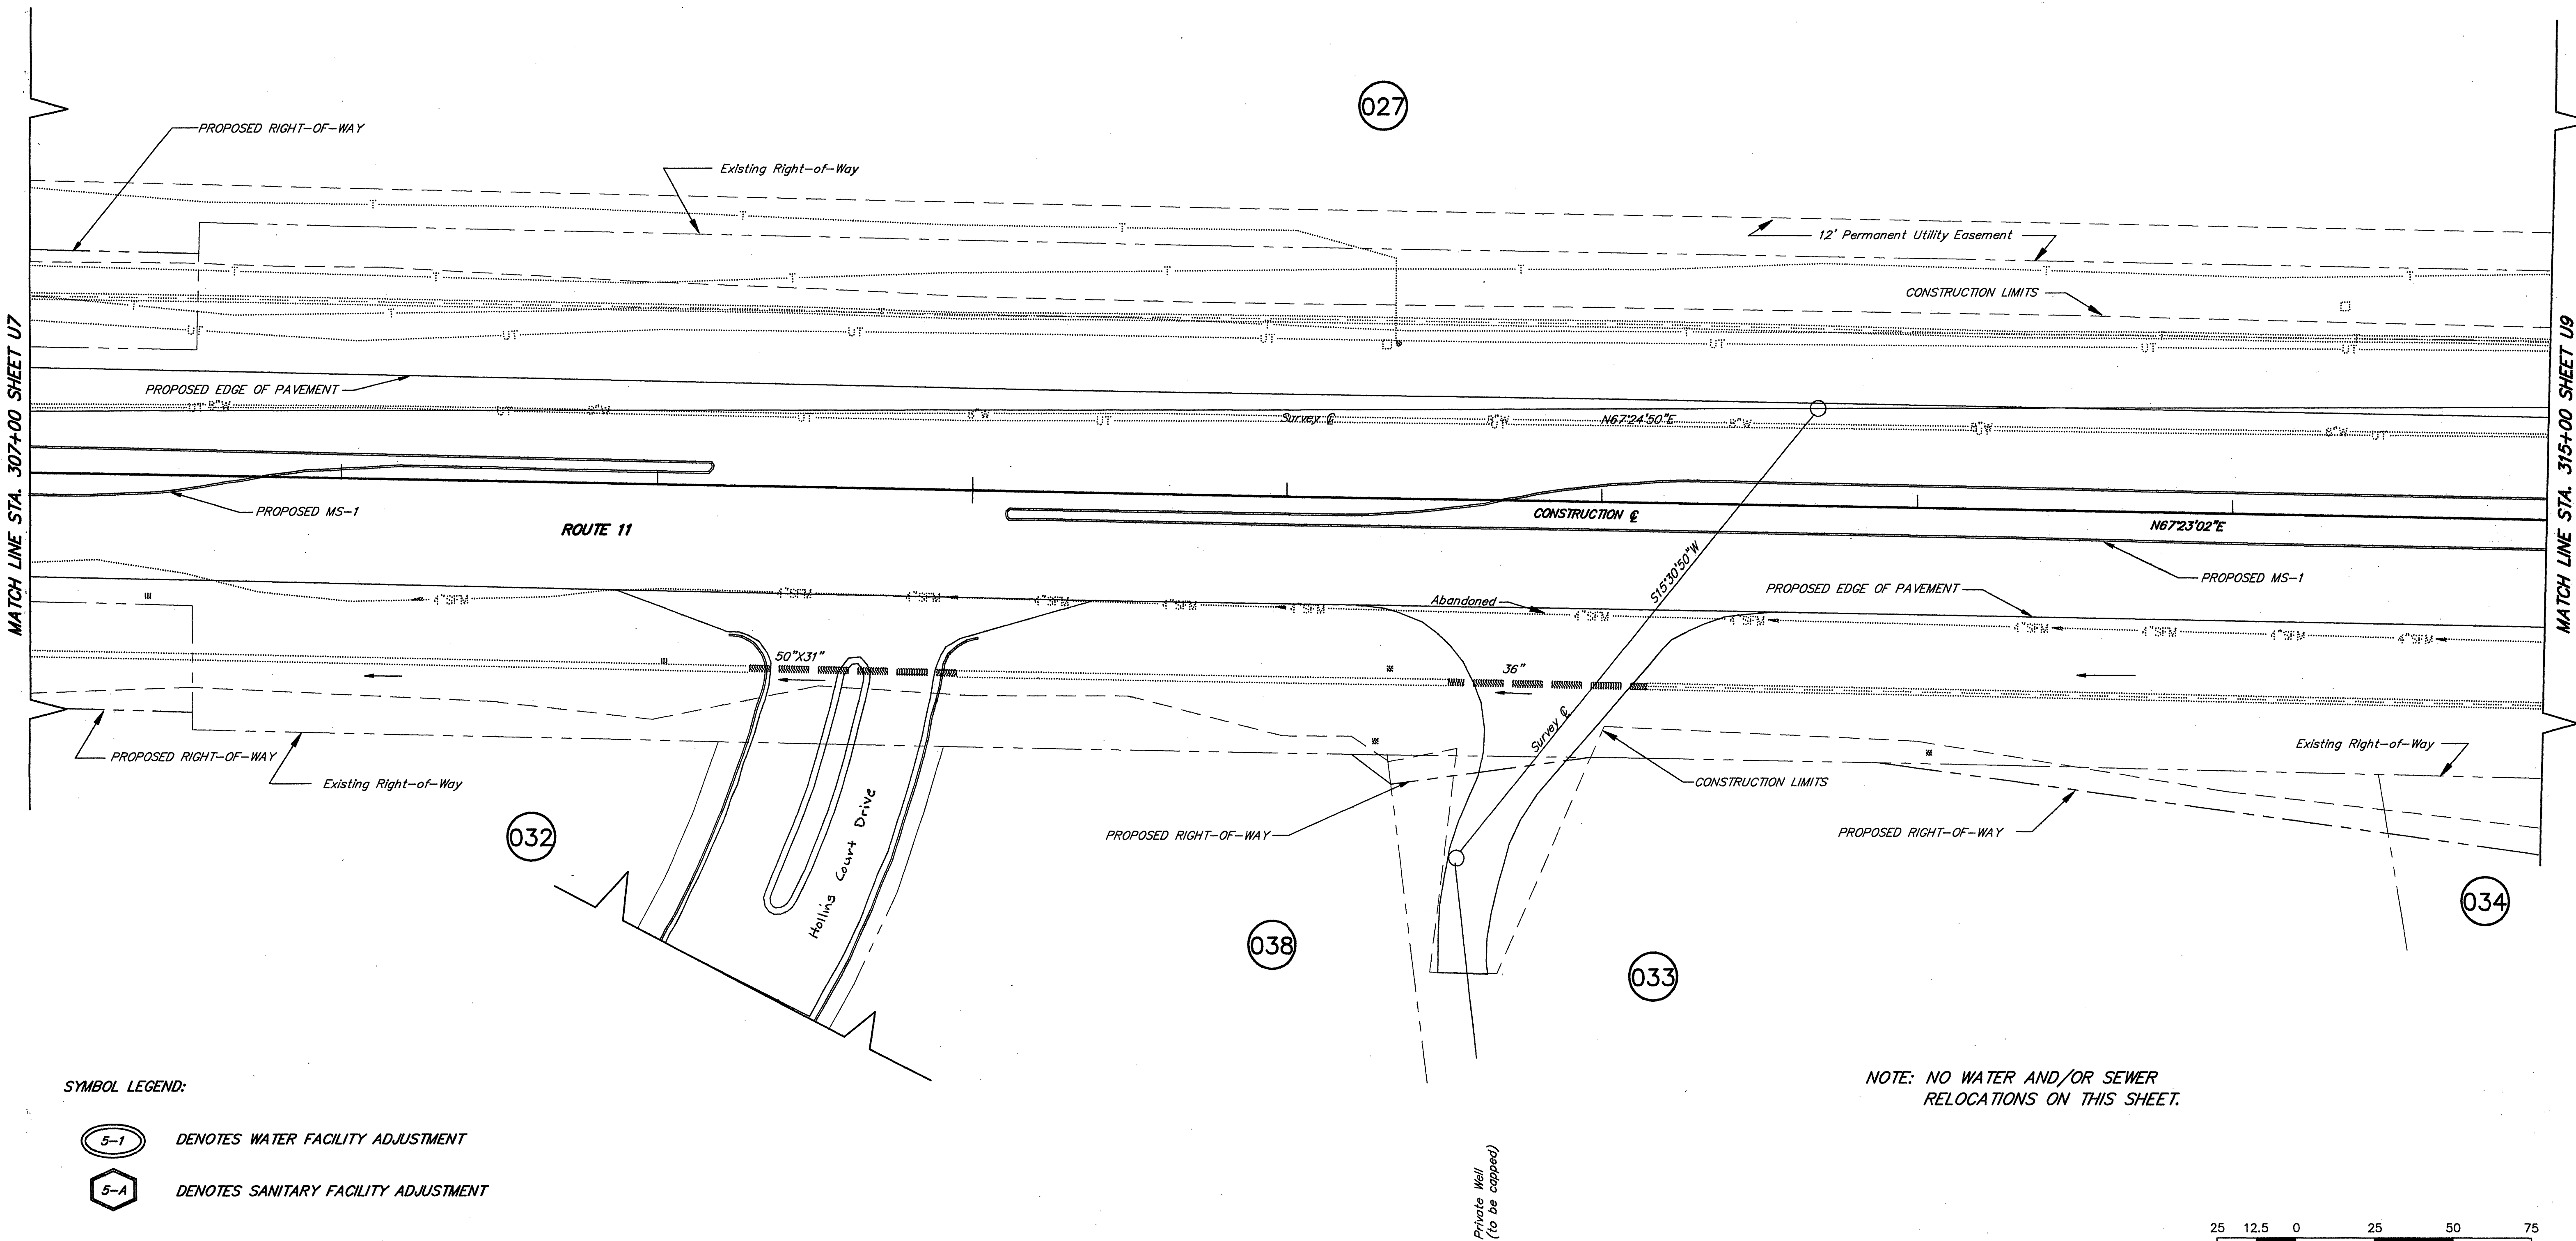

SYMBOL LEGEND:

- 5-1 DENOTES WATER FACILITY ADJUSTMENT
- 5-A DENOTES SANITARY FACILITY ADJUSTMENT

NOTE: NO WATER AND/OR SEWER
RELOCATIONS ON THIS SHEET.

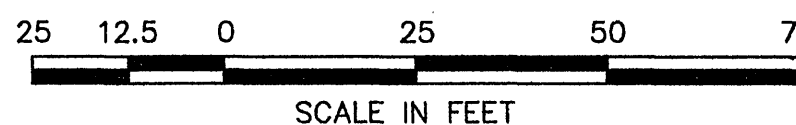

PLAN NO.	PROJECT	FILE NO.	SHEET NO.
A	0011-080-105		U8