


Power Poles Property of APCO
Telephone Poles & Underground Cable Property of C&P Telephone Co.
Water Lines Property of City of Roanoke Water Dept.
Sewer Lines Property of Roanoke County Public Service Authority
Gas Lines Property of Roanoke Gas Co.

DESIGN FEATURES RELATING TO CONSTRUCTION
OR TO REGULATION AND CONTROL OF TRAFFIC
MAY BE SUBJECT TO CHANGE AS DEEMED
NECESSARY BY THE DEPARTMENT


REVISED	FHWA REGION	STATE	FEDERAL AID PROJECT	ROUTE	STATE PROJECT	SHEET NO.
	3	VA.		11	0011-080-105, PE-102 RW-202 C-502	U9

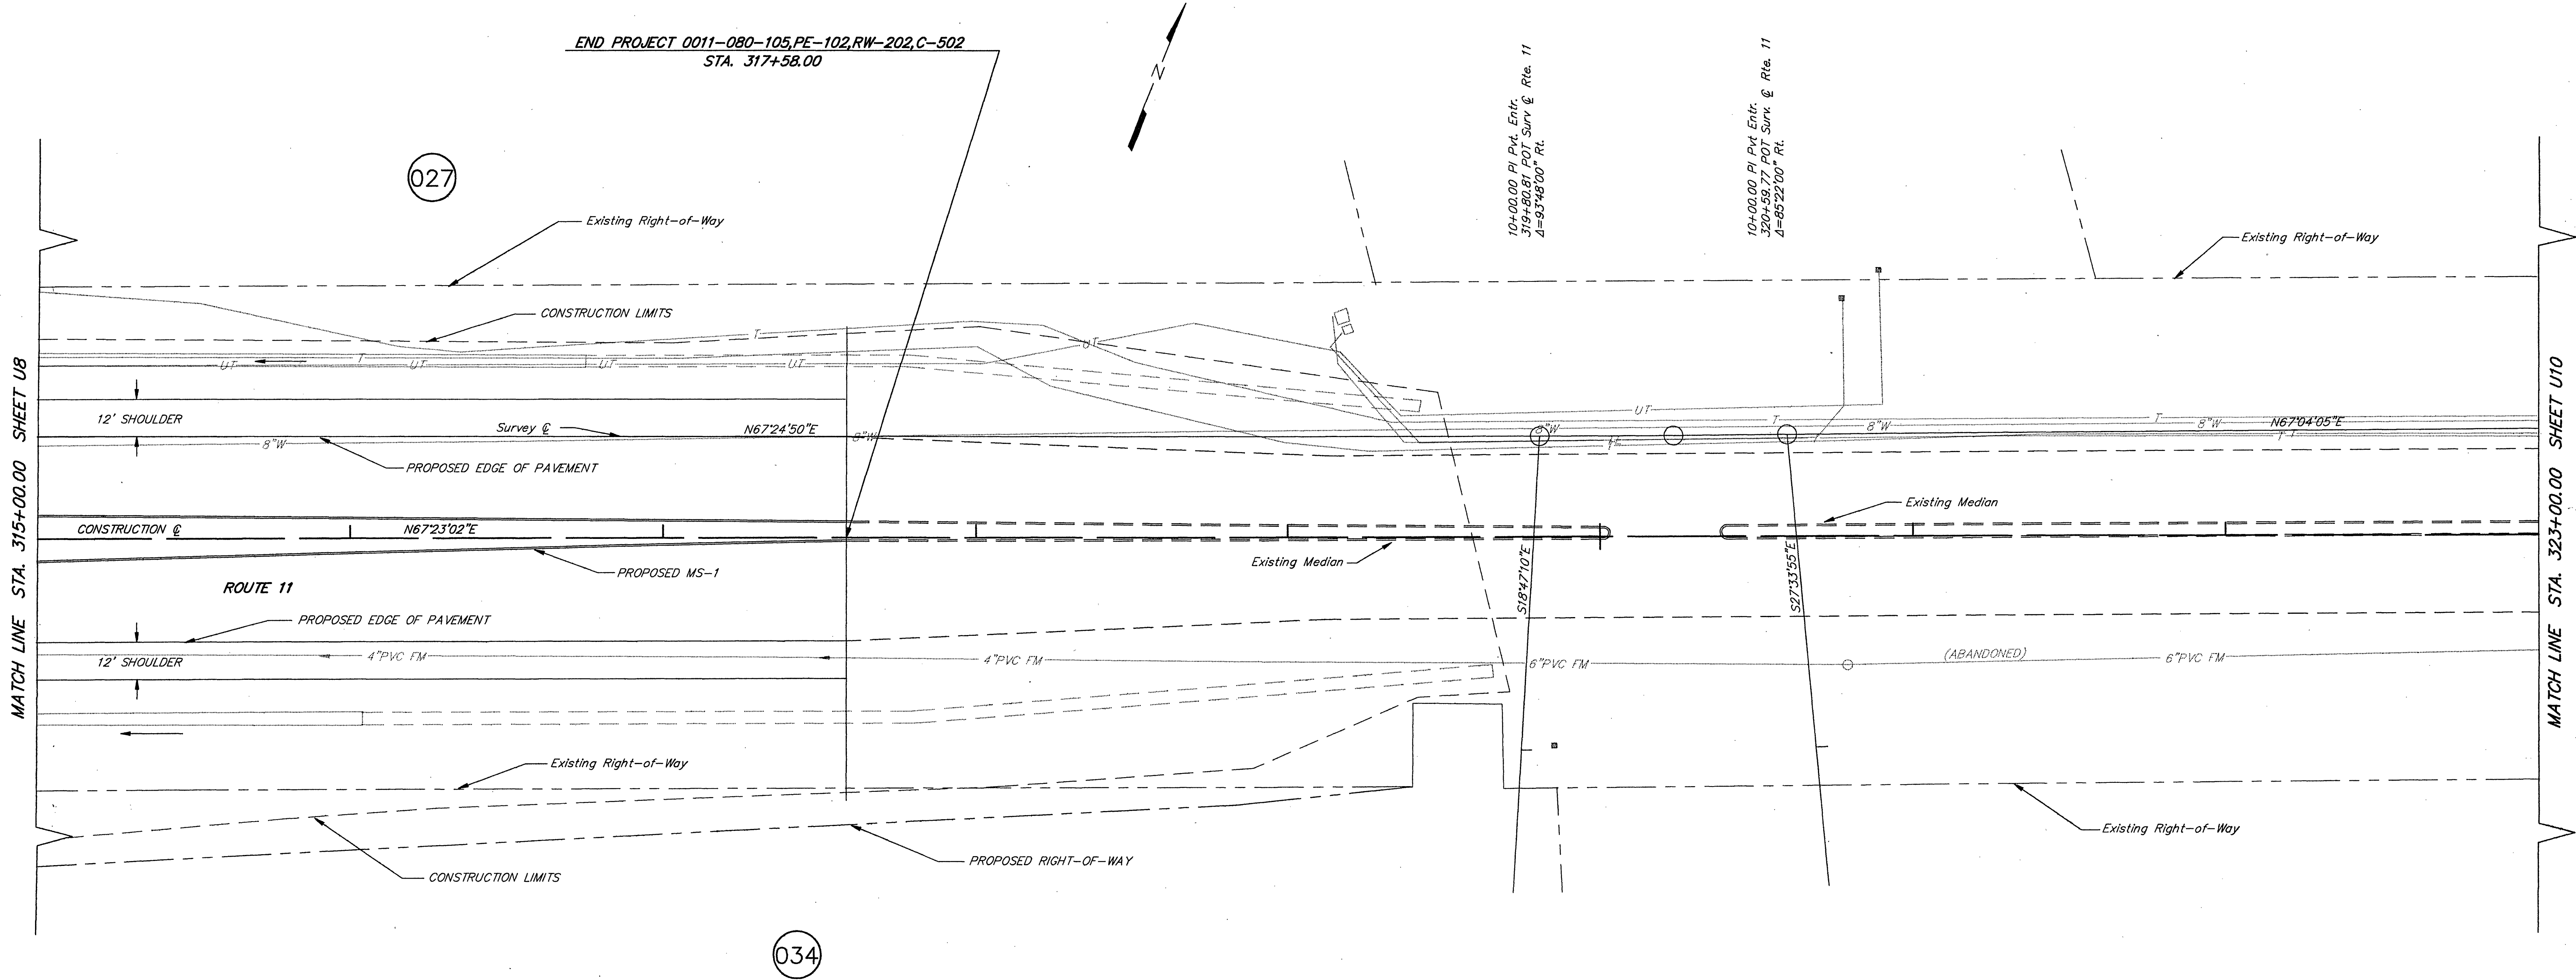

NOTE: NO WATER AND/OR SEWER
RELOCATIONS ON THIS SHEET.

SYMBOL LEGEND:

- (5-1) DENOTES WATER FACILITY ADJUSTMENT
(5-A) DENOTES SANITARY FACILITY ADJUSTMENT

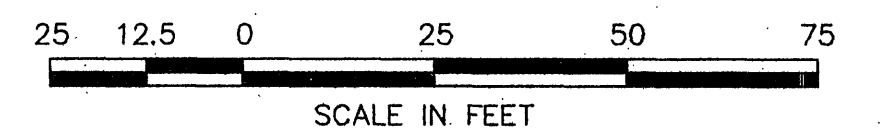

PLAN NO.	PROJECT	FILE NO.	SHEET NO.
A	0011-080-105		U9